


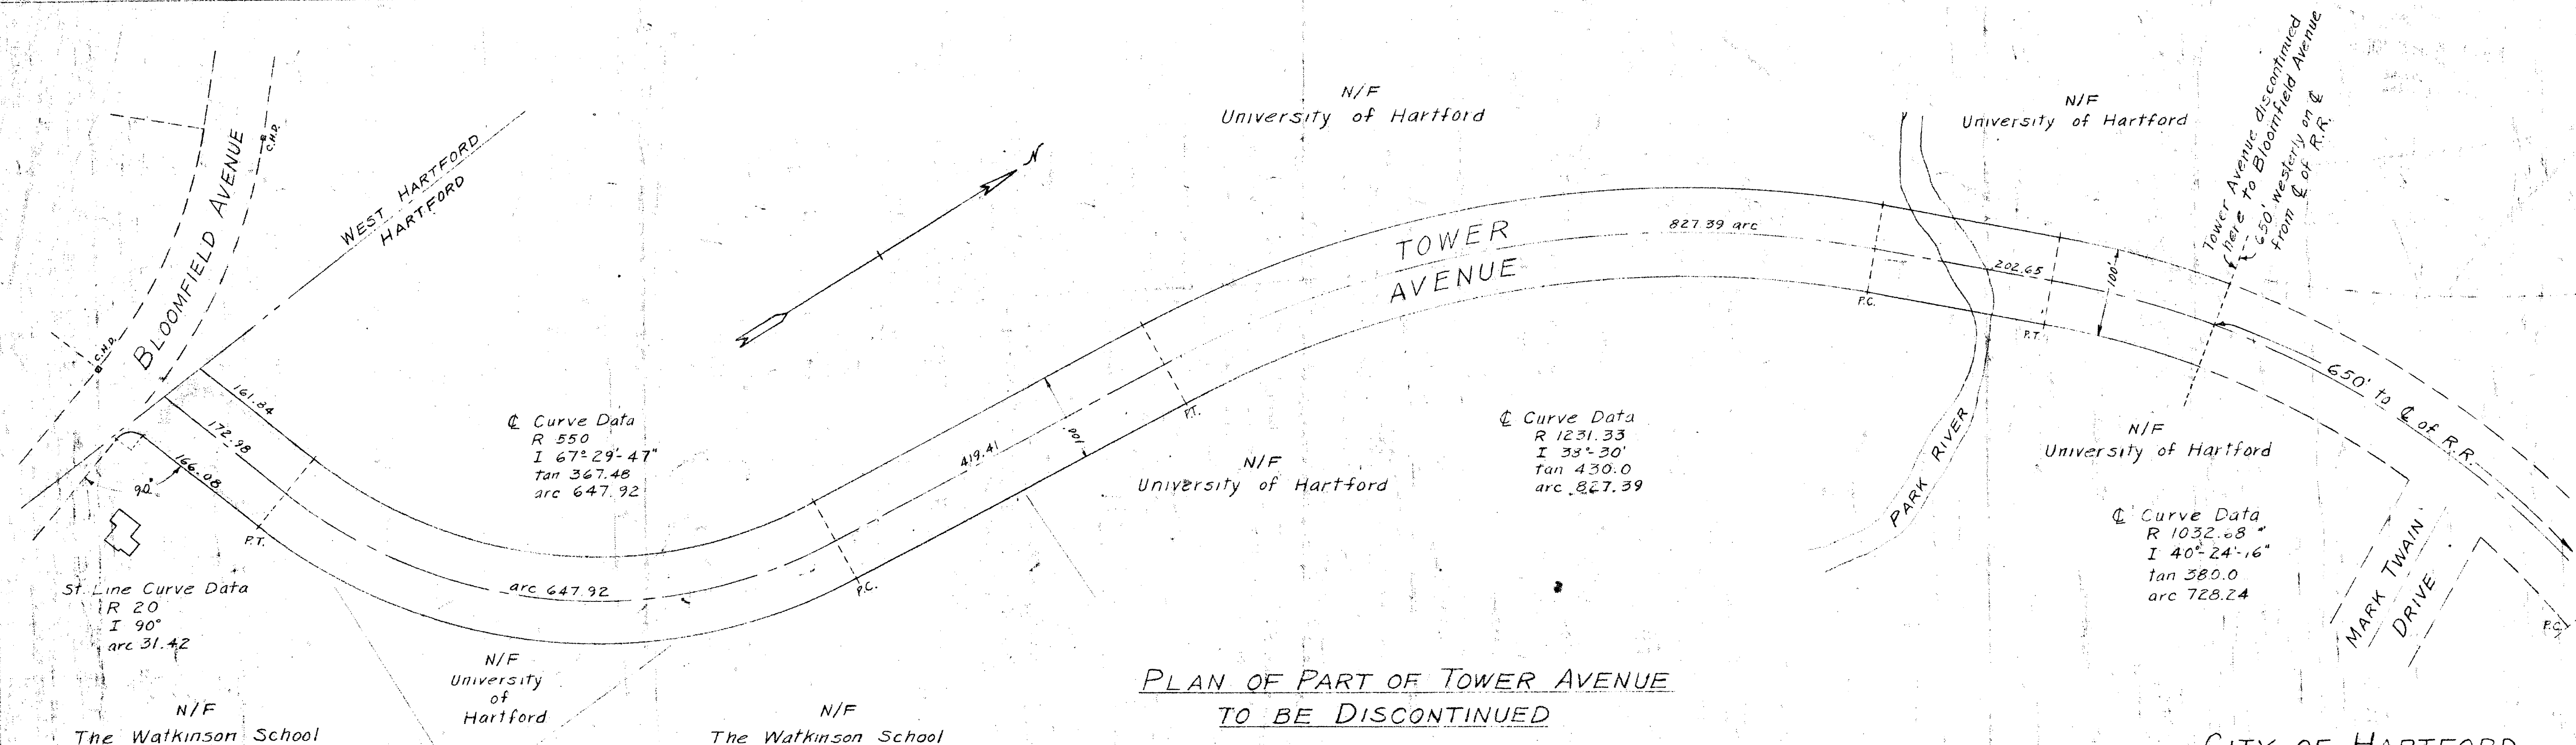

PLAN OF PART OF TOWER AVENUE
TO BE DISCONTINUED

Approved January 19, 1960, by
 the Commission on the City Plan
Robert J. Bartels
 Secretary

Street Lines are certified to
 be correct as of record.
Winifred W. Dillay
 City Engineer

CITY OF HARTFORD
 DEPARTMENT OF ENGINEERING
 Scale 1"=100' February 1960
 Daybook No. 09606

