

PROPERTY TO BE CONVEYED TO

Arthur T. Bacon
Asst. City Engineer

SAAB OF HARTFORD, INC

Apr. 7, 1960


~~#~~ 140 WASHINGTON ST.

HARTFORD CONNECTICUT

SCALE 1=20

MAR. 1960

CEDAR STREET

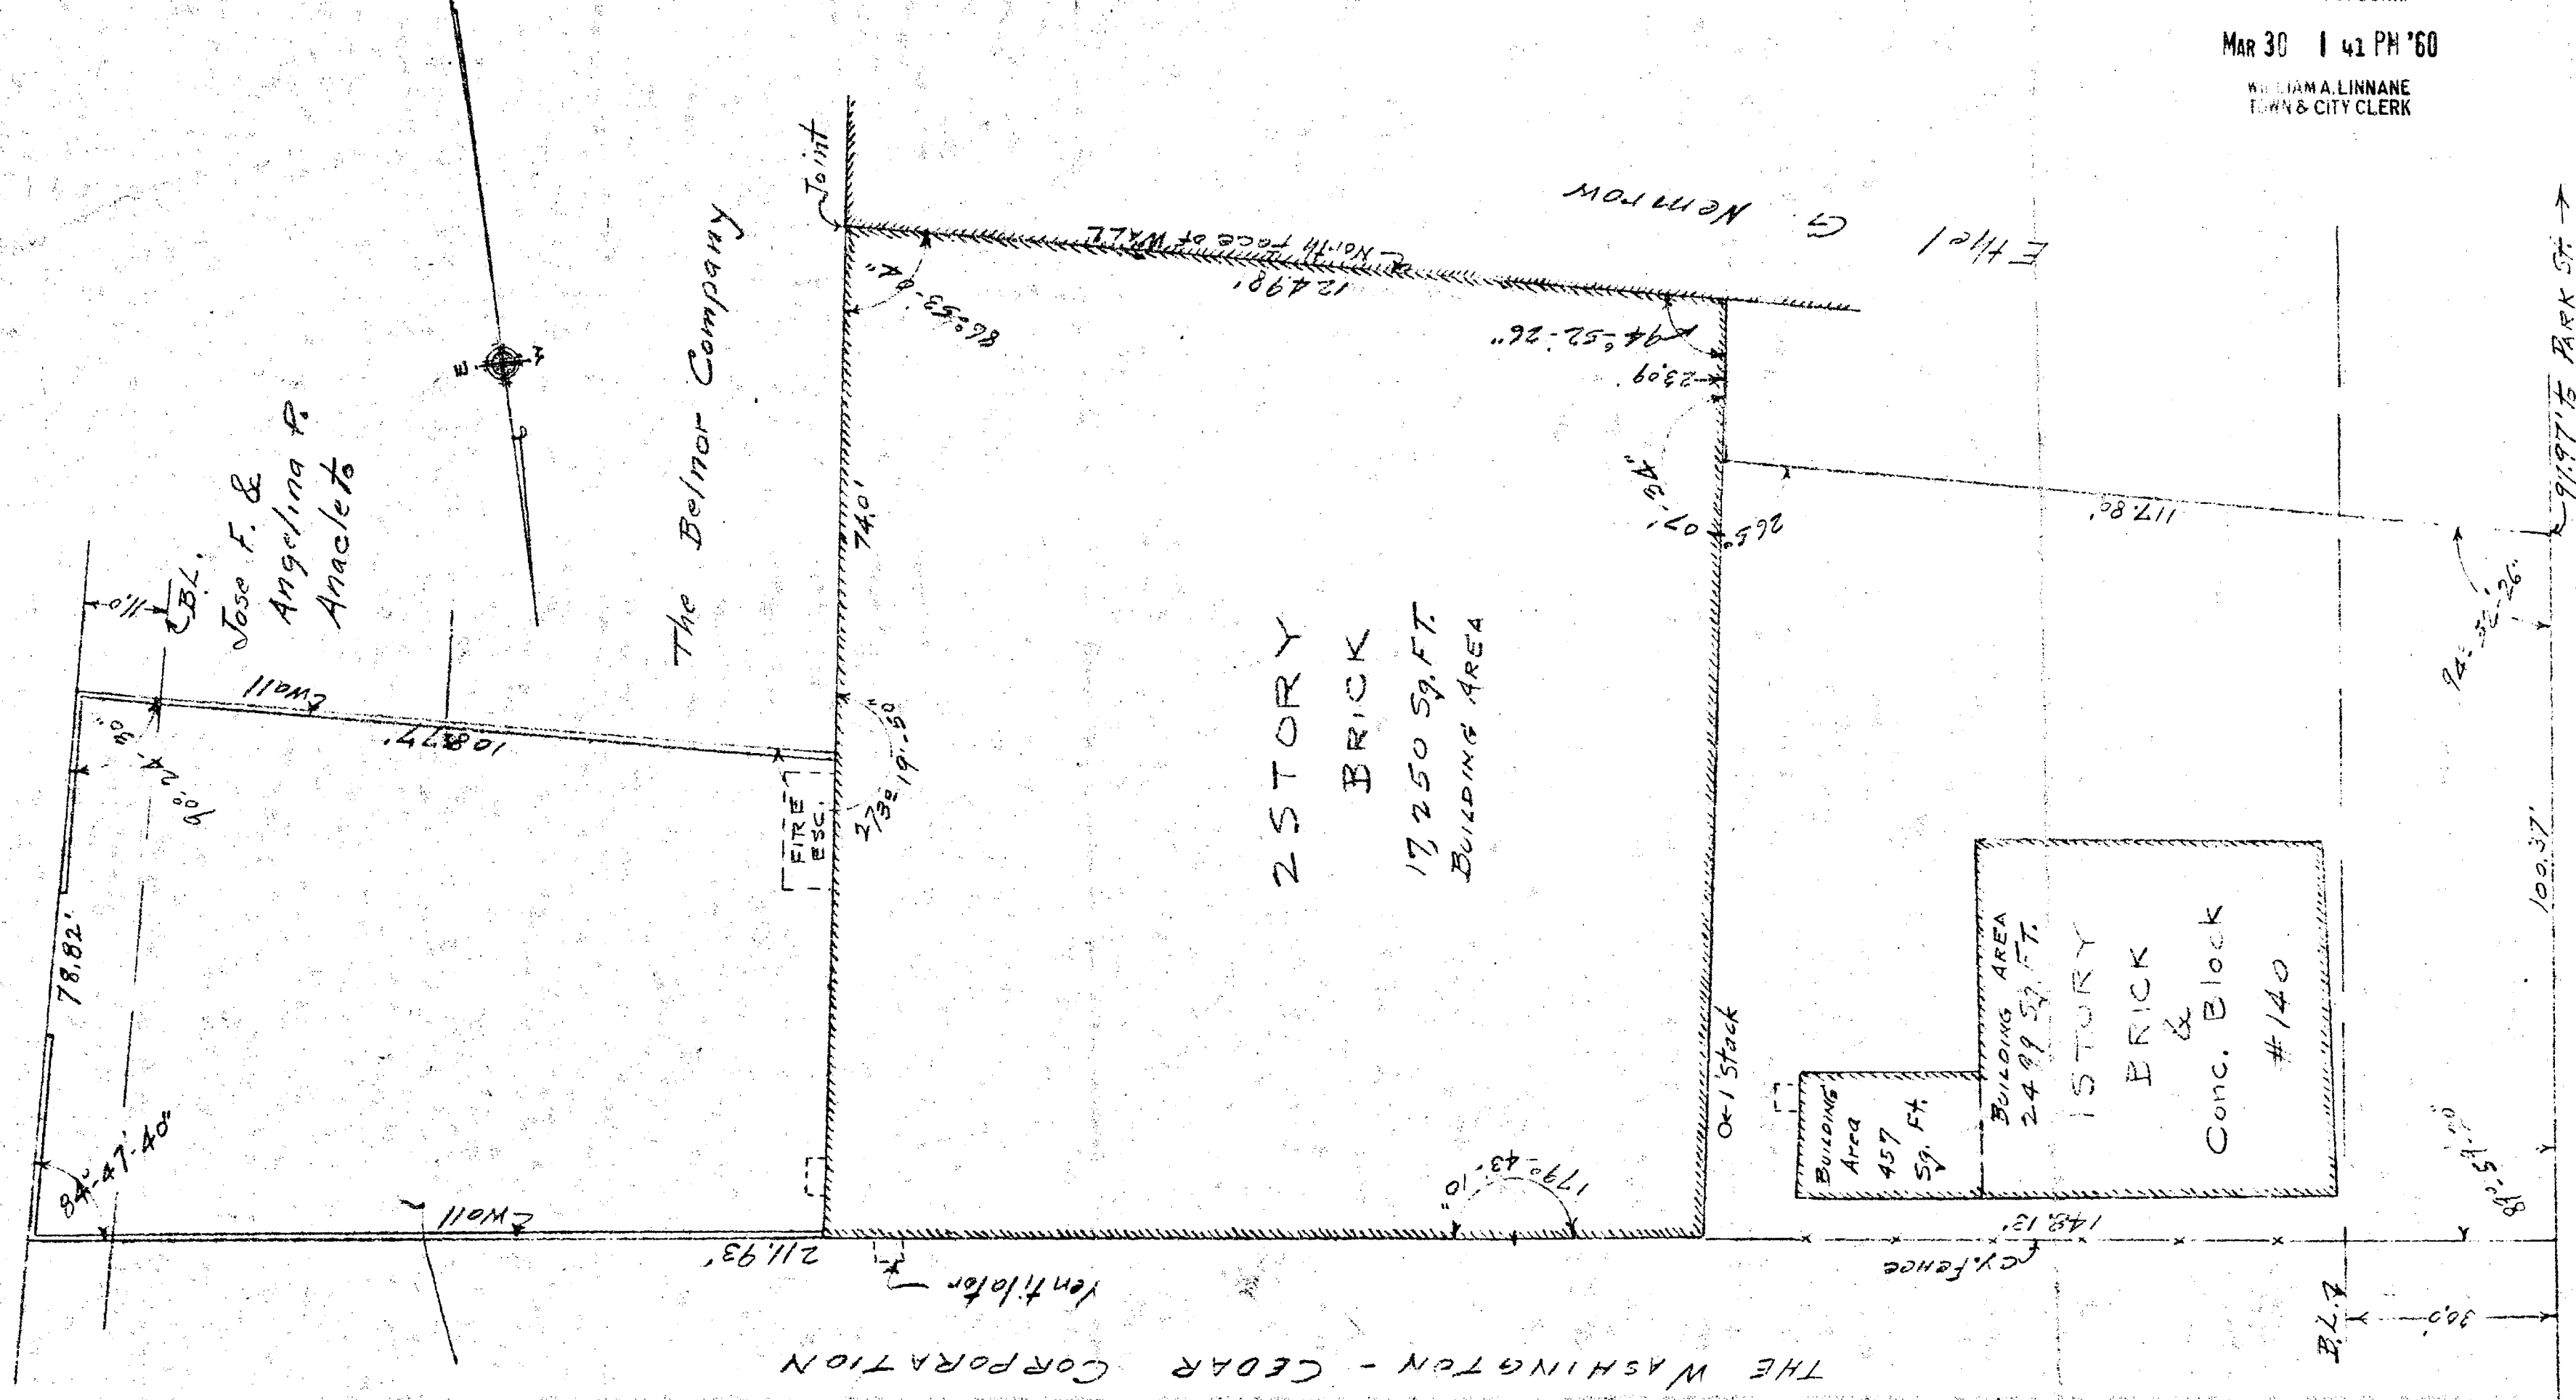

WASHINGTON STREET

Note: Buildings built prior to Zoning.

There is no question that the man is seriously injured. The only question is whether he is seriously injured.

Civil Engineer

4 7 5 - 1

RECEIVED
HARTFORD, CONN.
MAR 30 1 41 PM '60
WILLIAM A. LINNANE
TOWN & CITY CLERK

