



477

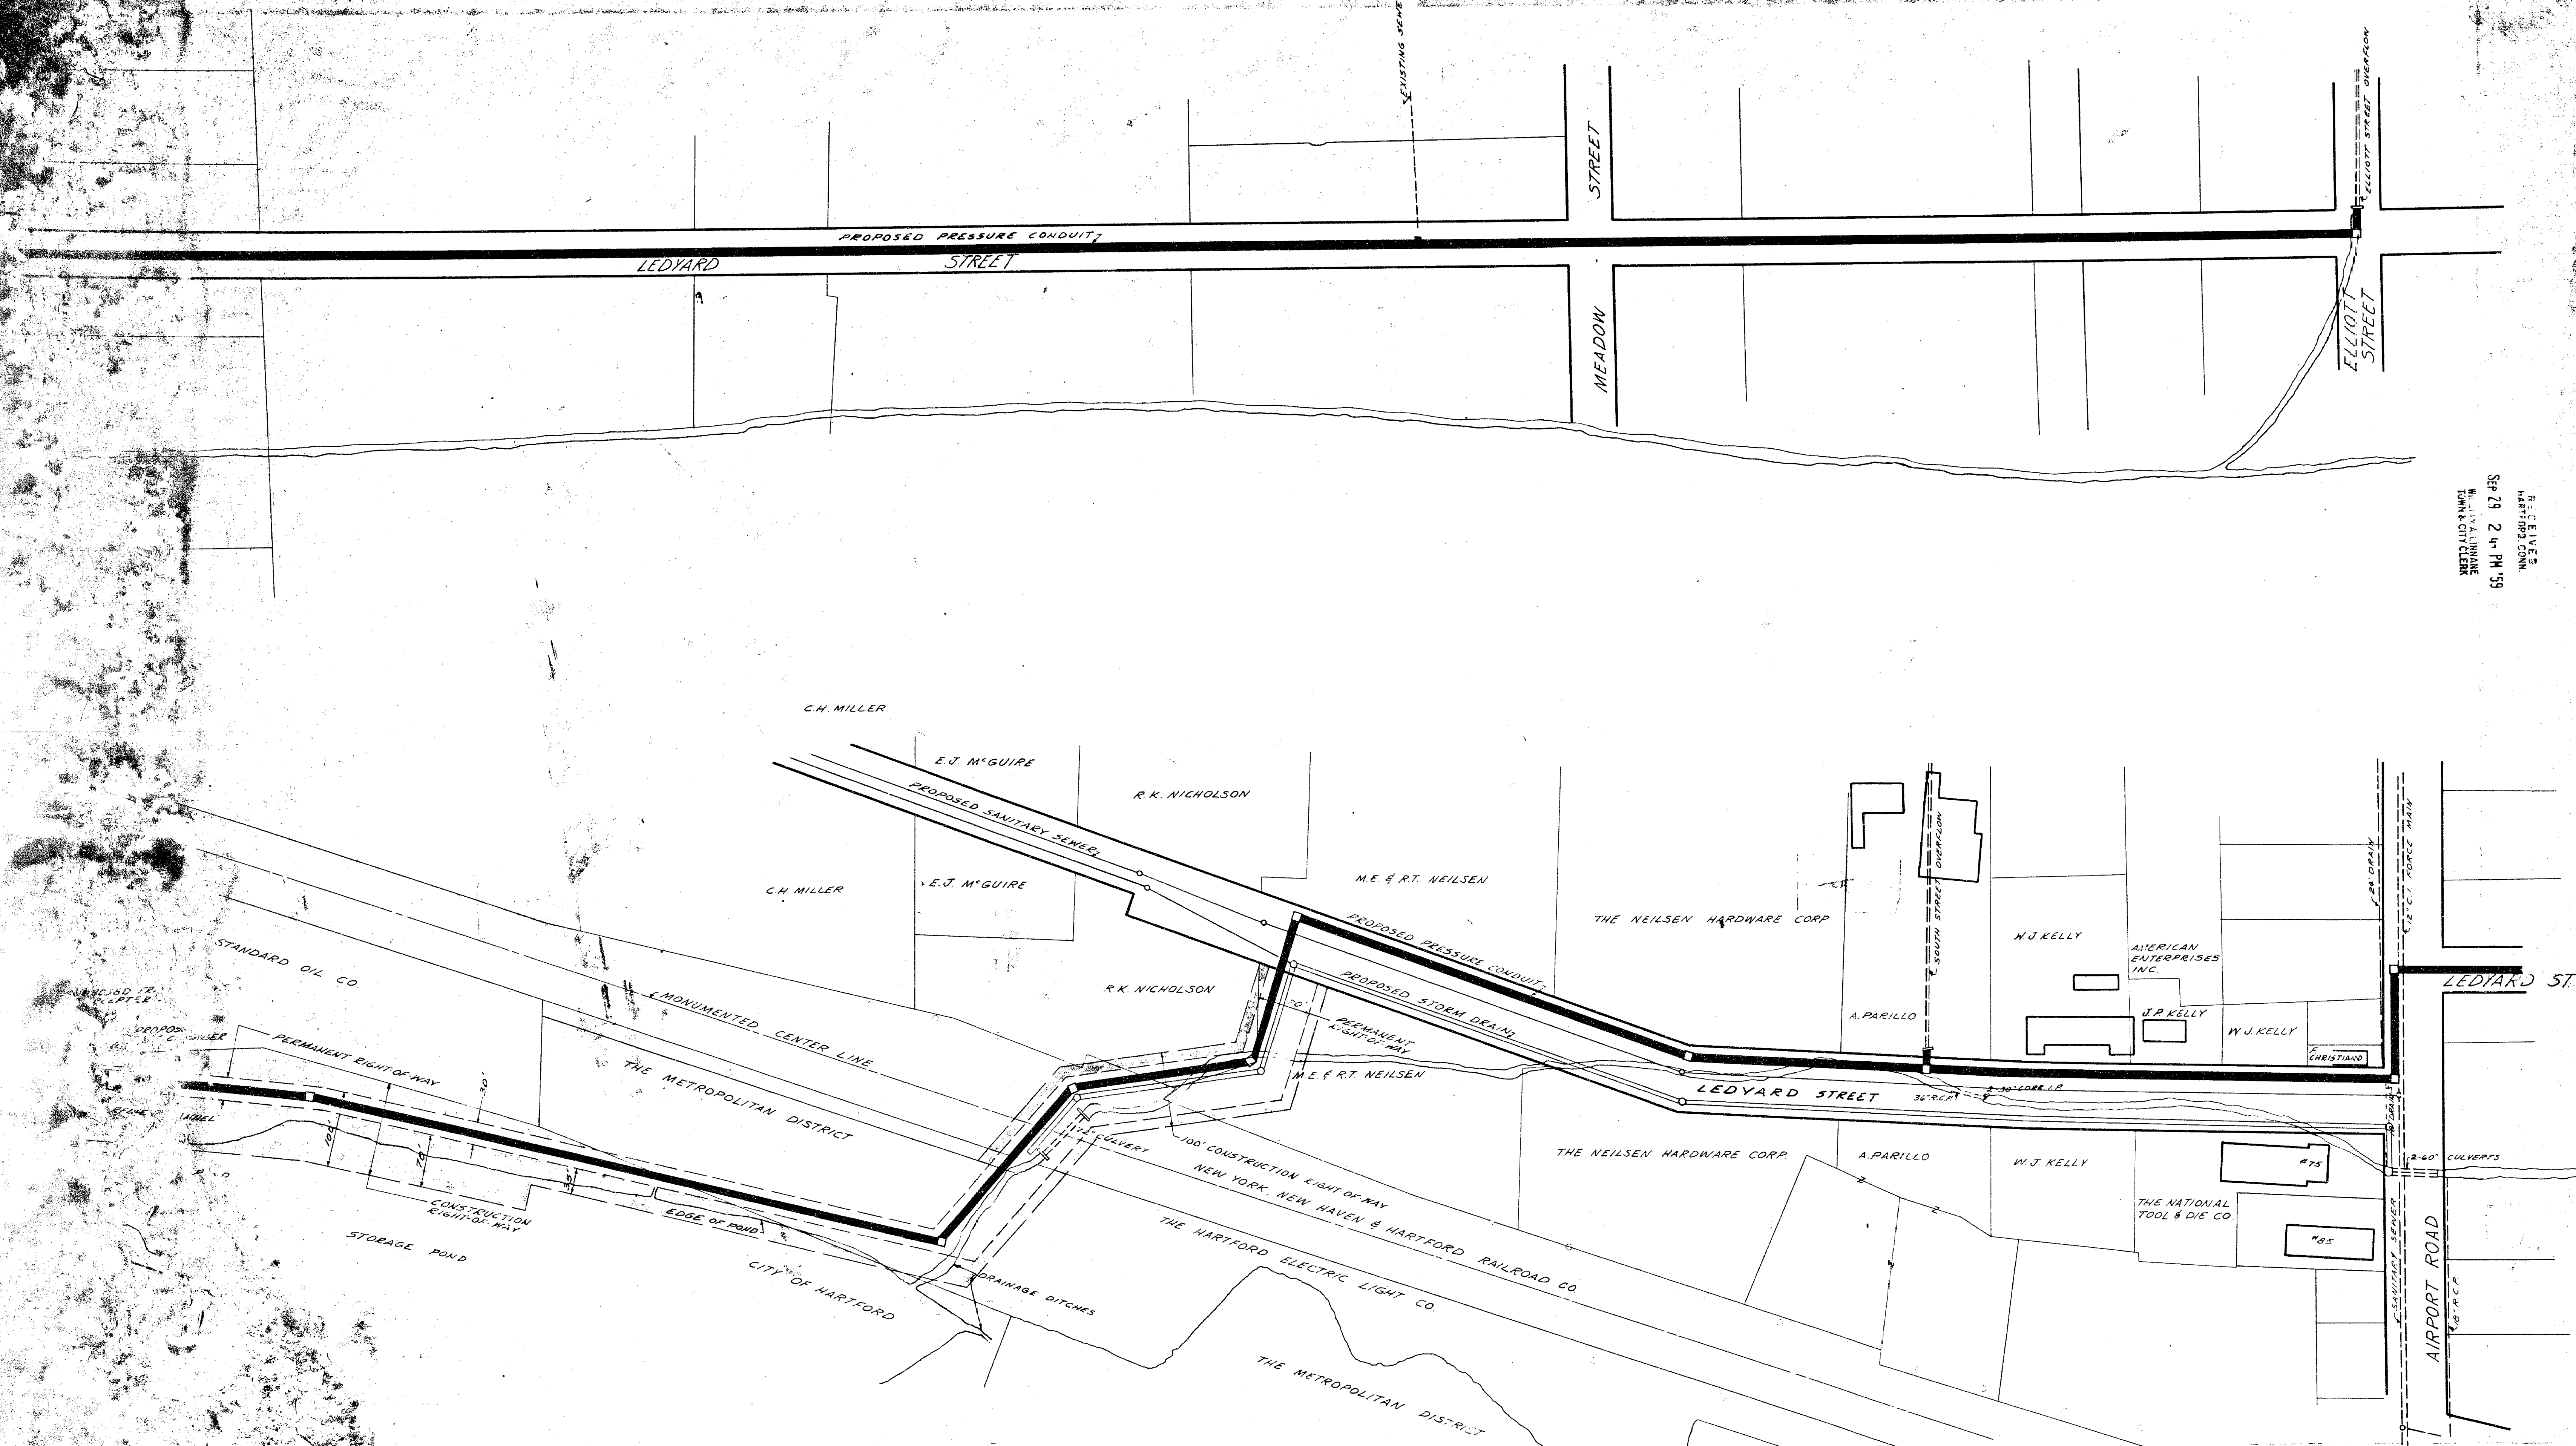

RECEIVED
HARTFORD, CT.
SEP 29 2 44 PM '59
WILLIAM J. JENNINGS
CITY CLERK

THE METROPOLITAN DISTRICT
BUREAU OF PUBLIC WORKS
115 BROAD STREET, HARTFORD, CONNECTICUT
LAYOUT & RIGHT-OF-WAY PLAN
FOR PROPOSED
**SOUTH MEADOWS
PRESSURE CONDUIT**
HARTFORD
SCALE 1"=100'
DRAWN Z.M. CHECKED []
SUBMITTED []
APPROVED []
SERIAL NO. 12319
MARCH 9 1959

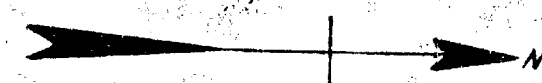