




RECEIVED
HARTFORD, CONN.

JUN 30 11 57 AM '60

ROBERT J. GALLIVAN
TOWN & CITY CLERK

I hereby certify that this map
is substantially correct:

7 H. Davis
SUPERVISOR OF SURVEYS
N.Y. N.H. & H. RR

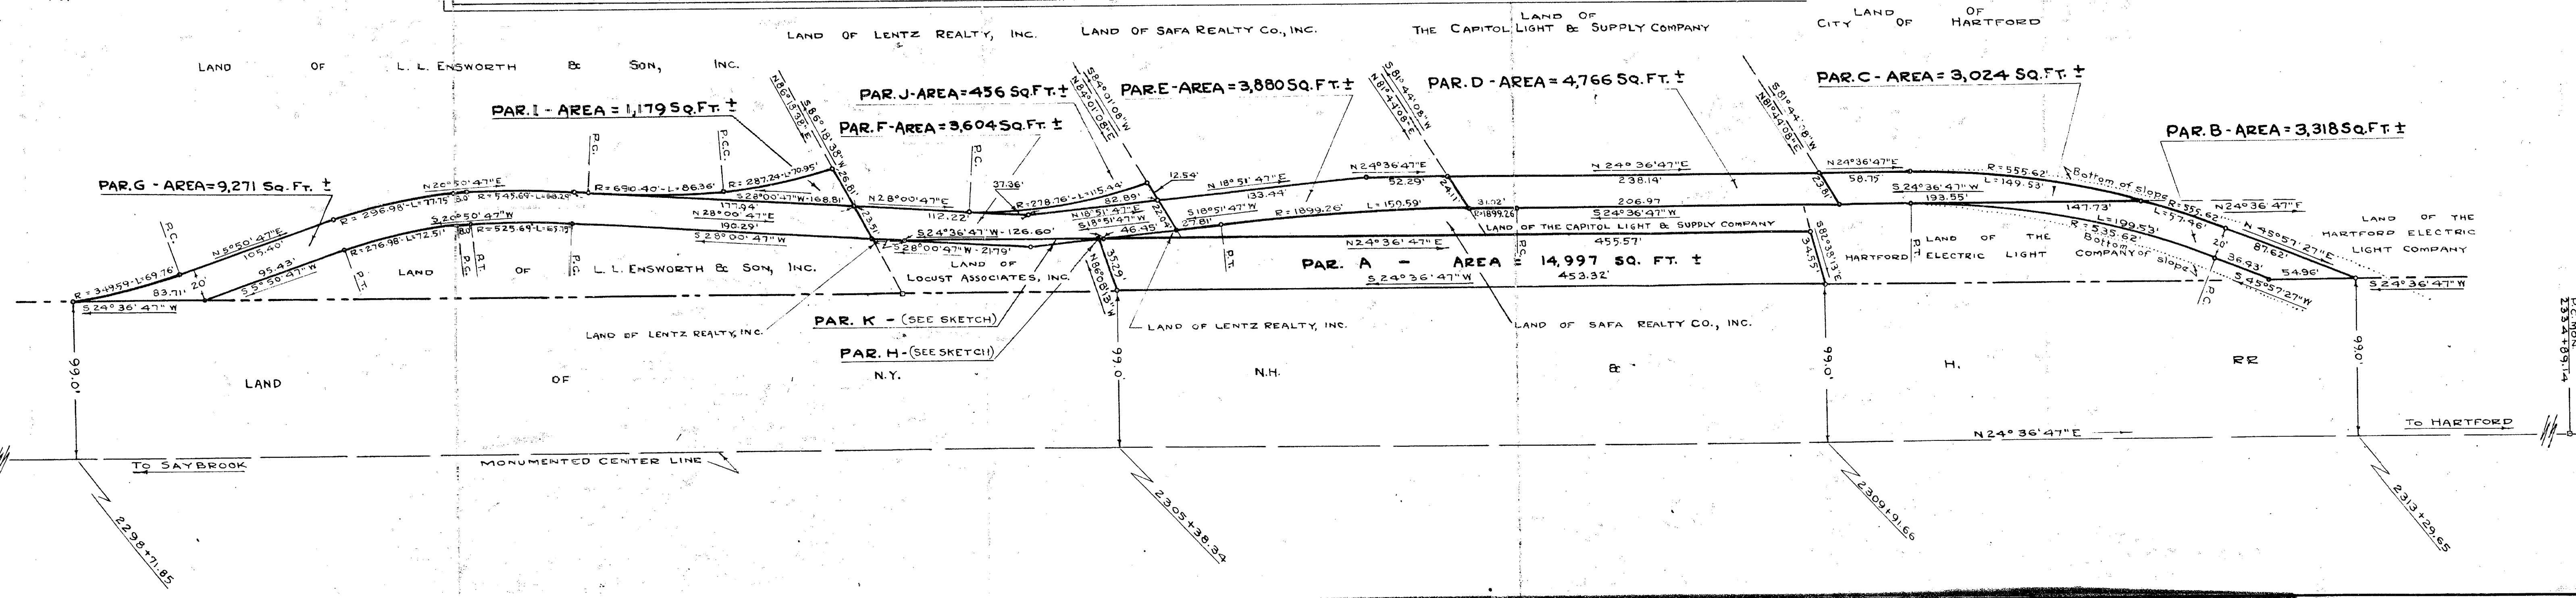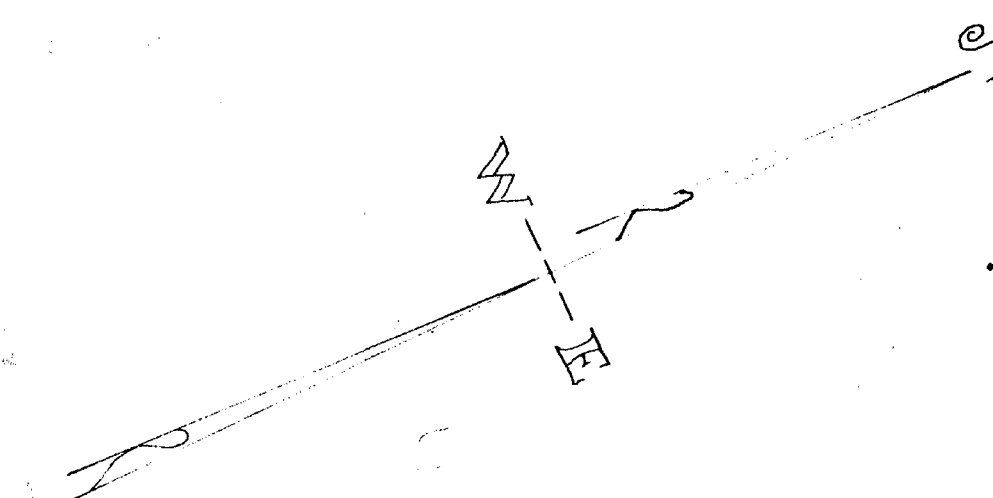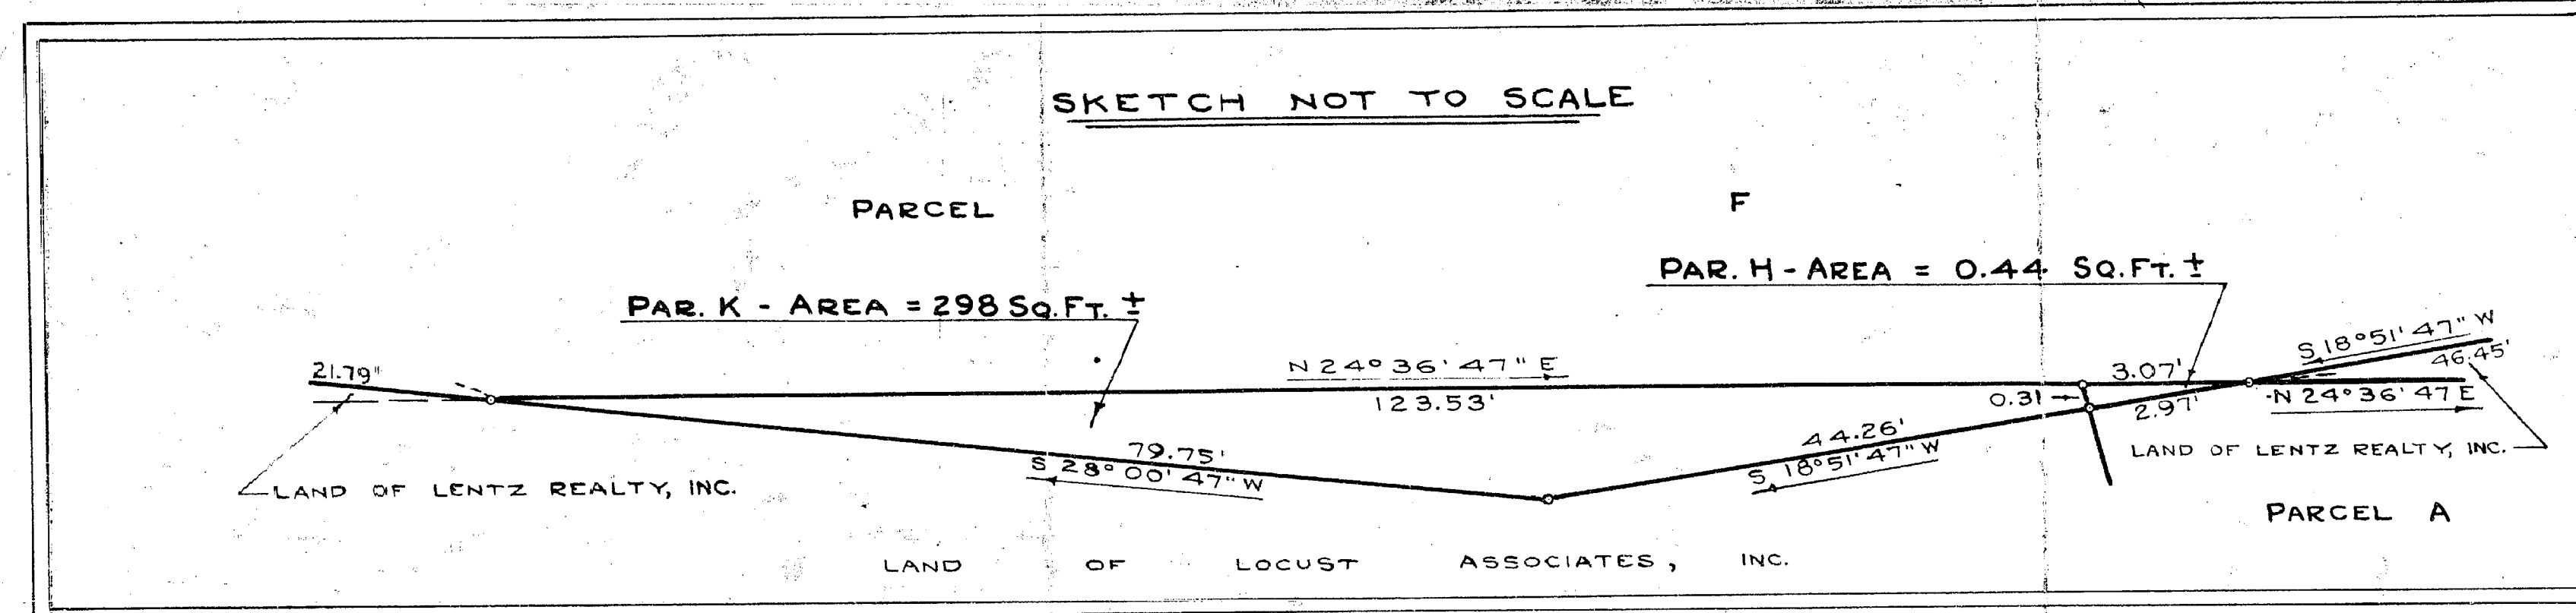

NEW YORK NEW HAVEN & HARTFORD RAILROAD
OFFICE OF ENGINEER - REAL ESTATE
LAND IN HARTFORD, CONN.
LAND TO BE CONVEYED TO AND
EASEMENTS TO BE GRANTED TO
LOCUST ASSOCIATES, INC.
SCALE: 1" = 50 FT.
REVISED: MAR. 1960
ENG. FILE 13702