


485-1

88-150

88-150

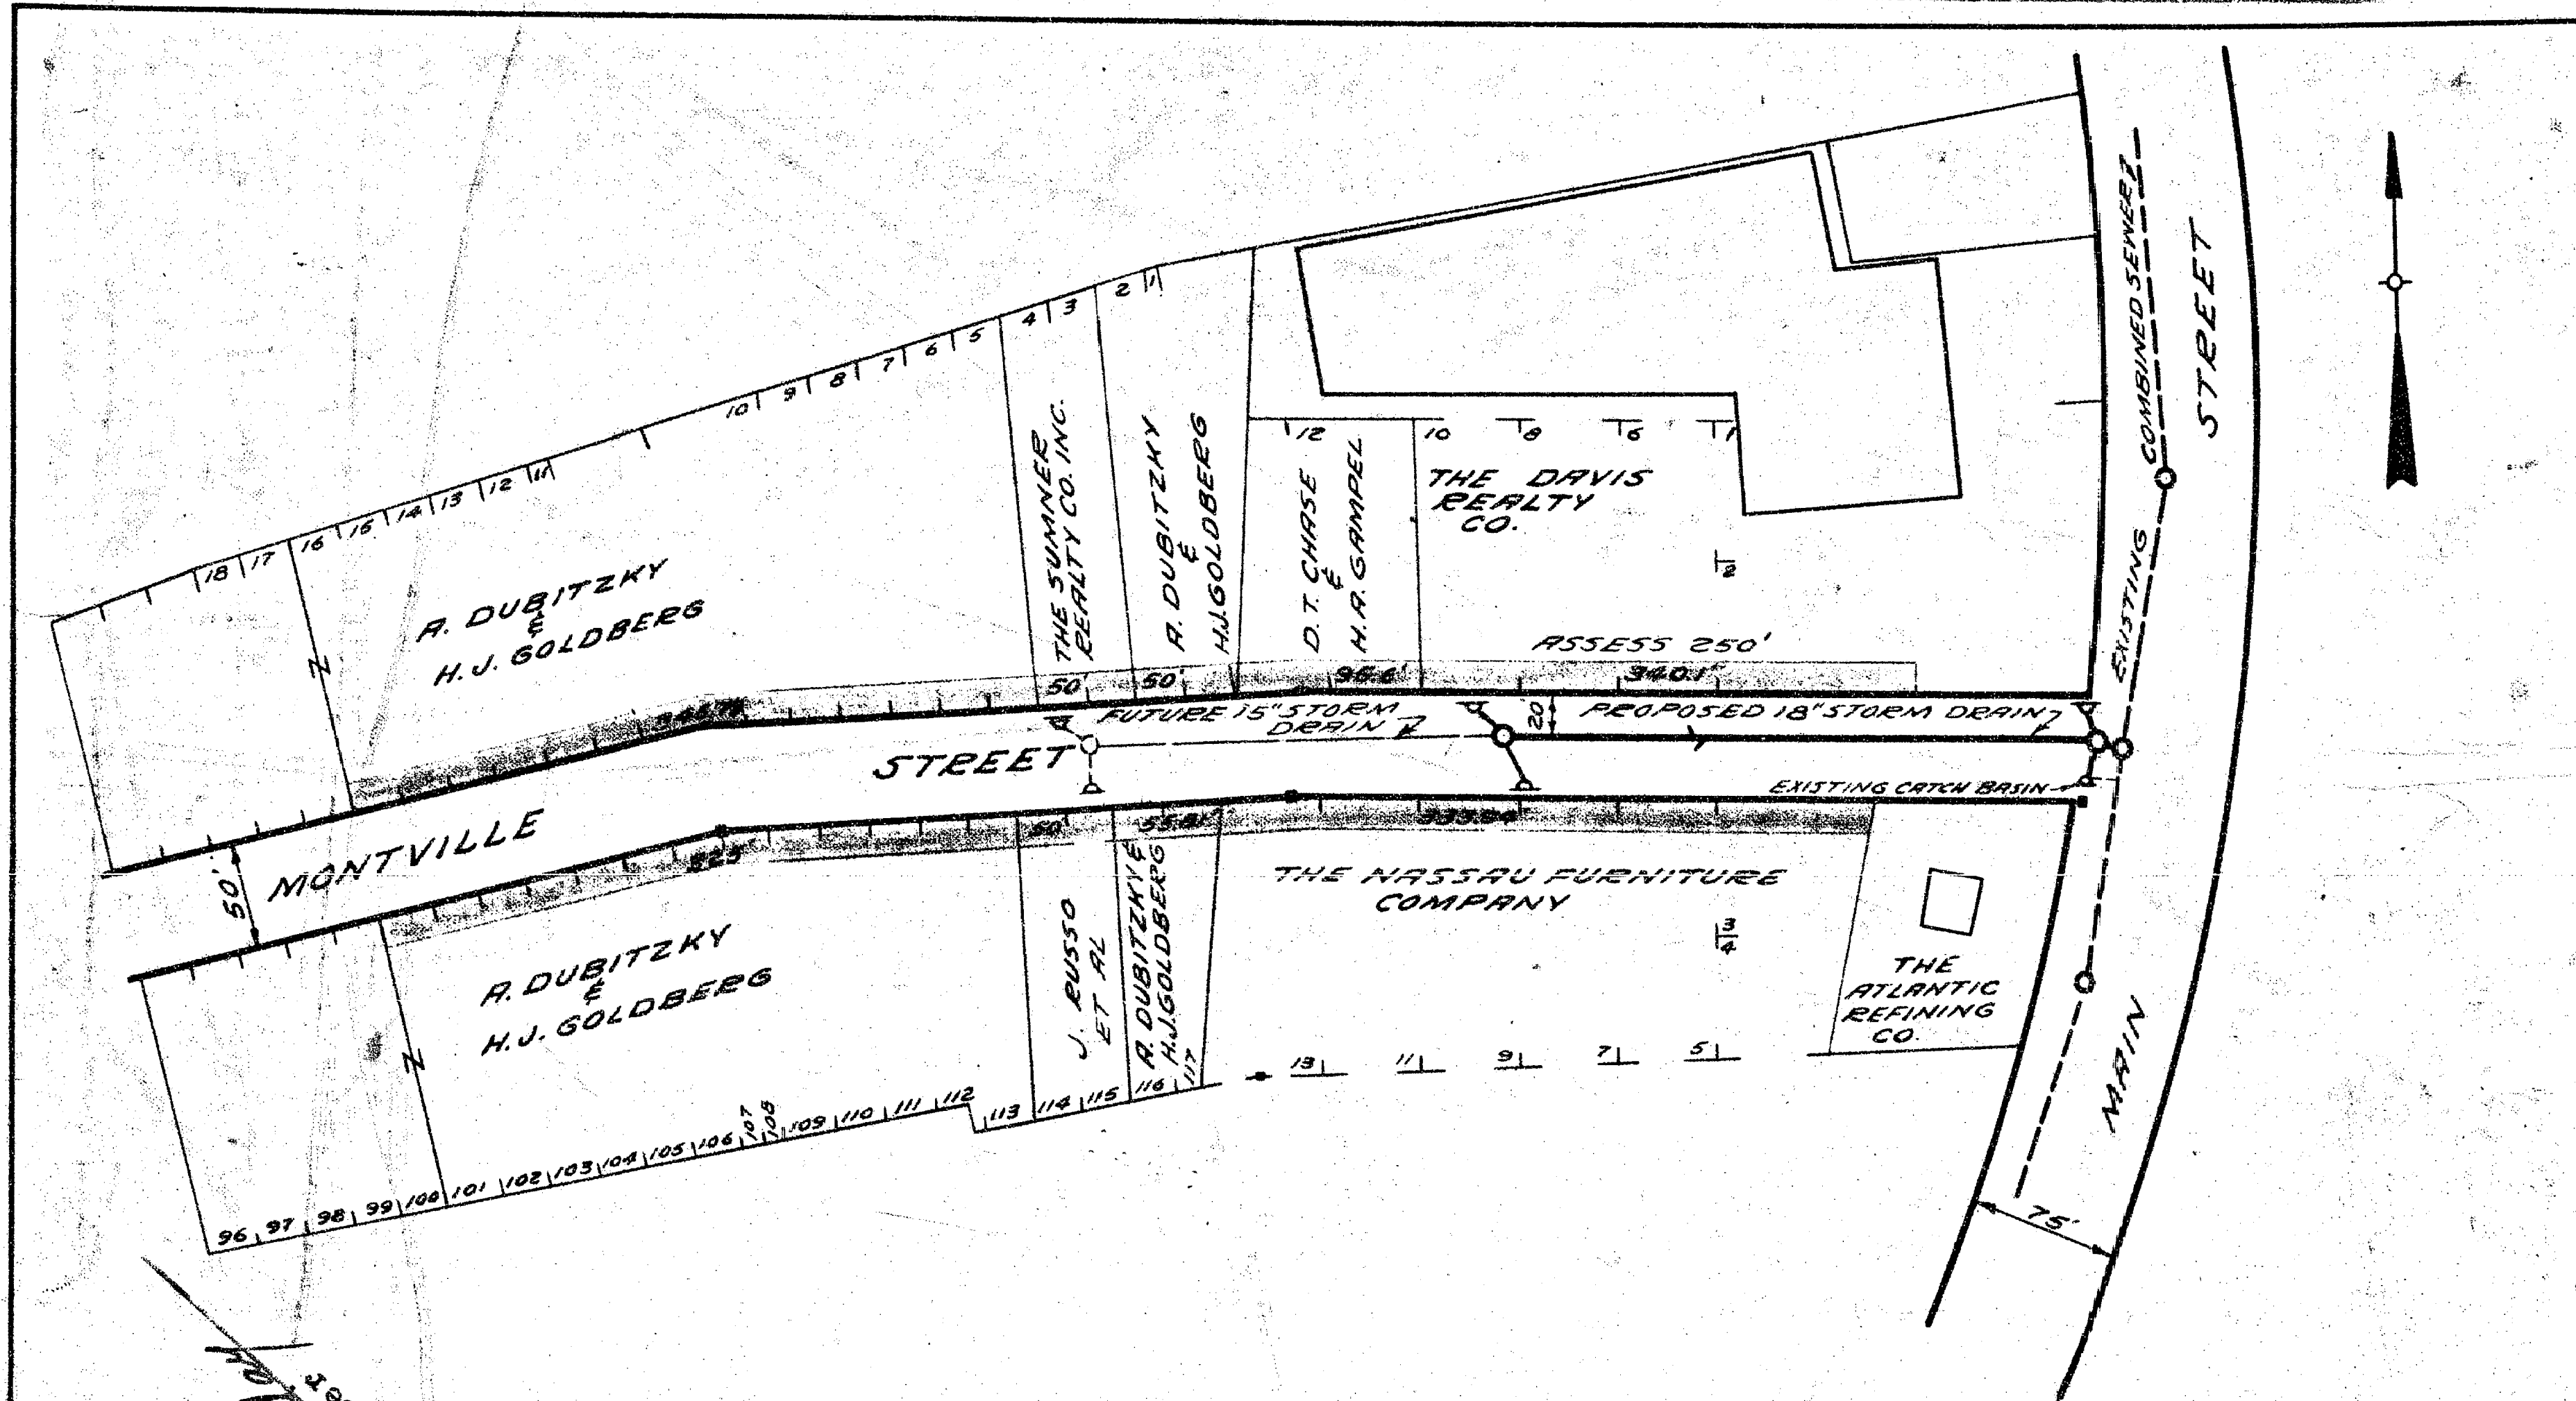

RECEIVED  
HARTFORD, CONN.  
JUL 13 4 19 PM '60  
The portions of Main Street and Montville St. shown on this plan are established public streets of the City of Hartford.  
JULY 14, 1960  
ROBERT J. GALLIVAN  
TOWN & CITY CLERK

THE METROPOLITAN DISTRICT  
BUREAU OF PUBLIC WORKS  
115 BROAD STREET, HARTFORD, CONNECTICUT  
ASSESSMENT PLAN FOR PROPOSED  
STORM DRAIN IN  
MONTVILLE STREET  
HARTFORD  
SCALE: 1"=100'  
SERIAL NO. 12041  
MARCH 1958

