

486

#248951

FORM NO. ENG 4 ED 5-54

RECEIVED
HARTFORD CONN.


AUG 18 10 20 AM '60

ROBERT J. CALLIVAN
TOWN & CITY CLERK

The portions of Spring St.,
Garden St. and Asylum Ave. shown on
this plan are established public
streets of the City of Hartford.
Aug. 18, 1960

W. J. Sullivan
City Engineer

NOTE: Subject to Mutual Agreement
with #17, 25, 27 & 29 Spring St. and
#16 Garden St. to allow each other
use of premises as Fire Exits.

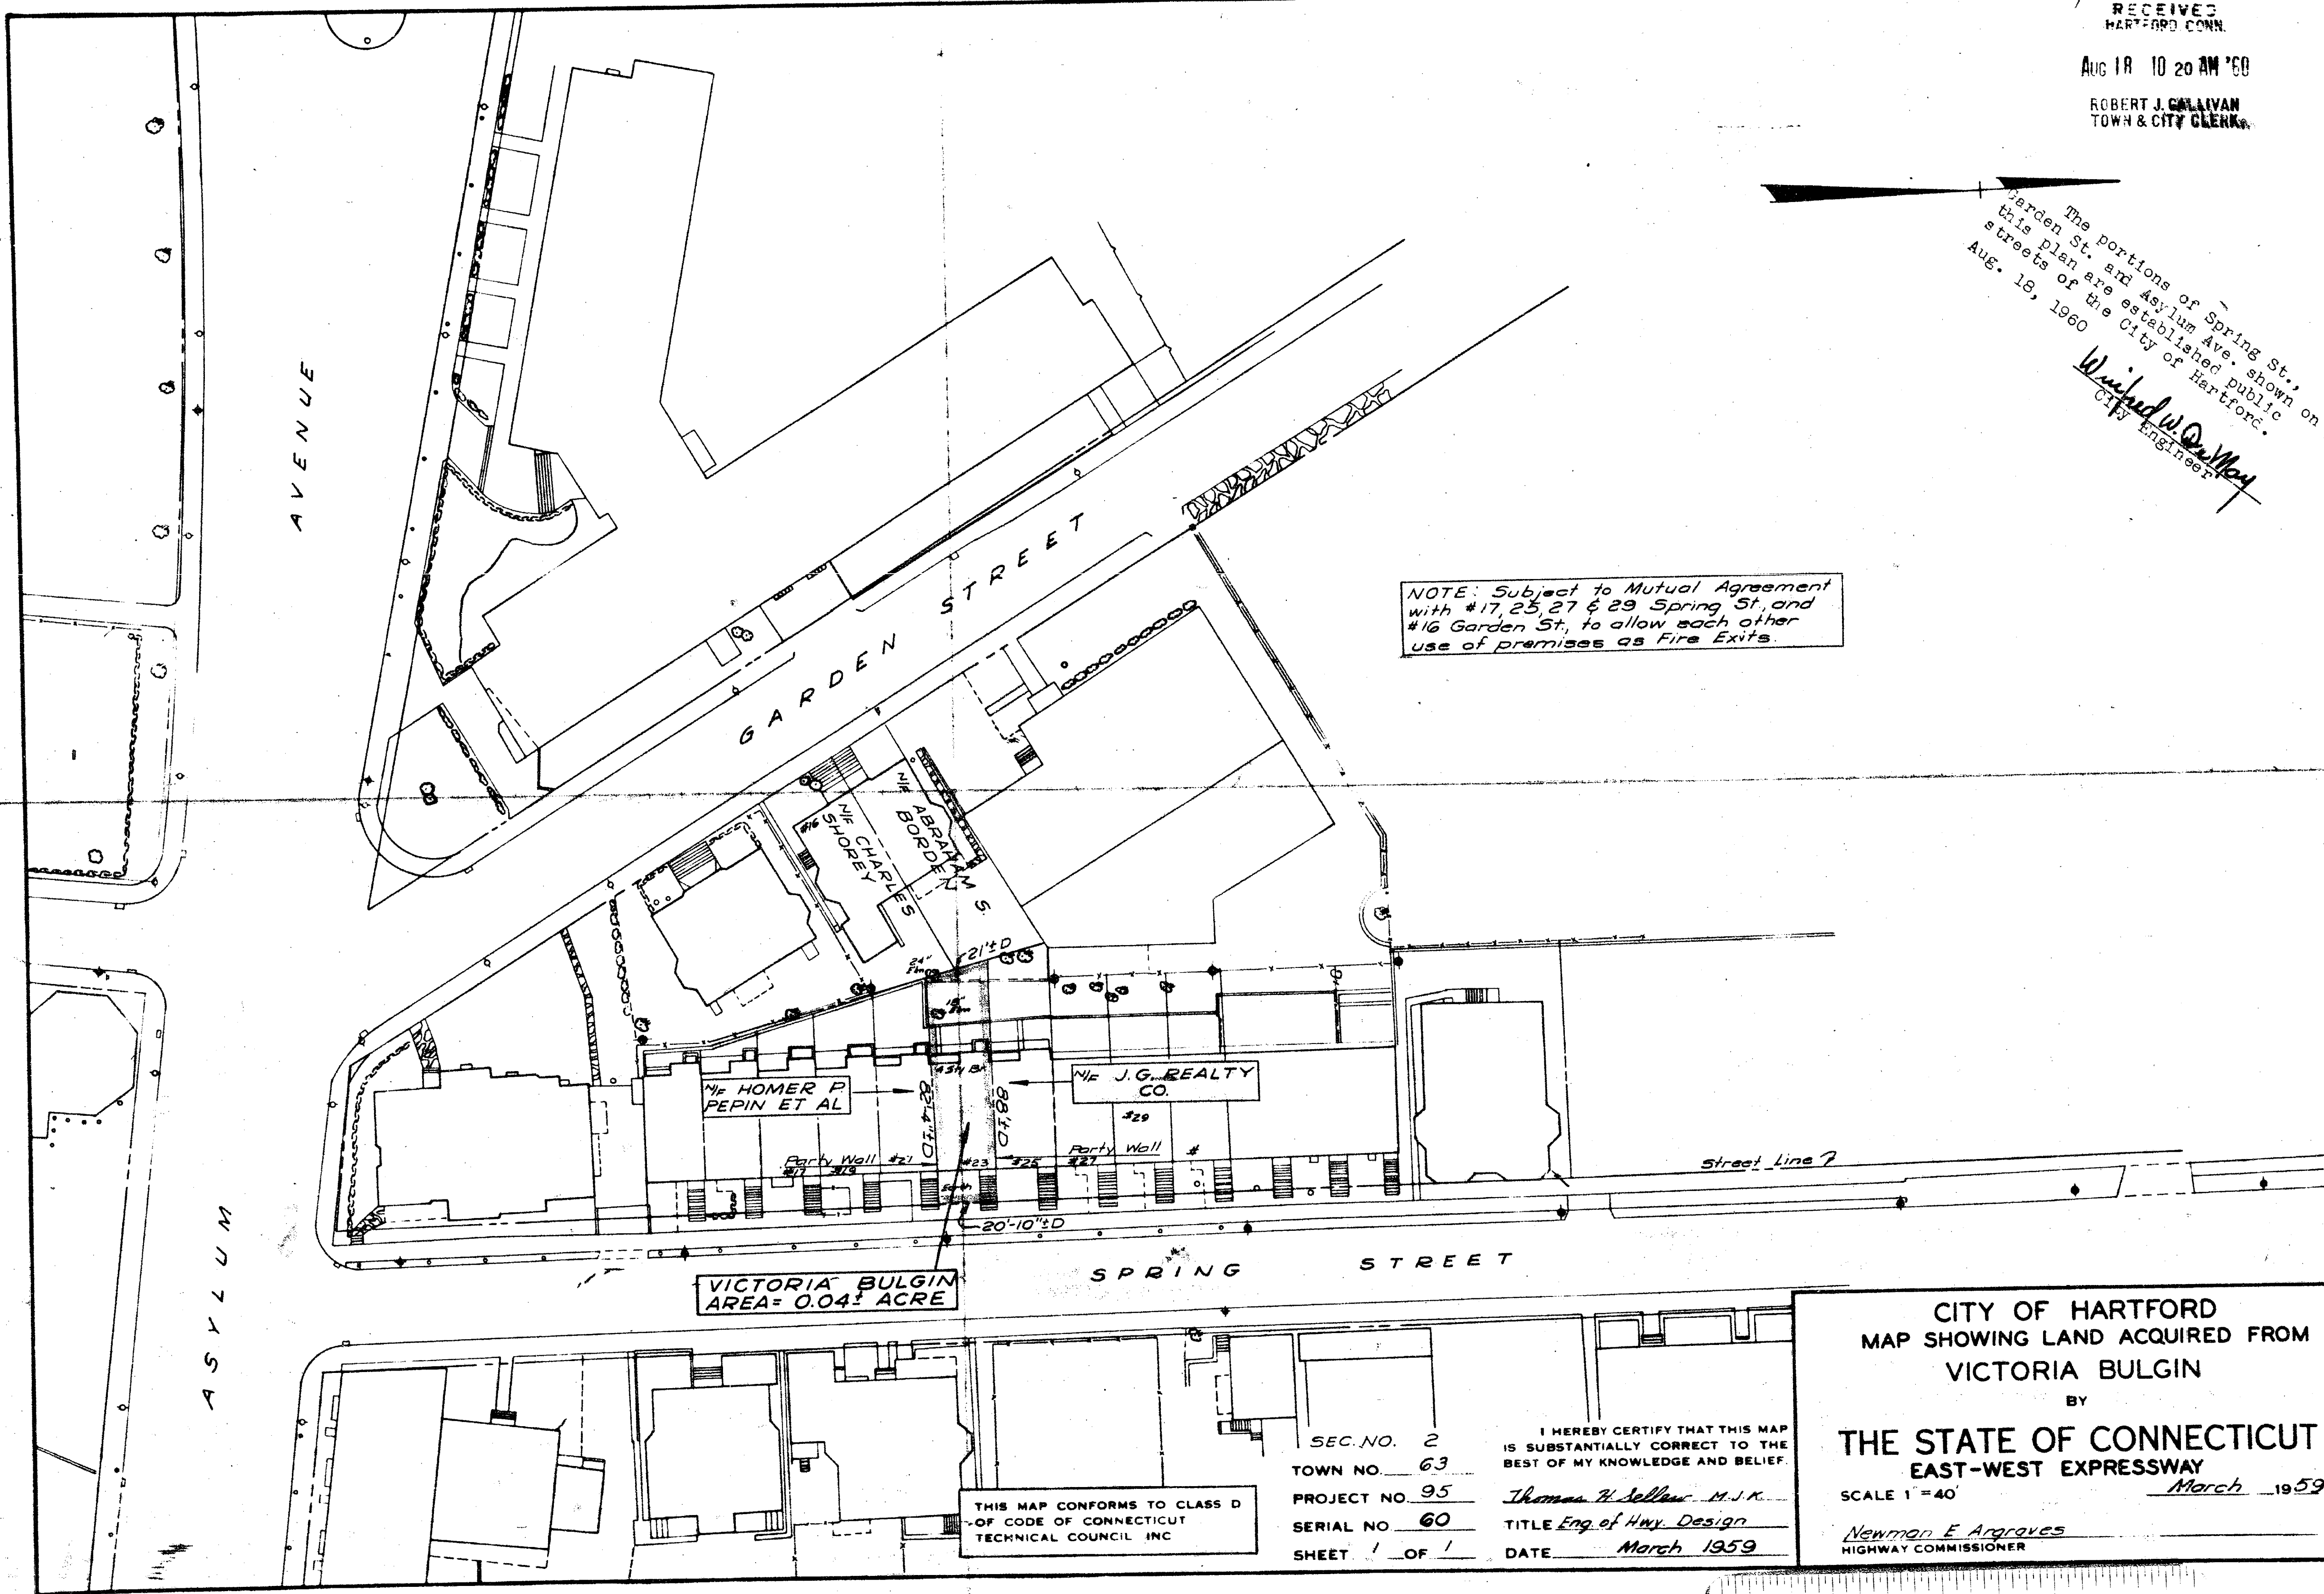

VICTORIA BULGIN
AREA= 0.042 ACRE

THIS MAP CONFORMS TO CLASS D
OF CODE OF CONNECTICUT
TECHNICAL COUNCIL INC

SEC. NO. 2
TOWN NO. 63
PROJECT NO. 95
SERIAL NO. 60
SHEET 1 OF 1
I HEREBY CERTIFY THAT THIS MAP
IS SUBSTANTIALLY CORRECT TO THE
BEST OF MY KNOWLEDGE AND BELIEF.
Thomas H. Sellen M.S.K.
TITLE Eng. of Hwy. Design
DATE March 1959

CITY OF HARTFORD
MAP SHOWING LAND ACQUIRED FROM
VICTORIA BULGIN
BY
THE STATE OF CONNECTICUT
EAST-WEST EXPRESSWAY
SCALE 1" = 40'
Newman E. Argraves
HIGHWAY COMMISSIONER
March 1959

0 INCHES 1 2 3 4