


488

24800
FORM NO ENG 4 ED 684

RECEIVED
HARTFORD CONN.

JUL 7 10 59 AM '60

ROBERT J. OALLIVAN
TOWN & CITY CLERK

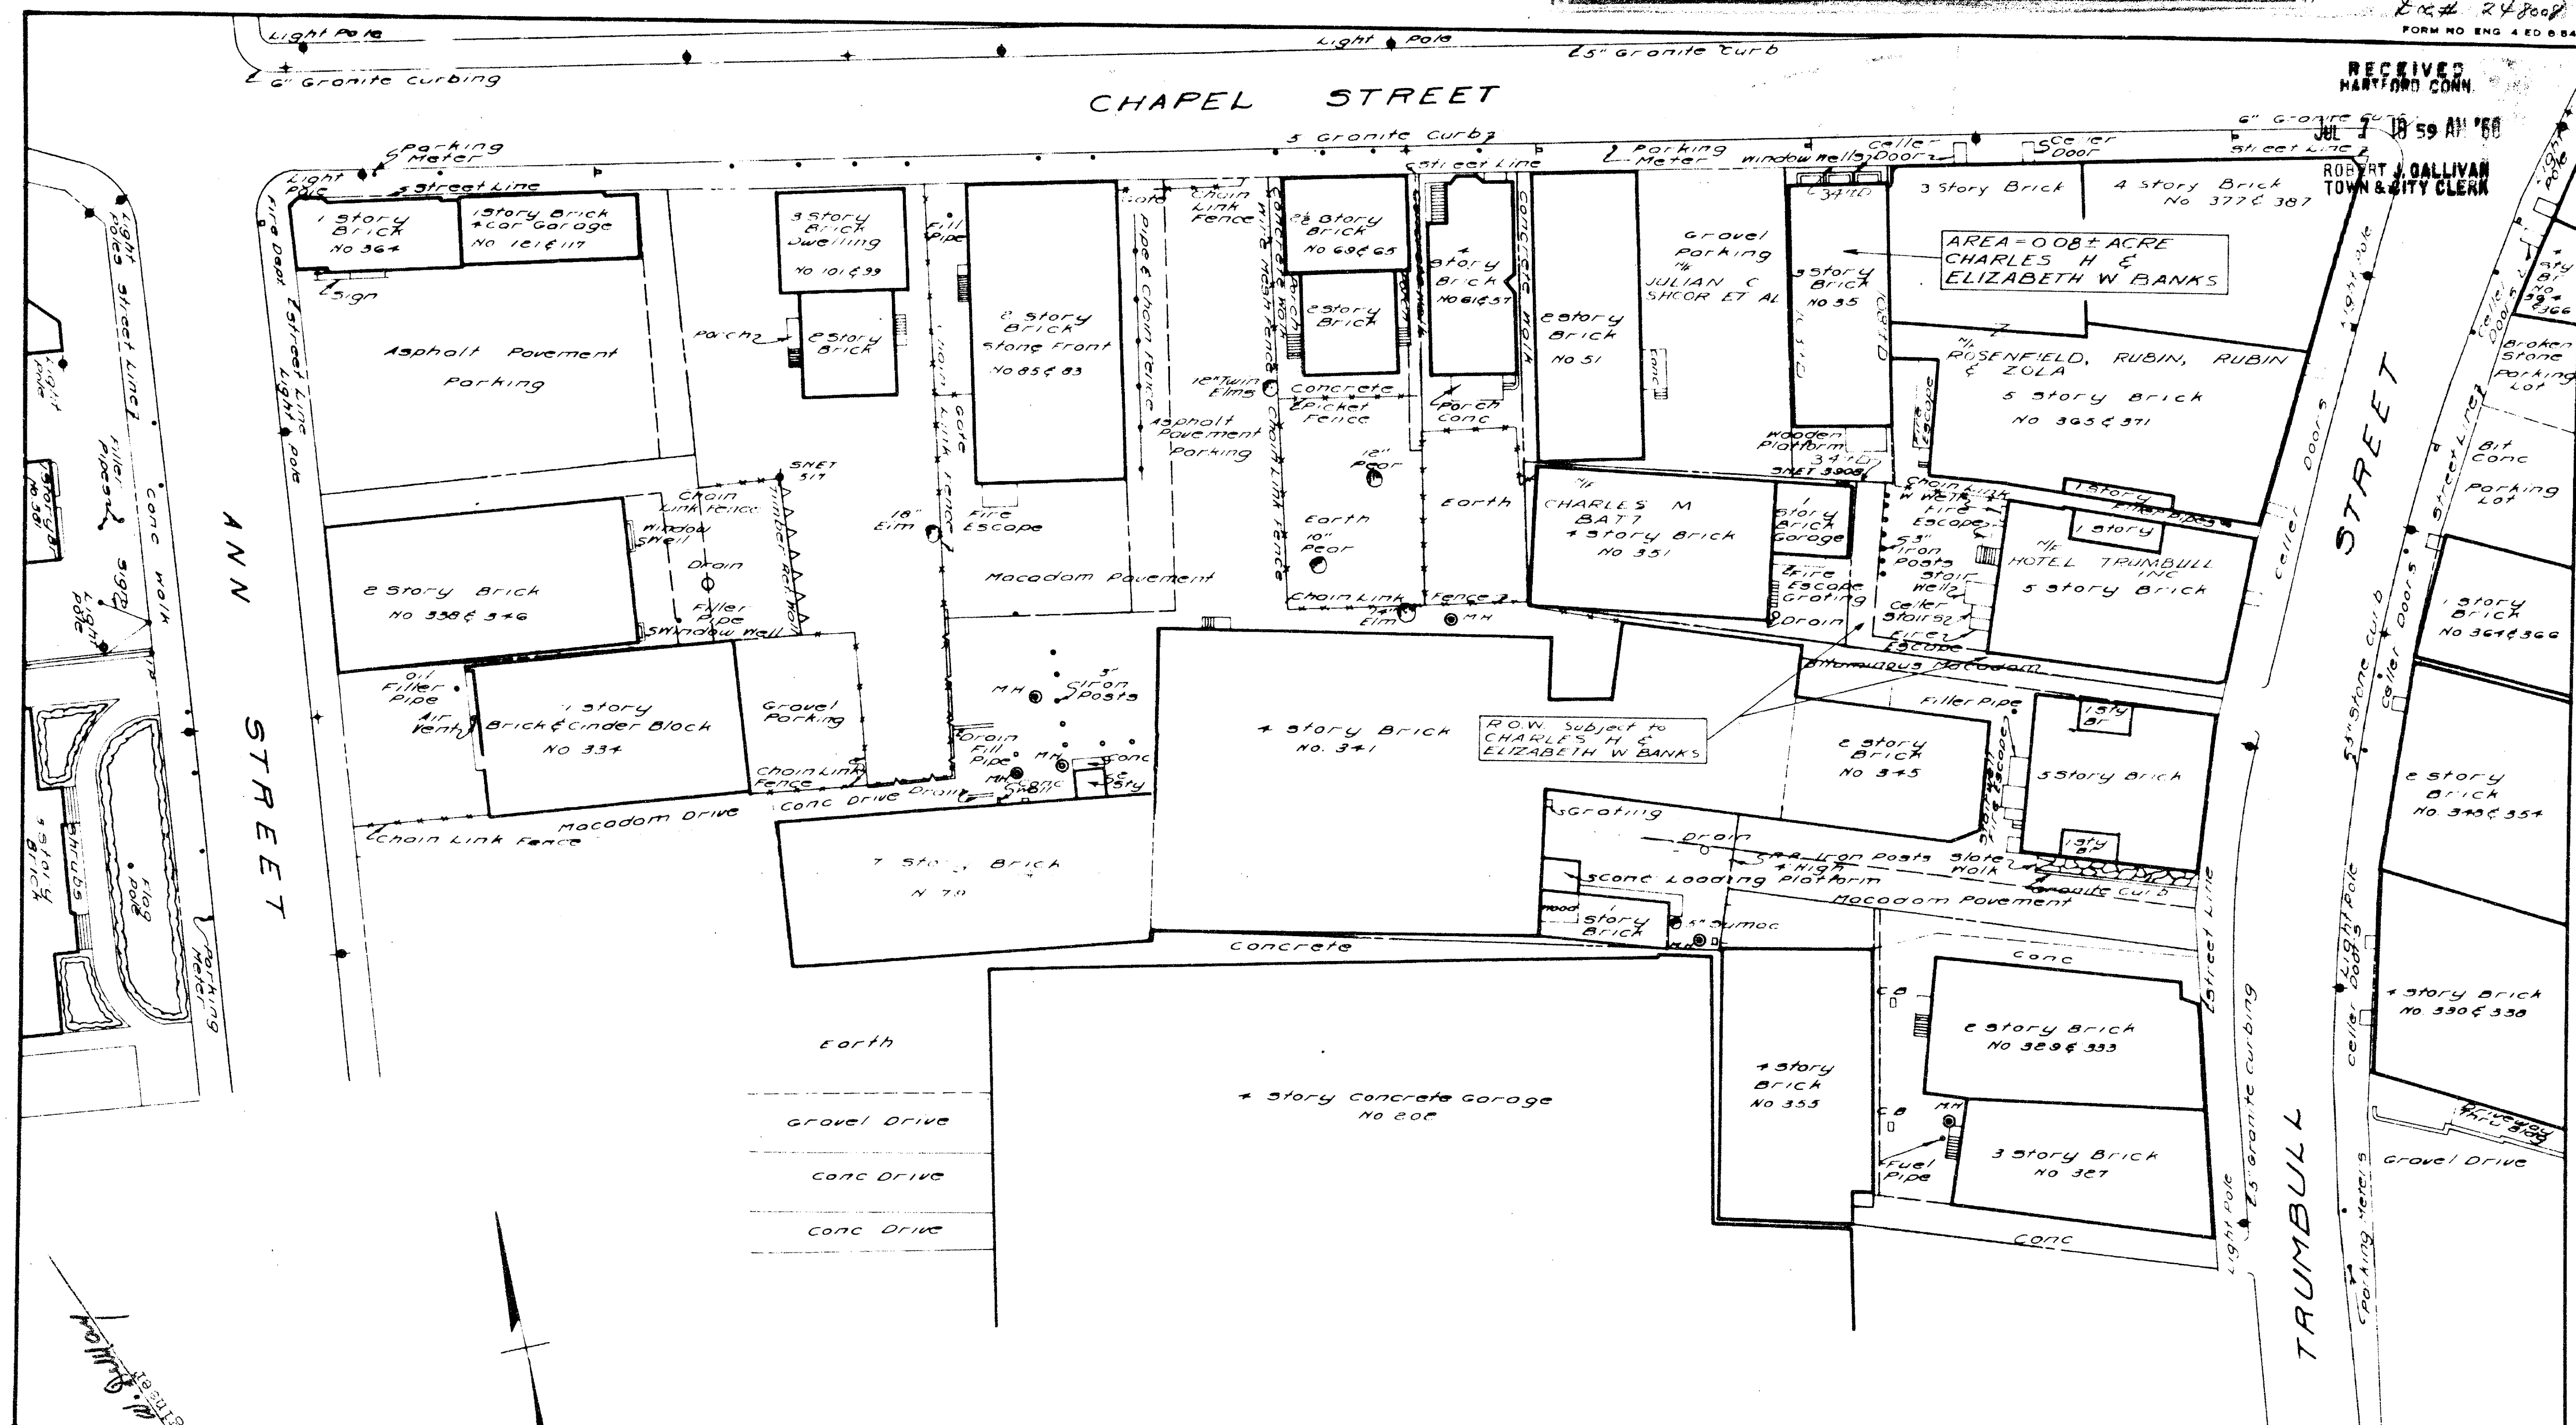

10. 11. 1960
The portions of the City of Hartford, Conn. shown on this map are the same as the portions of the City of Hartford, Conn. shown on the map of the City of Hartford, Conn. dated 10. 11. 1960.

THIS MAP CONFORMS TO CLASS D
OF CODE OF CONNECTICUT
TECHNICAL COUNCIL, INC.

Sec. 1
TOWN NO. 63
PROJECT NO. 95
SERIAL NO. 51
SHEET 1 OF 1
I HEREBY CERTIFY THAT THIS MAP
IS SUBSTANTIALLY CORRECT TO THE
BEST OF MY KNOWLEDGE AND BELIEF.
Thomas H. Sellman
TITLE Eng Hwy Design
DATE Feb 1959

CITY OF HARTFORD
MAP SHOWING LAND ACQUIRED FROM
CHARLES H. & ELIZABETH W. BANKS
BY
THE STATE OF CONNECTICUT
EAST-WEST EXPRESSWAY
SCALE 1" = 40'
Feb 1959
Newman E. Argroves
HIGHWAY COMMISSIONER

