


489-1

FORM NO ENG 4 ED 854

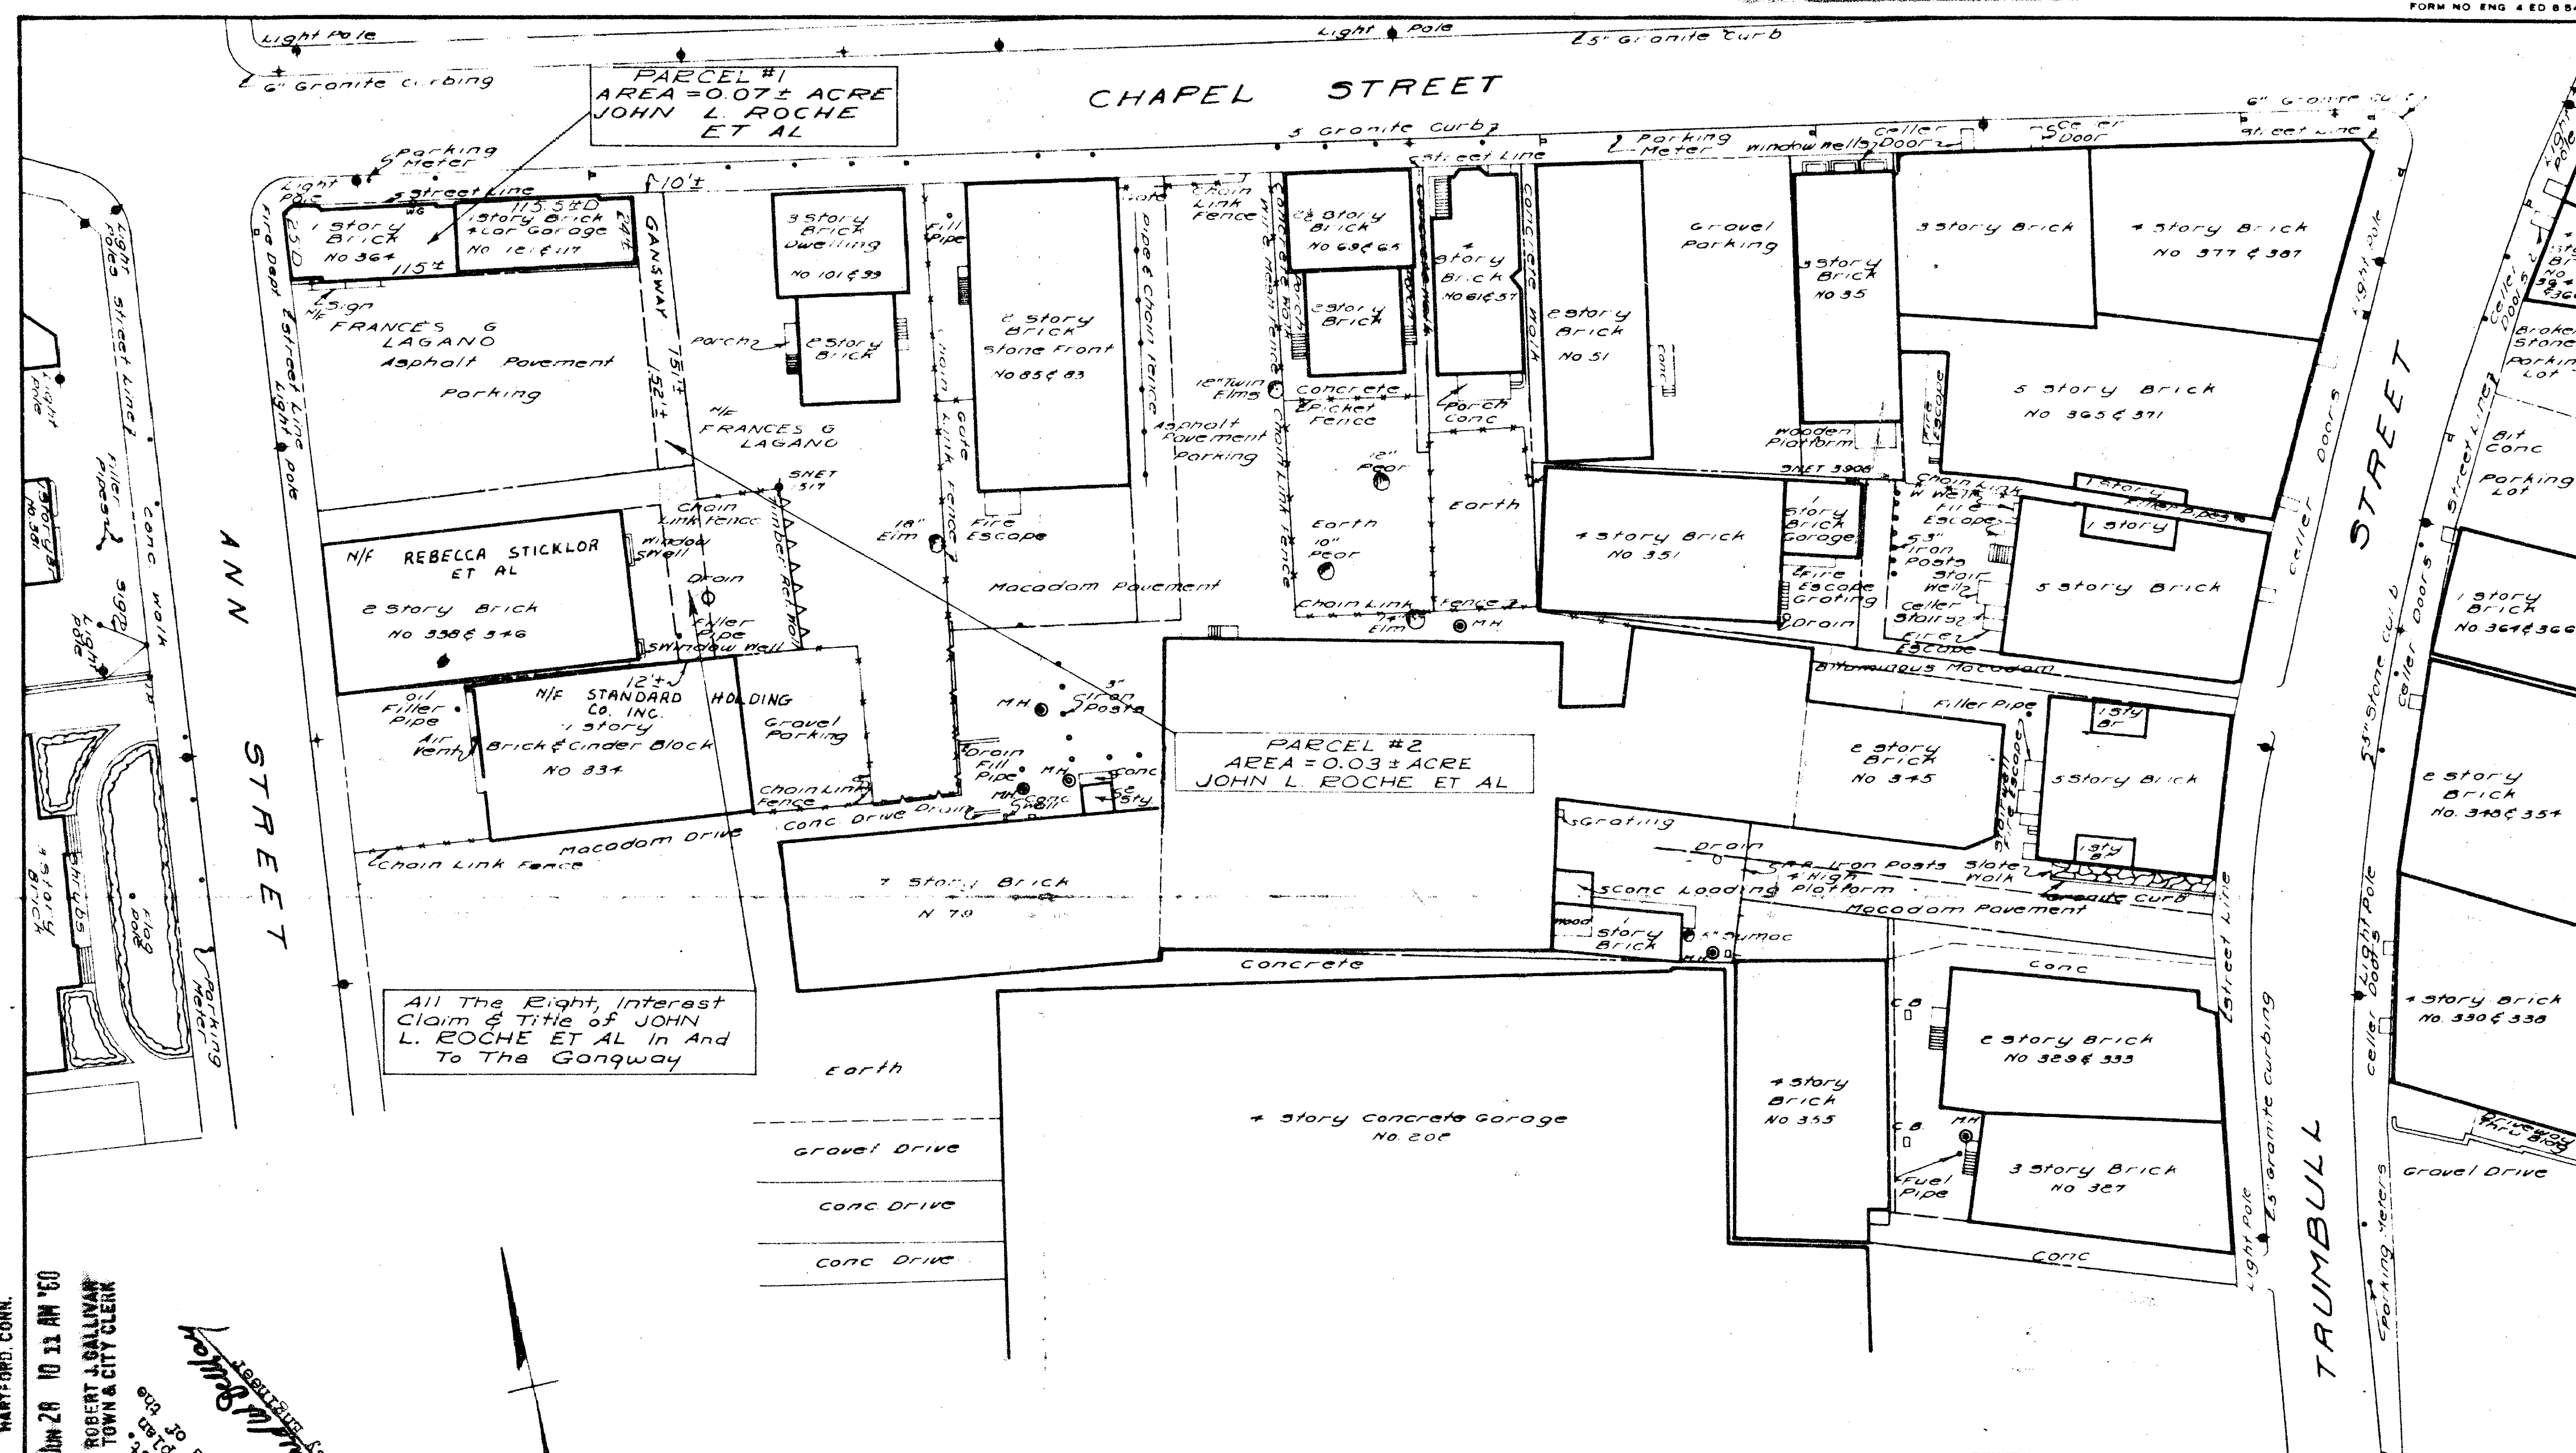

All The Right, Interest
Claim & Title of JOHN
L. ROCHE ET AL In And
To The Gangway

PARCEL #2
AREA = 0.03 ± ACRE
JOHN L. ROCHE ET AL

PARCEL #1
AREA = 0.07 ± ACRE
JOHN L. ROCHE
ET AL

CITY OF HARTFORD
MAP SHOWING LAND ACQUIRED FROM
JOHN L. ROCHE ET AL
BY
THE STATE OF CONNECTICUT
EAST-WEST EXPRESSWAY
SCALE 1"=40'
Feb 1959
Newman E. Argroves
HIGHWAY COMMISSIONER
Rev.

Sec. 1
TOWN NO. 63
PROJECT NO. 95
SERIAL NO. 54
SHEET 1 OF 1

I HEREBY CERTIFY THAT THIS MAP
IS SUBSTANTIALLY CORRECT TO THE
BEST OF MY KNOWLEDGE AND BELIEF
Thomas H. Sellen
TITLE Eng Hwy Design
DATE Feb. 1959

THIS MAP CONFORMS TO CLASS D
OF CODE OF CONNECTICUT
TECHNICAL COUNCIL, INC



RECEIVED
HARTFORD, CONN.
JUN 28 10 11 AM '60
ROBERT J. GALLAGHER
TOWN & CITY CLERK
The portions of Ann St., Chapel St.,
and Traumbull St., shown on this plan
are established by the City of Hartford,
June 29, 1960.