

494-1

RECEIVED
HARTFORD, CONN.

AUG 18 10 20 AM

ROBERT J. GALLIVAN
TOWN & CITY CLERK

The portions of Spring St.,
Garden St. and Asylum Ave. shown
on this plan are established
public streets of the City of
Hartford.
Aug. 18, 1960

Winifred W. Sullivan
City Engineer


AVENUE

GARDEN STREET

SPRING STREET

ASYLUM


PAULINE THERESA ROMANO	
Pct. No. 1	AREA = 0.04 ¹ ACRE
Pct. No. 2	AREA = 0.03 ¹ ACRE
Pct. No. 3	AREA = 0.02 ¹ ACRE

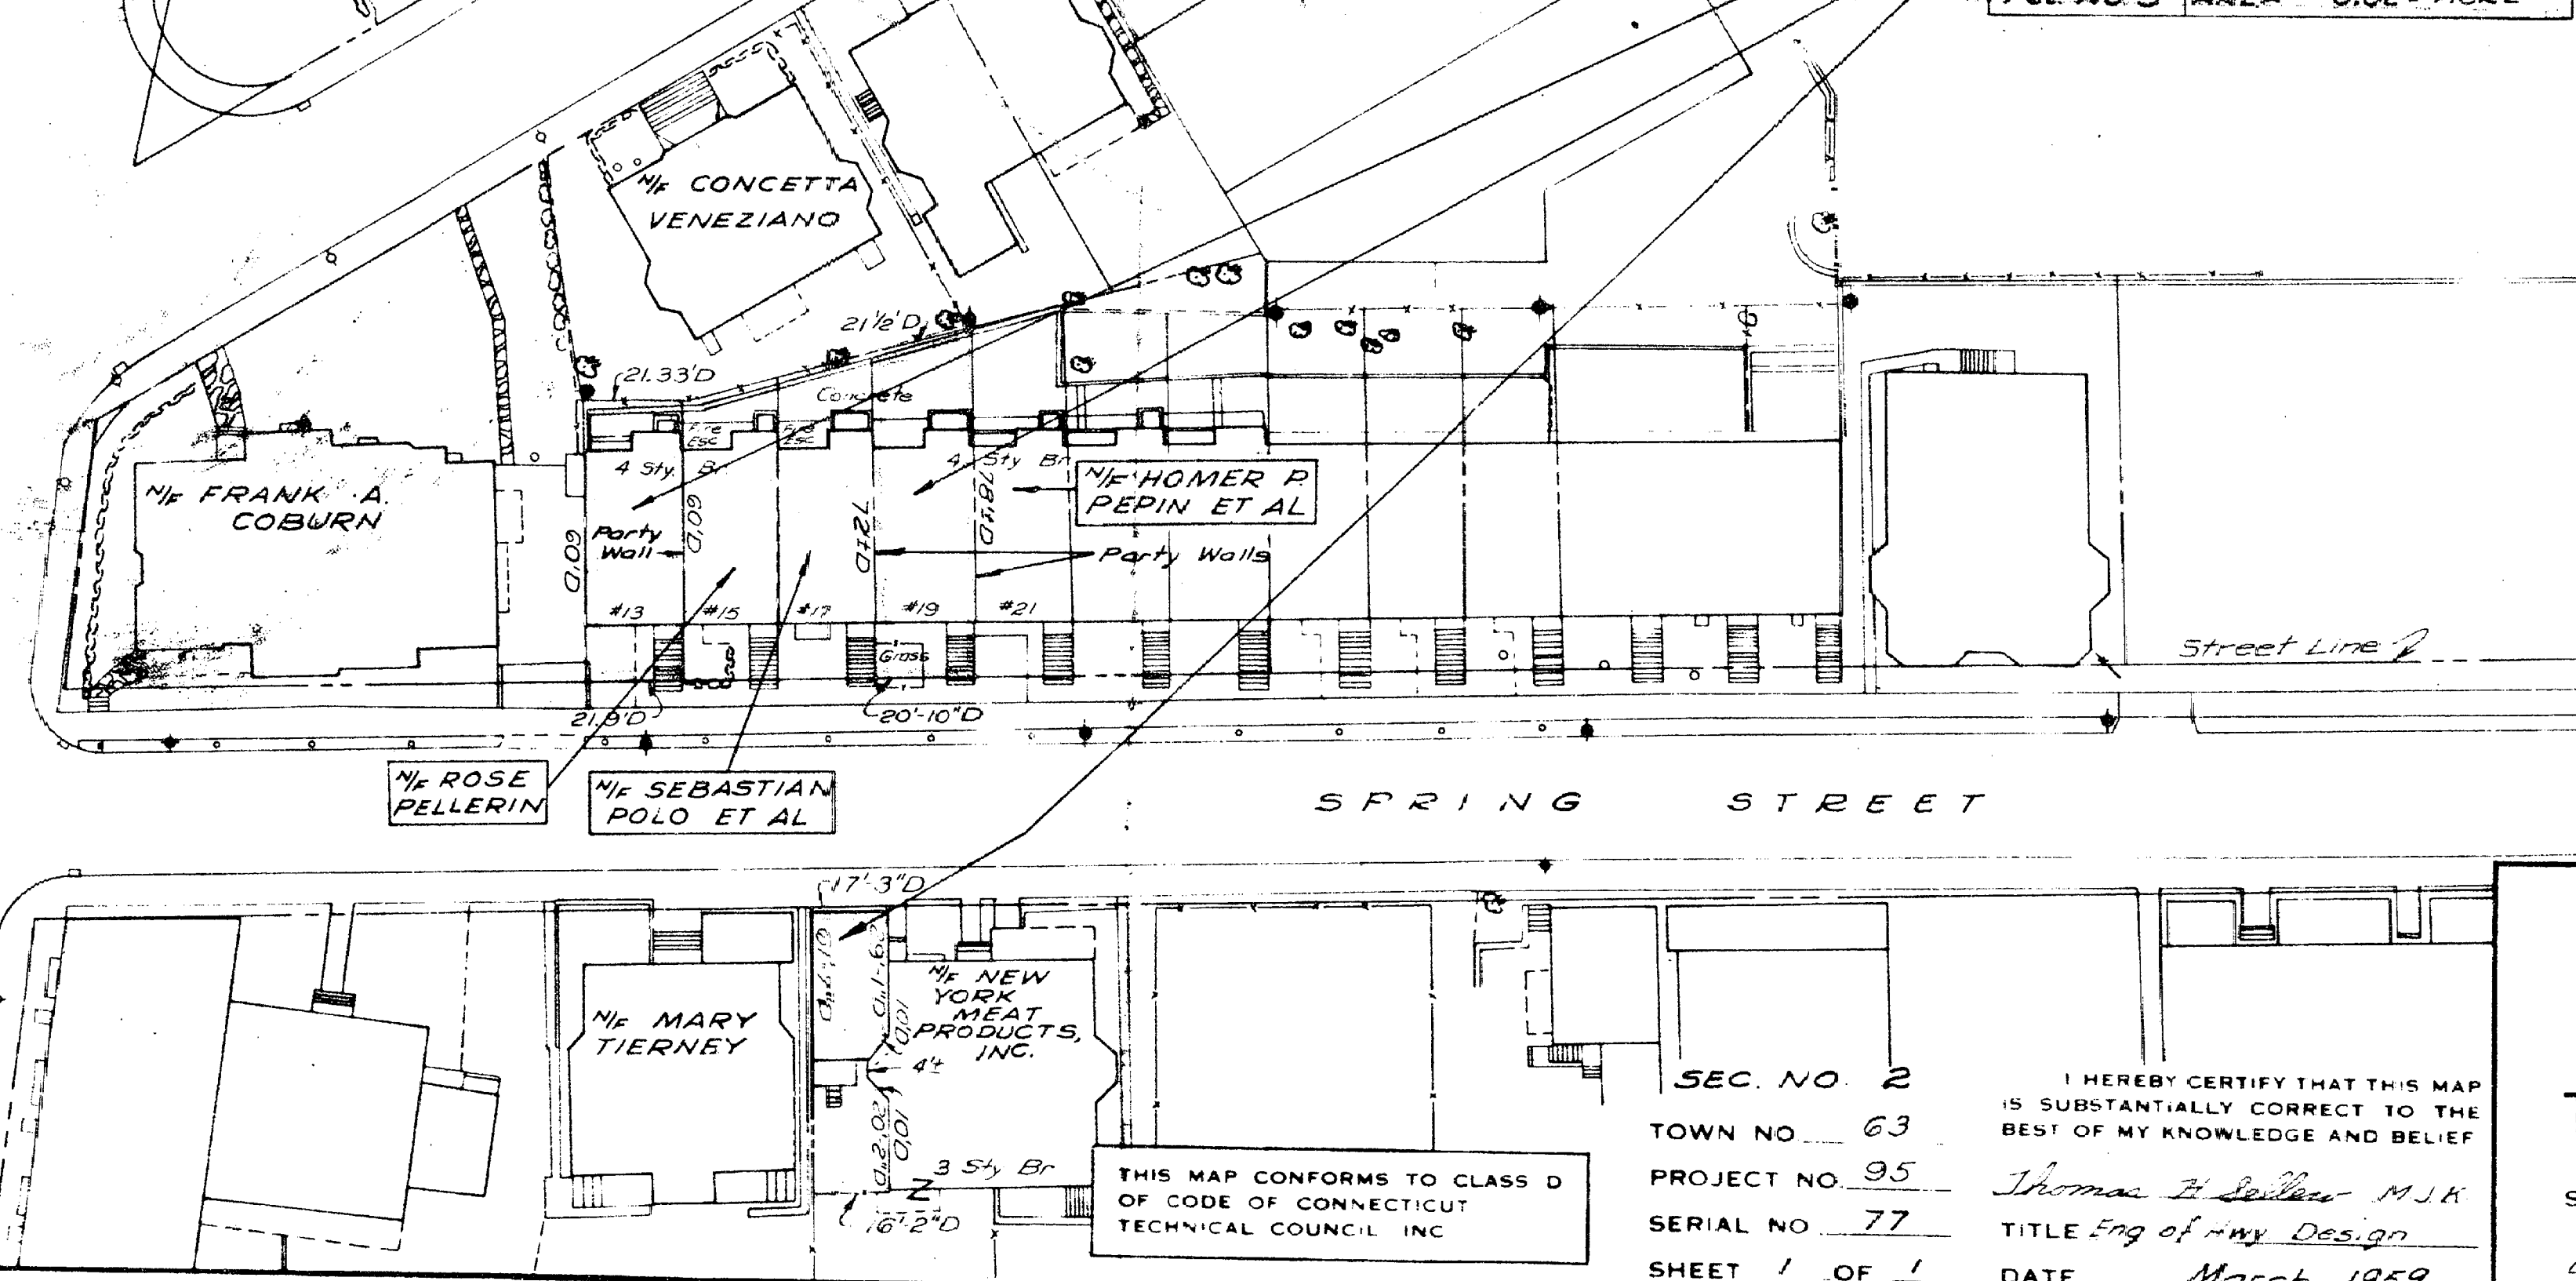

THIS MAP CONFORMS TO CLASS D
OF CODE OF CONNECTICUT
TECHNICAL COUNCIL, INC.

SEC. NO. 2
TOWN NO. 63
PROJECT NO. 95
SERIAL NO. 77
SHEET 1 OF 1
I HEREBY CERTIFY THAT THIS MAP
IS SUBSTANTIALLY CORRECT TO THE
BEST OF MY KNOWLEDGE AND BELIEF
Thomas H. Seiler MJK
TITLE Eng. of Hwy. Design
DATE March 1959

CITY OF HARTFORD
MAP SHOWING LAND ACQUIRED FROM
PAULINE THERESA ROMANO
BY
THE STATE OF CONNECTICUT
EAST-WEST EXPRESSWAY
SCALE 1" = 40'
Newman E. Argaves
HIGHWAY COMMISSIONER
March 1959
Rev

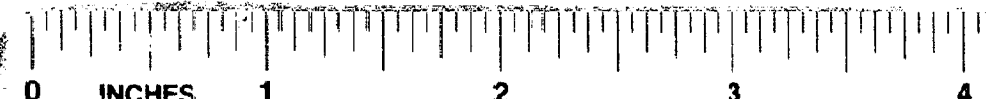

5-24-60 Title Change L.D.W.