

497-1


#248966

FORM NO. ENG 4 ED 8 54

RECEIVED
HARTFORD, CONN.

AUG 18 10 45 AM '60

ROBERT J. GALLIVAN
TOWN & CITY CLERK

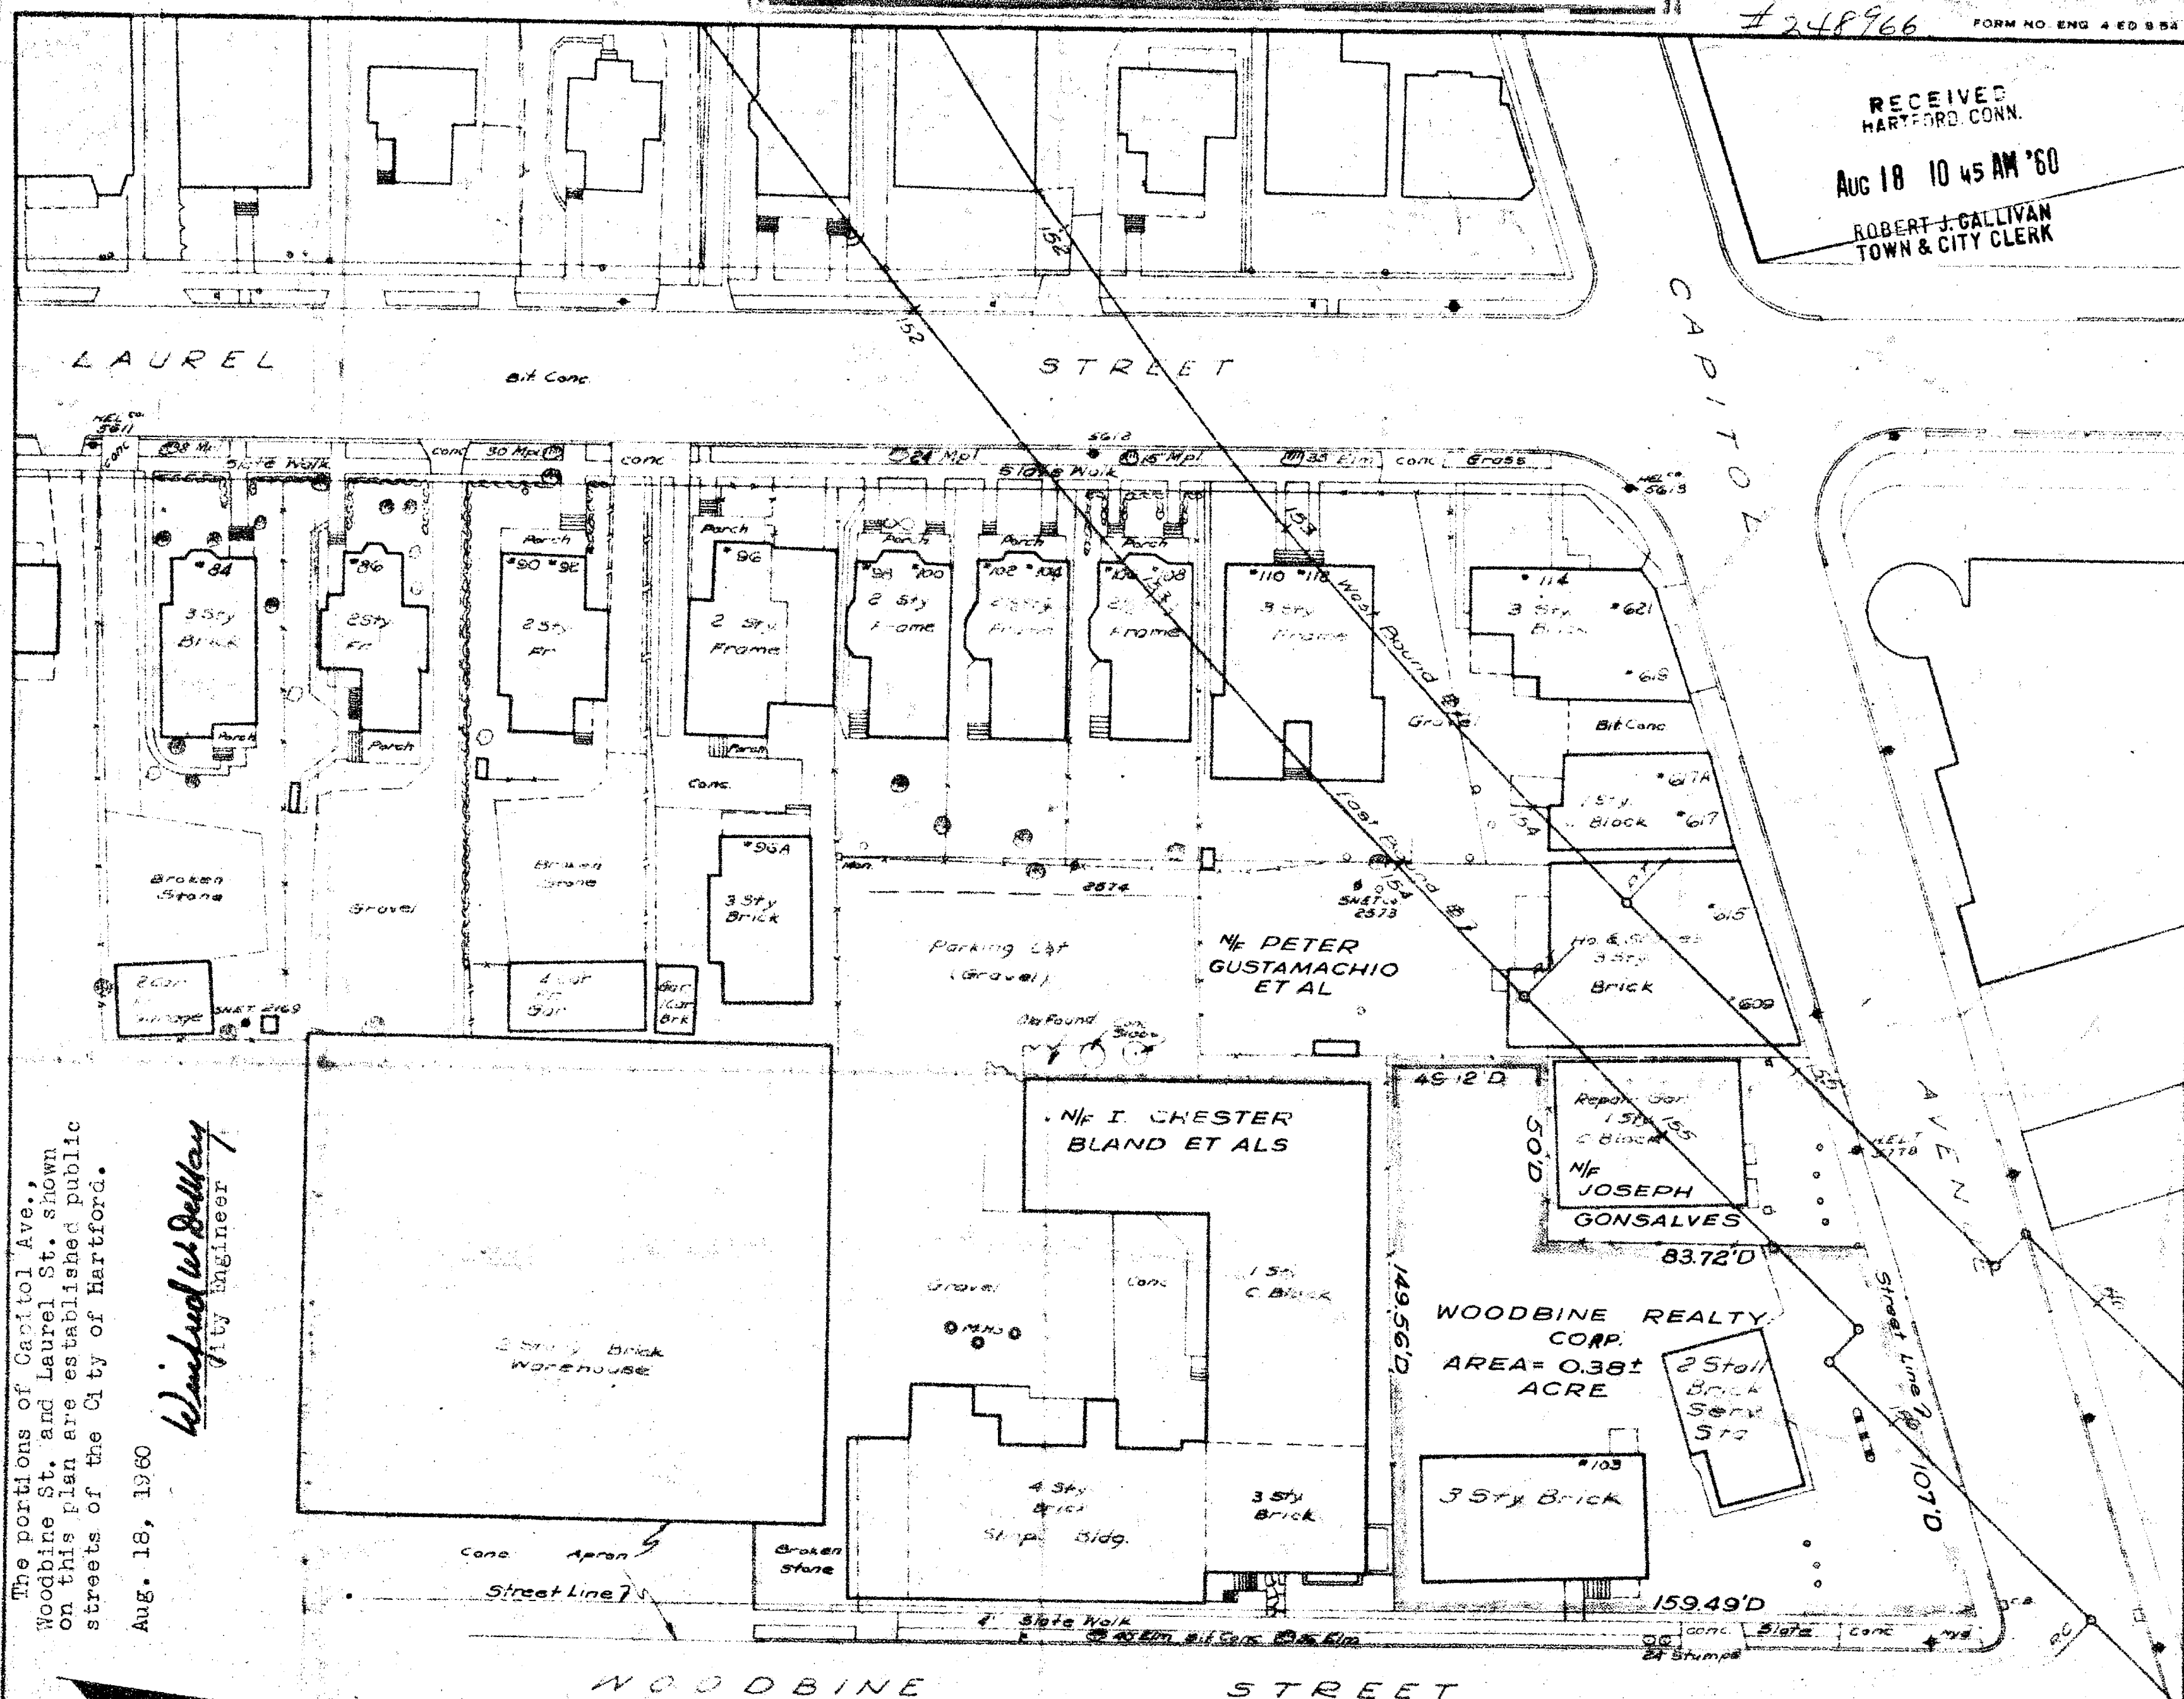

The portions of Capitol Ave.,
Woodbine St. and Laurel St. shown
on this plan are established public
streets of the City of Hartford.

Aug. 18, 1960

Winifred W. Bellamy
City Engineer

THIS MAP CONFORMS TO CLASS D
OF CODE OF CONNECTICUT
TECHNICAL COUNCIL, INC.

SECTION NO. 3
TOWN NO. 63

PROJECT NO. 63-95(63-138)

SERIAL NO. 327

SHEET 1 OF 1

I HEREBY CERTIFY THAT THIS MAP
IS SUBSTANTIALLY CORRECT TO THE
BEST OF MY KNOWLEDGE AND BELIEF.

Stanley L. Allen
TITLE Engineer of Surveys

DATE June 1960

CITY OF HARTFORD
MAP SHOWING LAND ACQUIRED FROM
THE WOODBINE REALTY CORP.

BY

THE STATE OF CONNECTICUT
EAST-WEST EXPRESSWAY

SCALE 1"=40'

June 1960

Howard S. Ives
HIGHWAY COMMISSIONER

