


RECEIVED
HARTFORD, CONN.
Dec 29 2 53 PM '60
ROBERT J. GALLIVAN
TOWN & CITY CLERK

The portions of Howard St.,
Queen St., Flower St. and Broad
St. shown on this plan are established
public streets of the City of Hartford
Dec. 1960, 1960
City Engineer

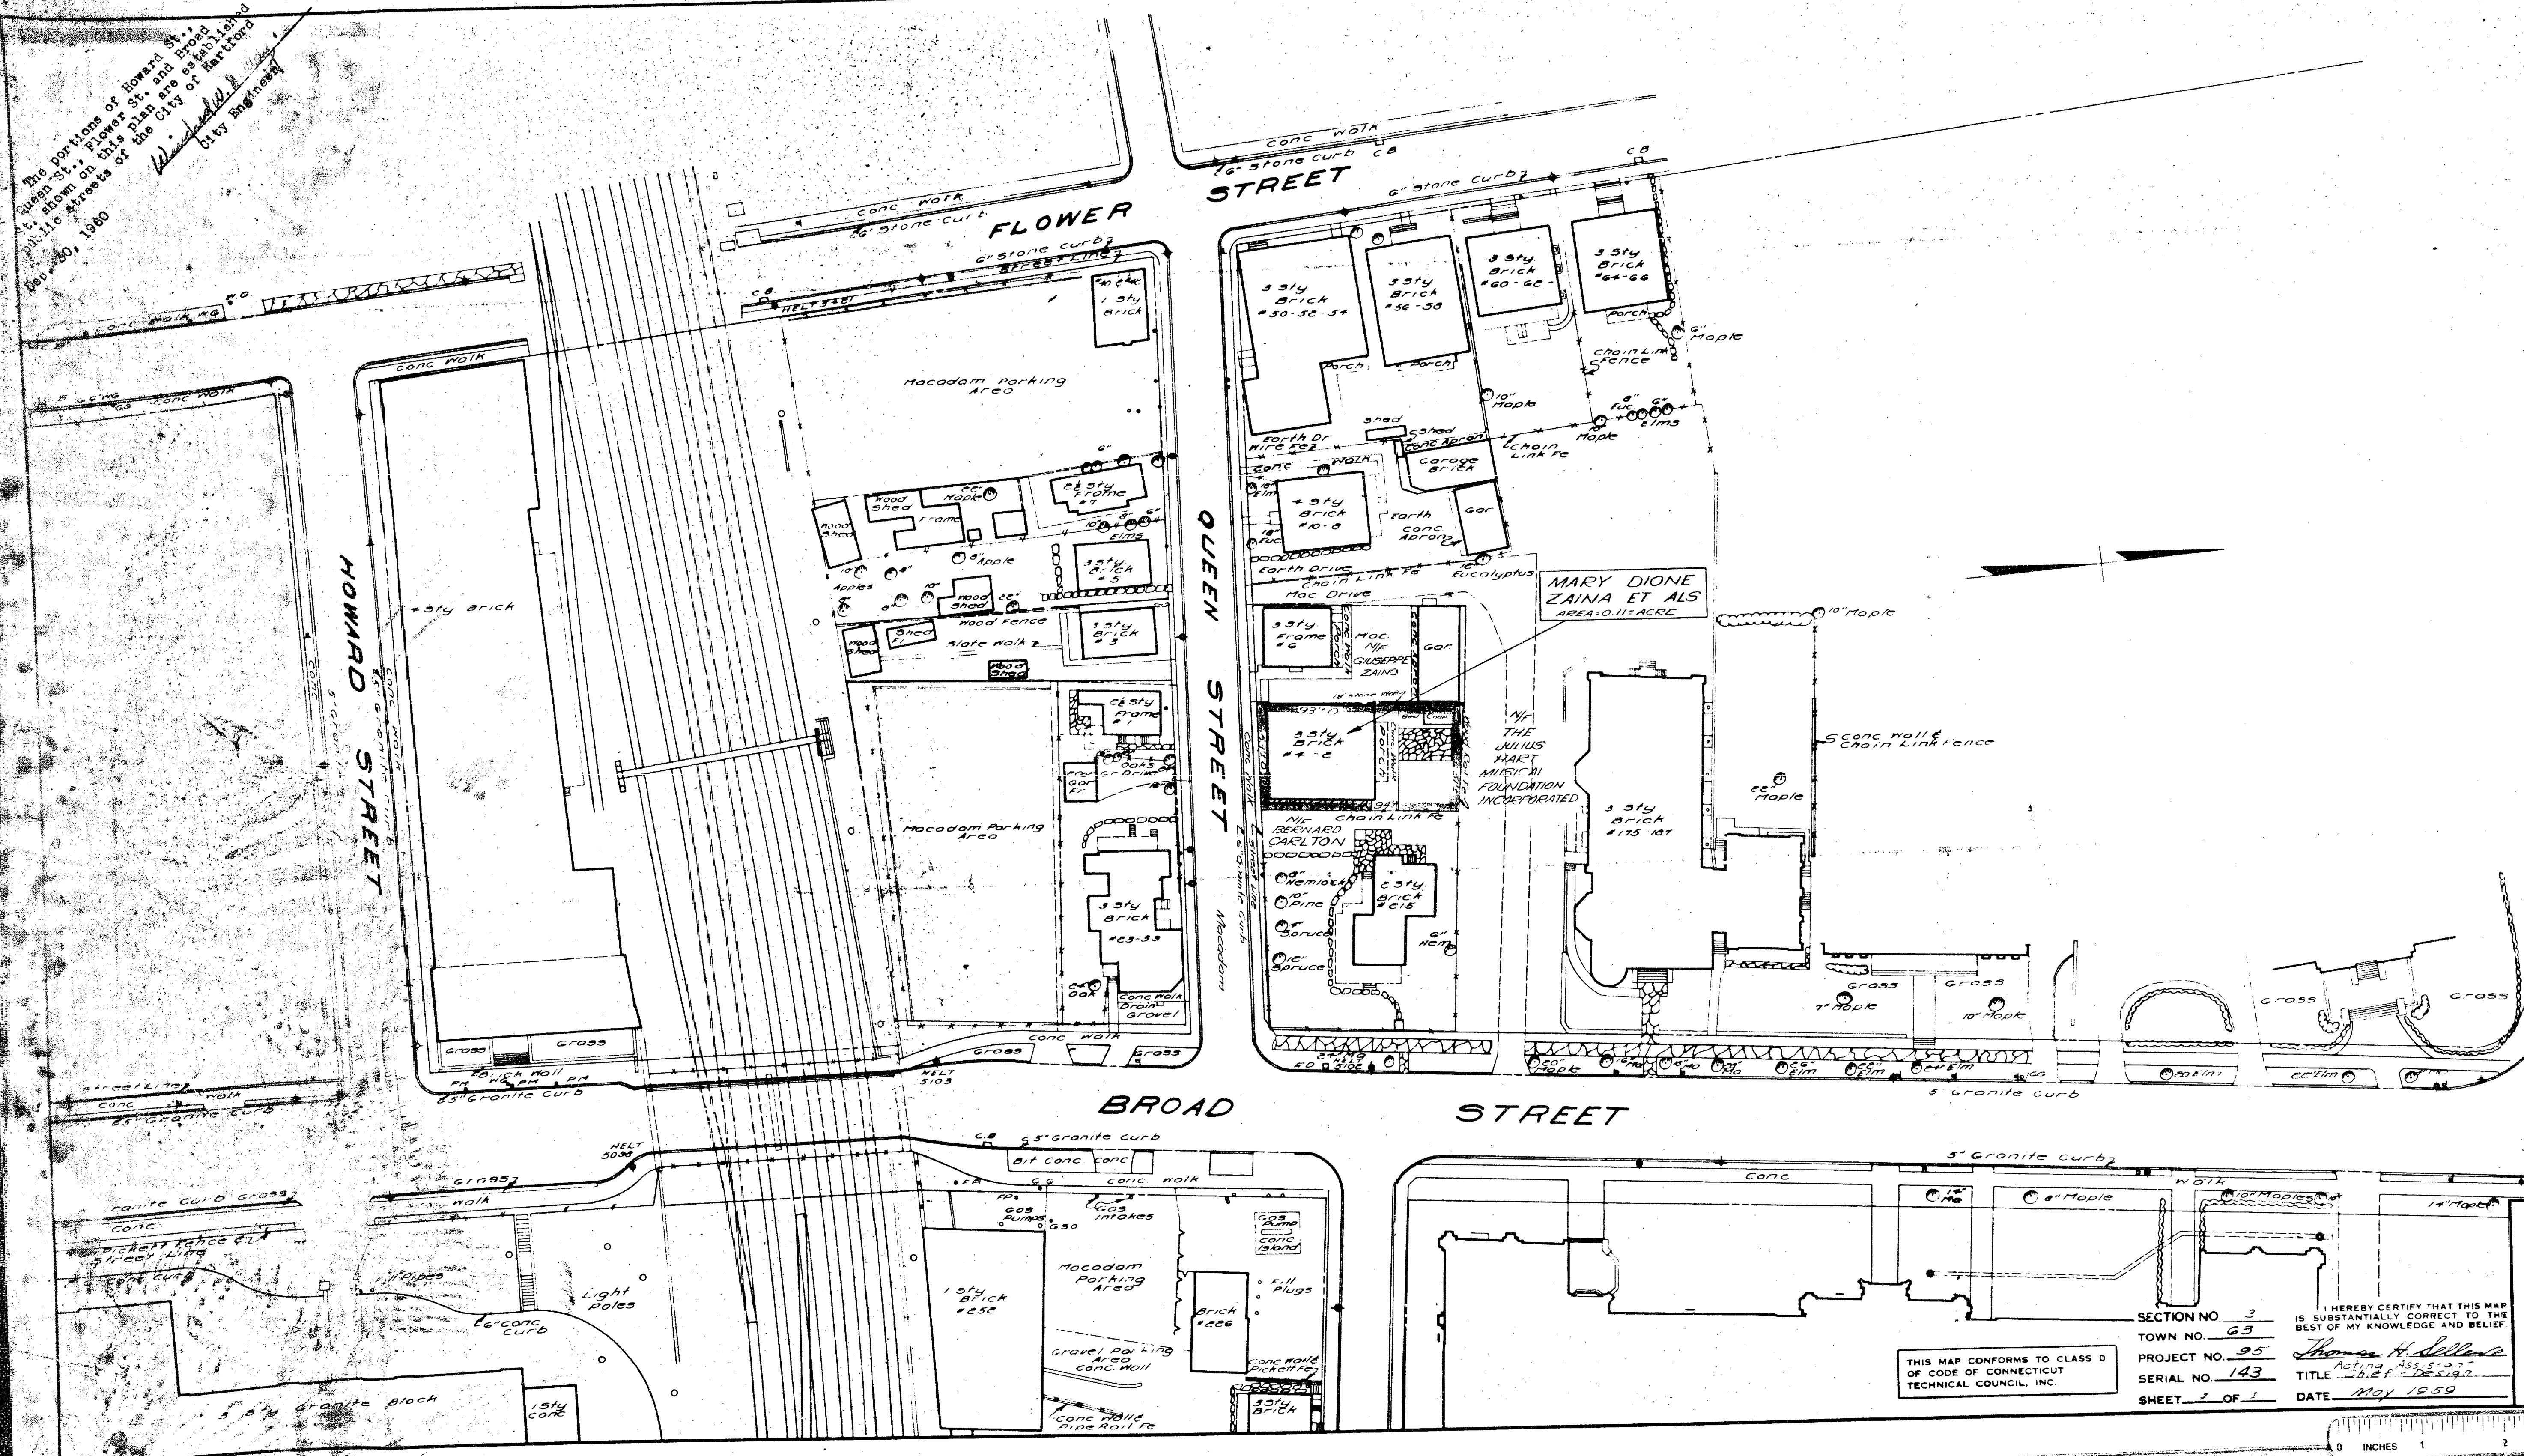

SECTION NO. 3
TOWN NO. 63
PROJECT NO. 95
SERIAL NO. 143
SHEET 2 OF 2

I HEREBY CERTIFY THAT THIS MAP
IS SUBSTANTIALLY CORRECT TO THE
BEST OF MY KNOWLEDGE AND BELIEF
Thomas H. Sullivan
Acting Ass. Eng.
TITLE: *Sub. Design*
DATE: *Nov 1959*

CITY OF HARTFORD
MAP SHOWING LAND ACQUIRED FROM
MARY DIONE ZAINA ET ALS
BY
THE STATE OF CONNECTICUT
EAST-WEST EXPRESSWAY
SCALE 1" = 40'
1959
Newman E. Argroves
HIGHWAY COMMISSIONER

THIS MAP CONFORMS TO CLASS D
OF CODE OF CONNECTICUT
TECHNICAL COUNCIL, INC.

