


RECEIVED
HARTFORD CONN.
NOV 3 9 16 AM '60
ROBERT J. GALLIVAN
CITY CLERK

The portions of
Broad St., and
Queen St., shown on this
map are established public
streets of the City of Hartford.
11/15/60 *William H. Sullivan*
CITY ENGINEER

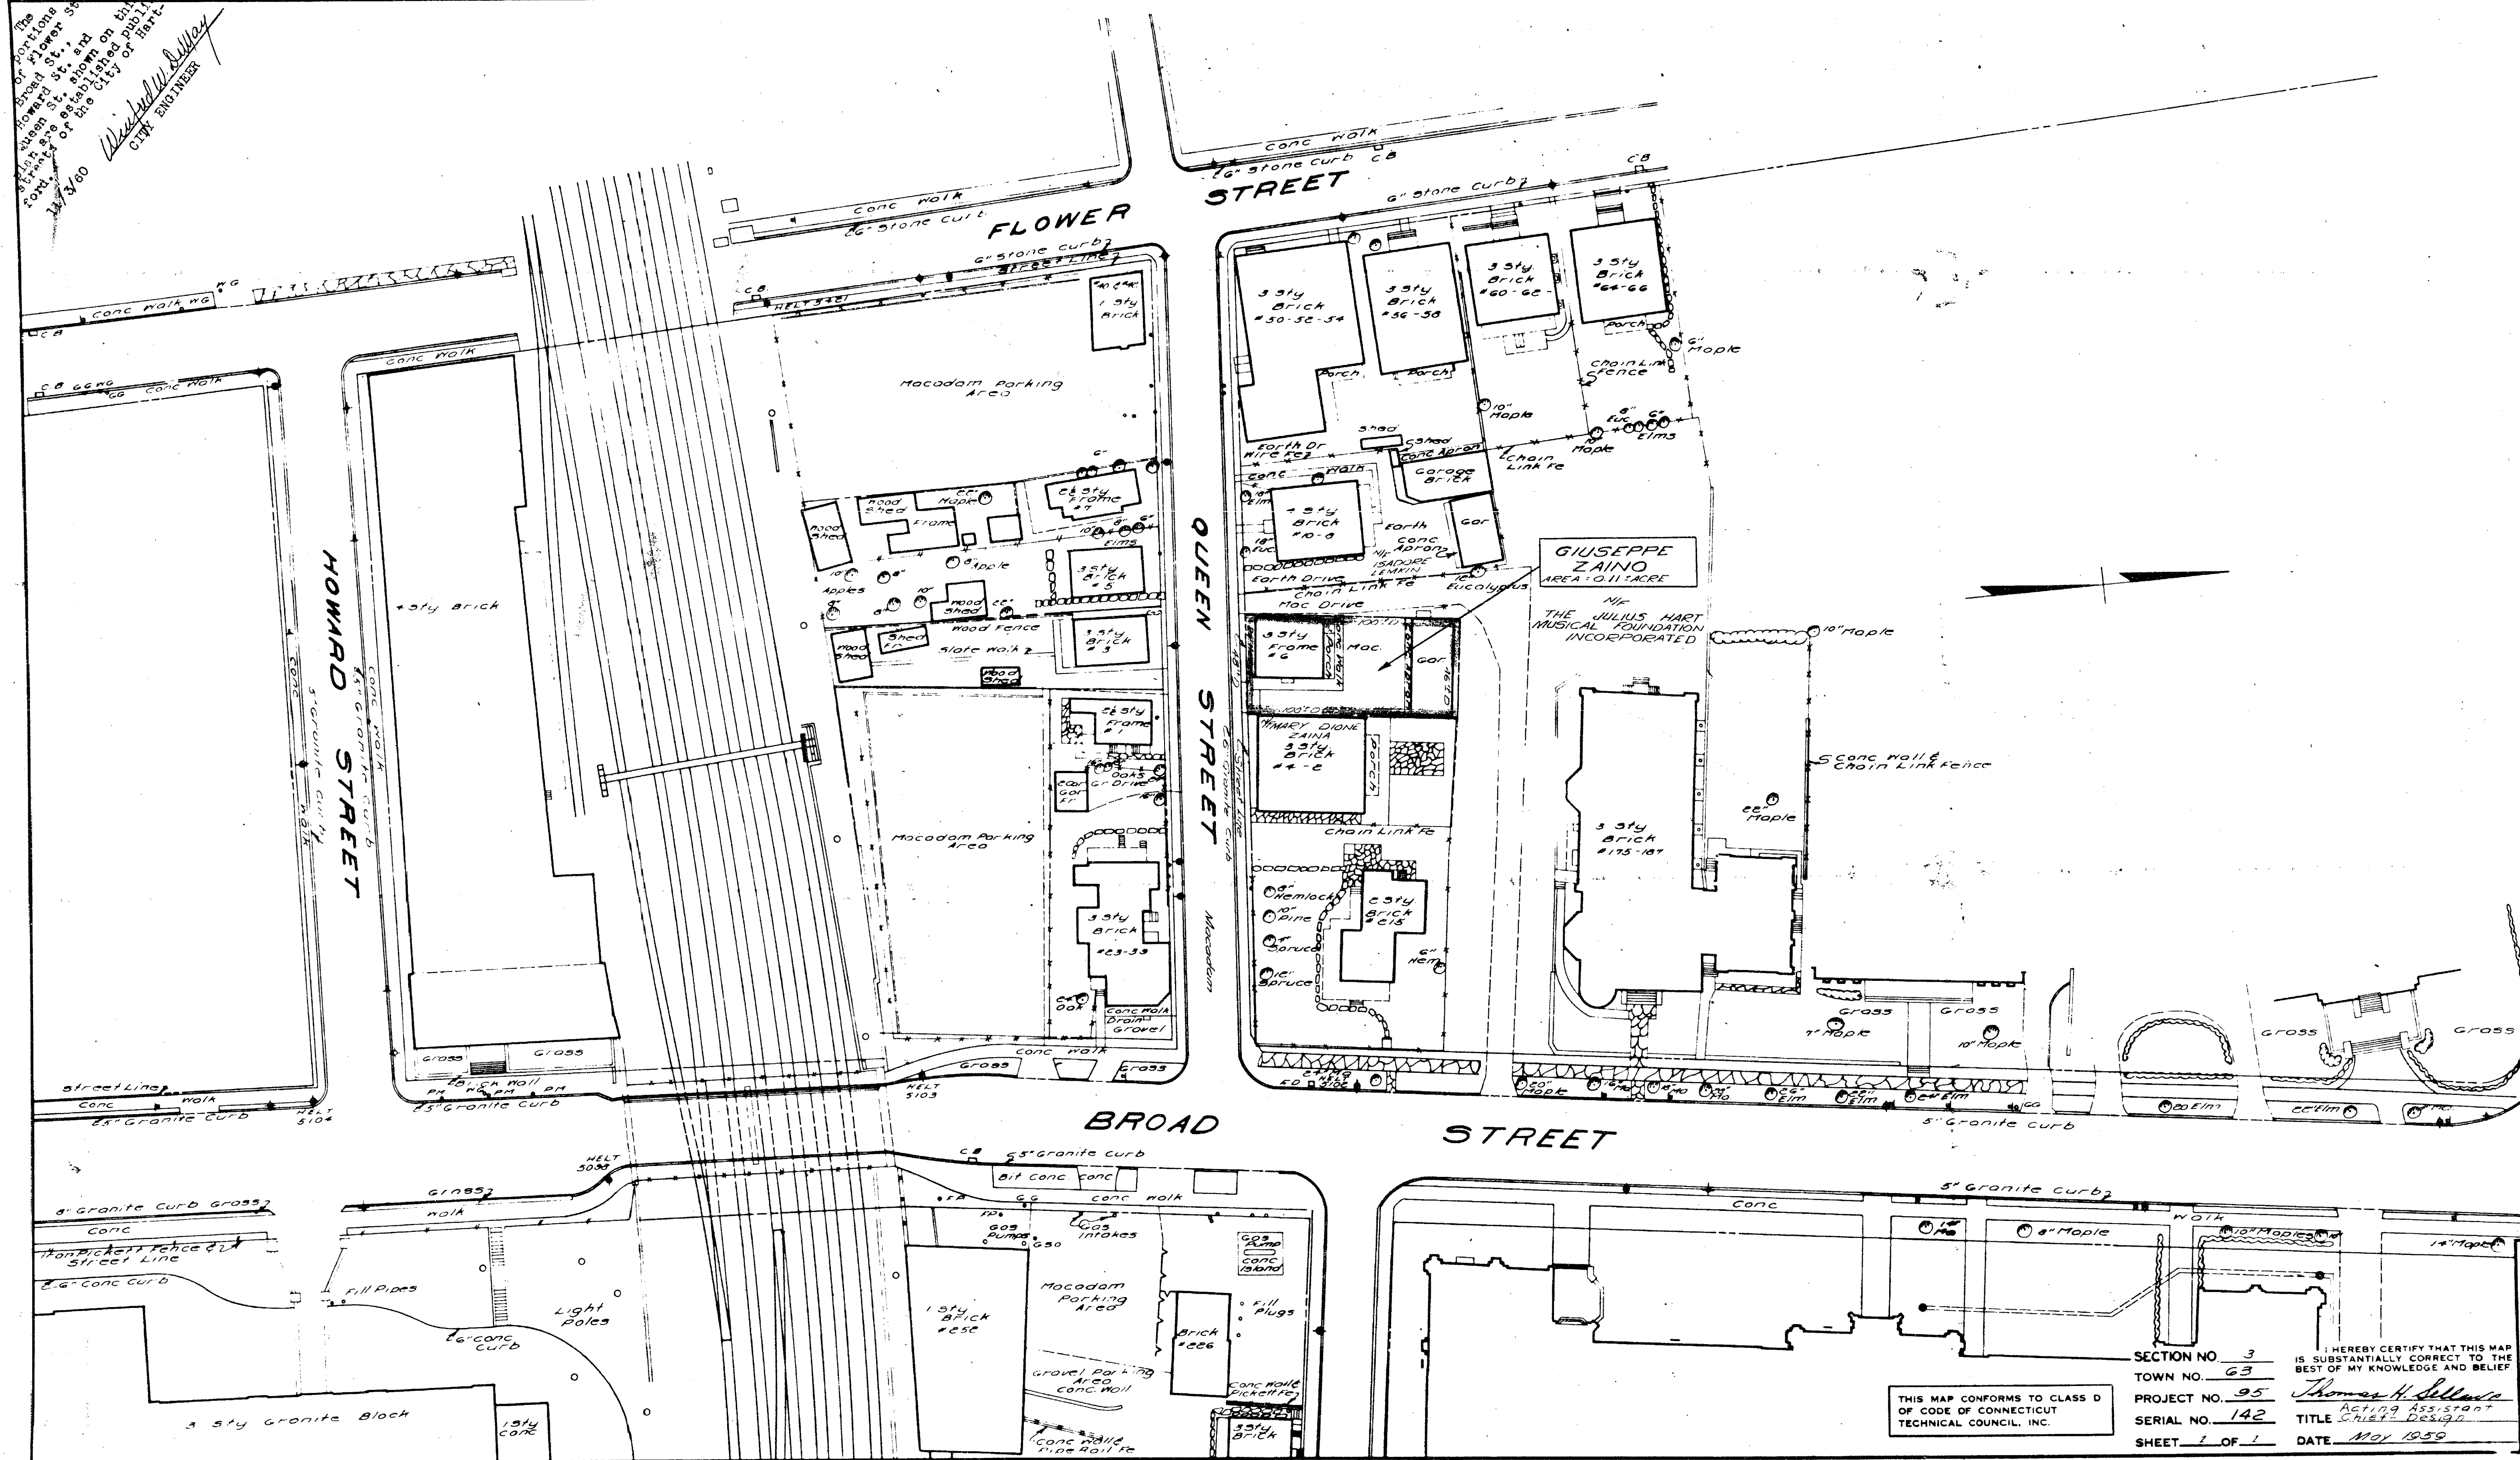

THIS MAP CONFORMS TO CLASS D
OF CODE OF CONNECTICUT
TECHNICAL COUNCIL, INC.

SECTION NO. 3
TOWN NO. 63
PROJECT NO. 95
SERIAL NO. 142
SHEET 1 OF 1

I HEREBY CERTIFY THAT THIS MAP
IS SUBSTANTIALLY CORRECT TO THE
BEST OF MY KNOWLEDGE AND BELIEF
Thomas H. Sullivan
Acting Assistant
City Engineer
DATE: May 1959

CITY OF HARTFORD
MAP SHOWING LAND ACQUIRED FROM
GIUSEPPE ZAINO
BY
THE STATE OF CONNECTICUT
EAST-WEST EXPRESSWAY
SCALE 1" = 40' MAY 1959
Newman E. Argroves
HIGHWAY COMMISSIONER