


The portions of Hamilton St., Wellington St. and Pope Park Highway shown on this plan are as established public streets of the City of Hartford.
W. J. Sullivan
City Engineer
Dec. 30, 1960

RECEIVED
HARTFORD, CONN.
DEC 29 2 52 PM '60
CITY ENGINEER
TOWN & CITY CLERK

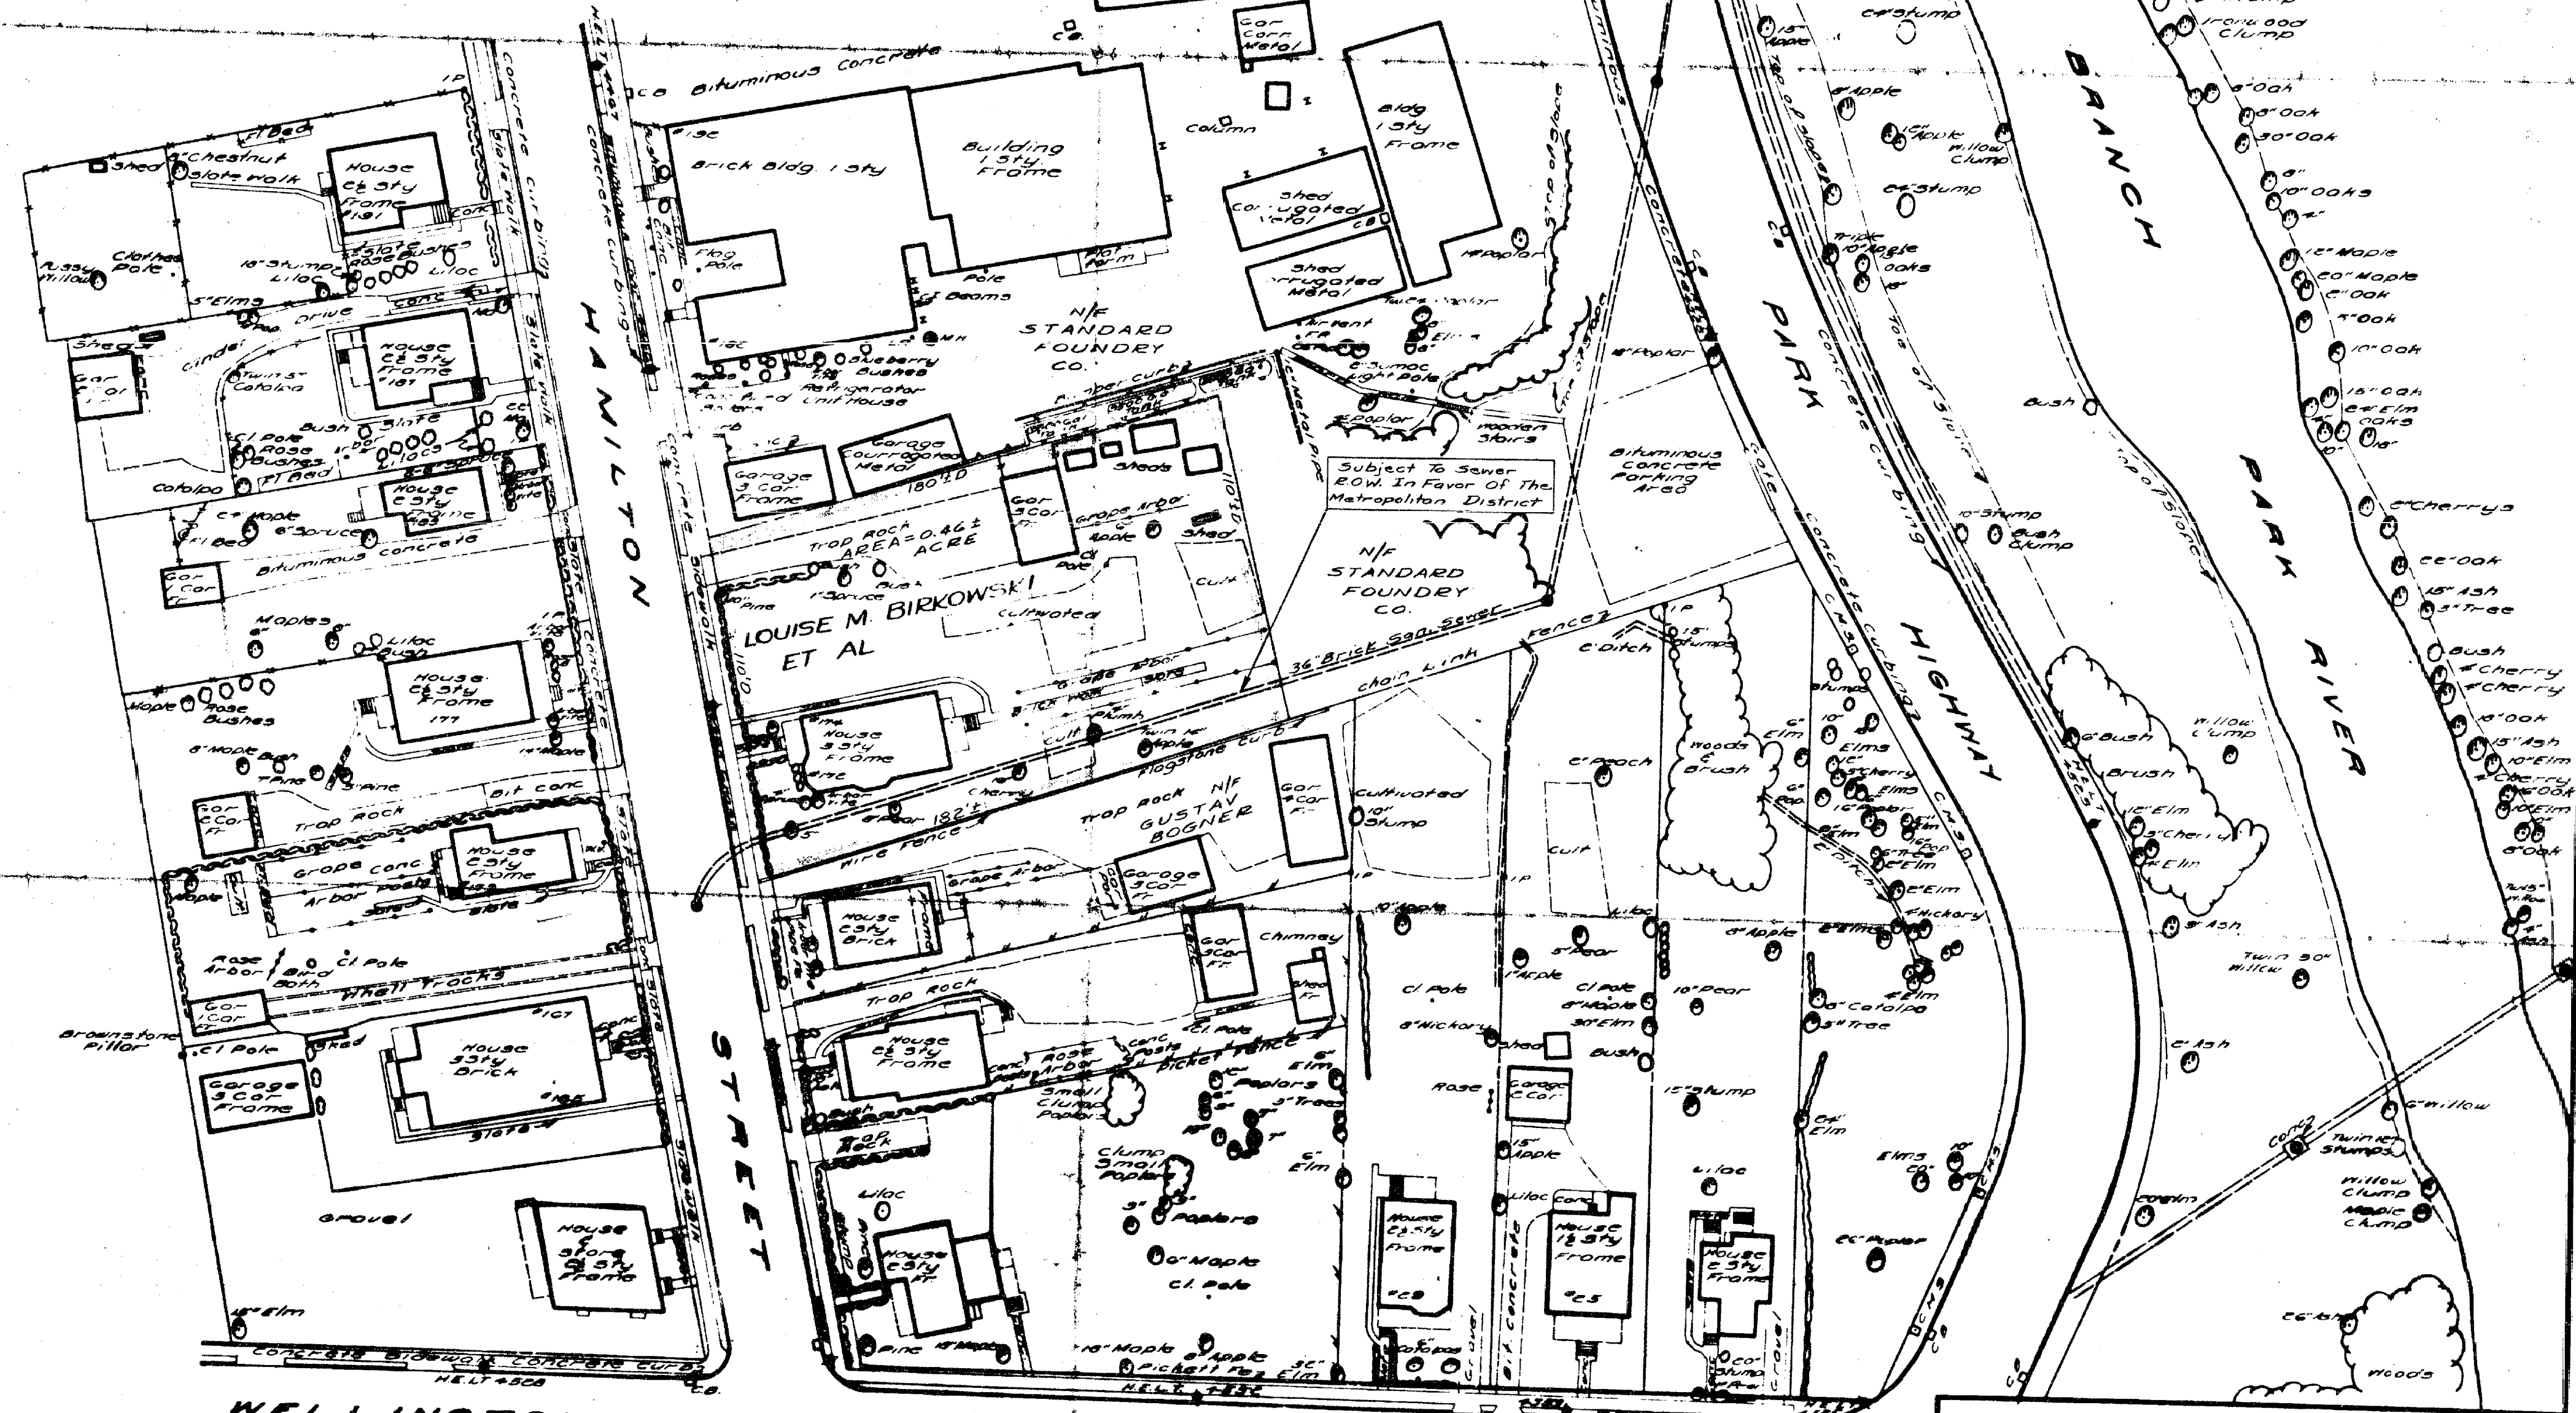

10/23/69 Title Change FJA
9/1/60 North Arrow LDW

CITY OF HARTFORD
MAP SHOWING LAND ACQUIRED FROM
LOUISE M. BIRKOWSKI ET AL
BY
THE STATE OF CONNECTICUT
EAST-WEST EXPRESSWAY
SCALE 1"=40'
NEWTON E. ARGENTI
HIGHWAY COMMISSIONER

THIS MAP CONFORMS TO CLASS D
OF CODE OF CONNECTICUT
TECHNICAL COUNCIL, INC.

SECTION NO. 5
TOWN NO. 63
PROJECT NO. 63-141
SERIAL NO. 115
SHEET 1 OF 1
DATE MAY 1959
I HEREBY CERTIFY THAT THIS MAP
IS SUBSTANTIALLY CORRECT TO THE
BEST OF MY KNOWLEDGE AND BELIEF.
Thomas H. Sullivan
Engineer
TITLE Highway Design

