

502-1


212213

FORM NO. ENG. 17 ES 8-54

The portions of Hamilton St.,
Wellington St. and Pope Park
Highway shown on this plan are
established public streets of the City
of Hartford.
Dec. 30, 1960

Winifred Sullivan
CITY ENGINEER

RECEIVED
HARTFORD CON.
Dec 29 2 52 PM '60
ROBERT J. GALLIVAN
TOWN & CITY CLERK

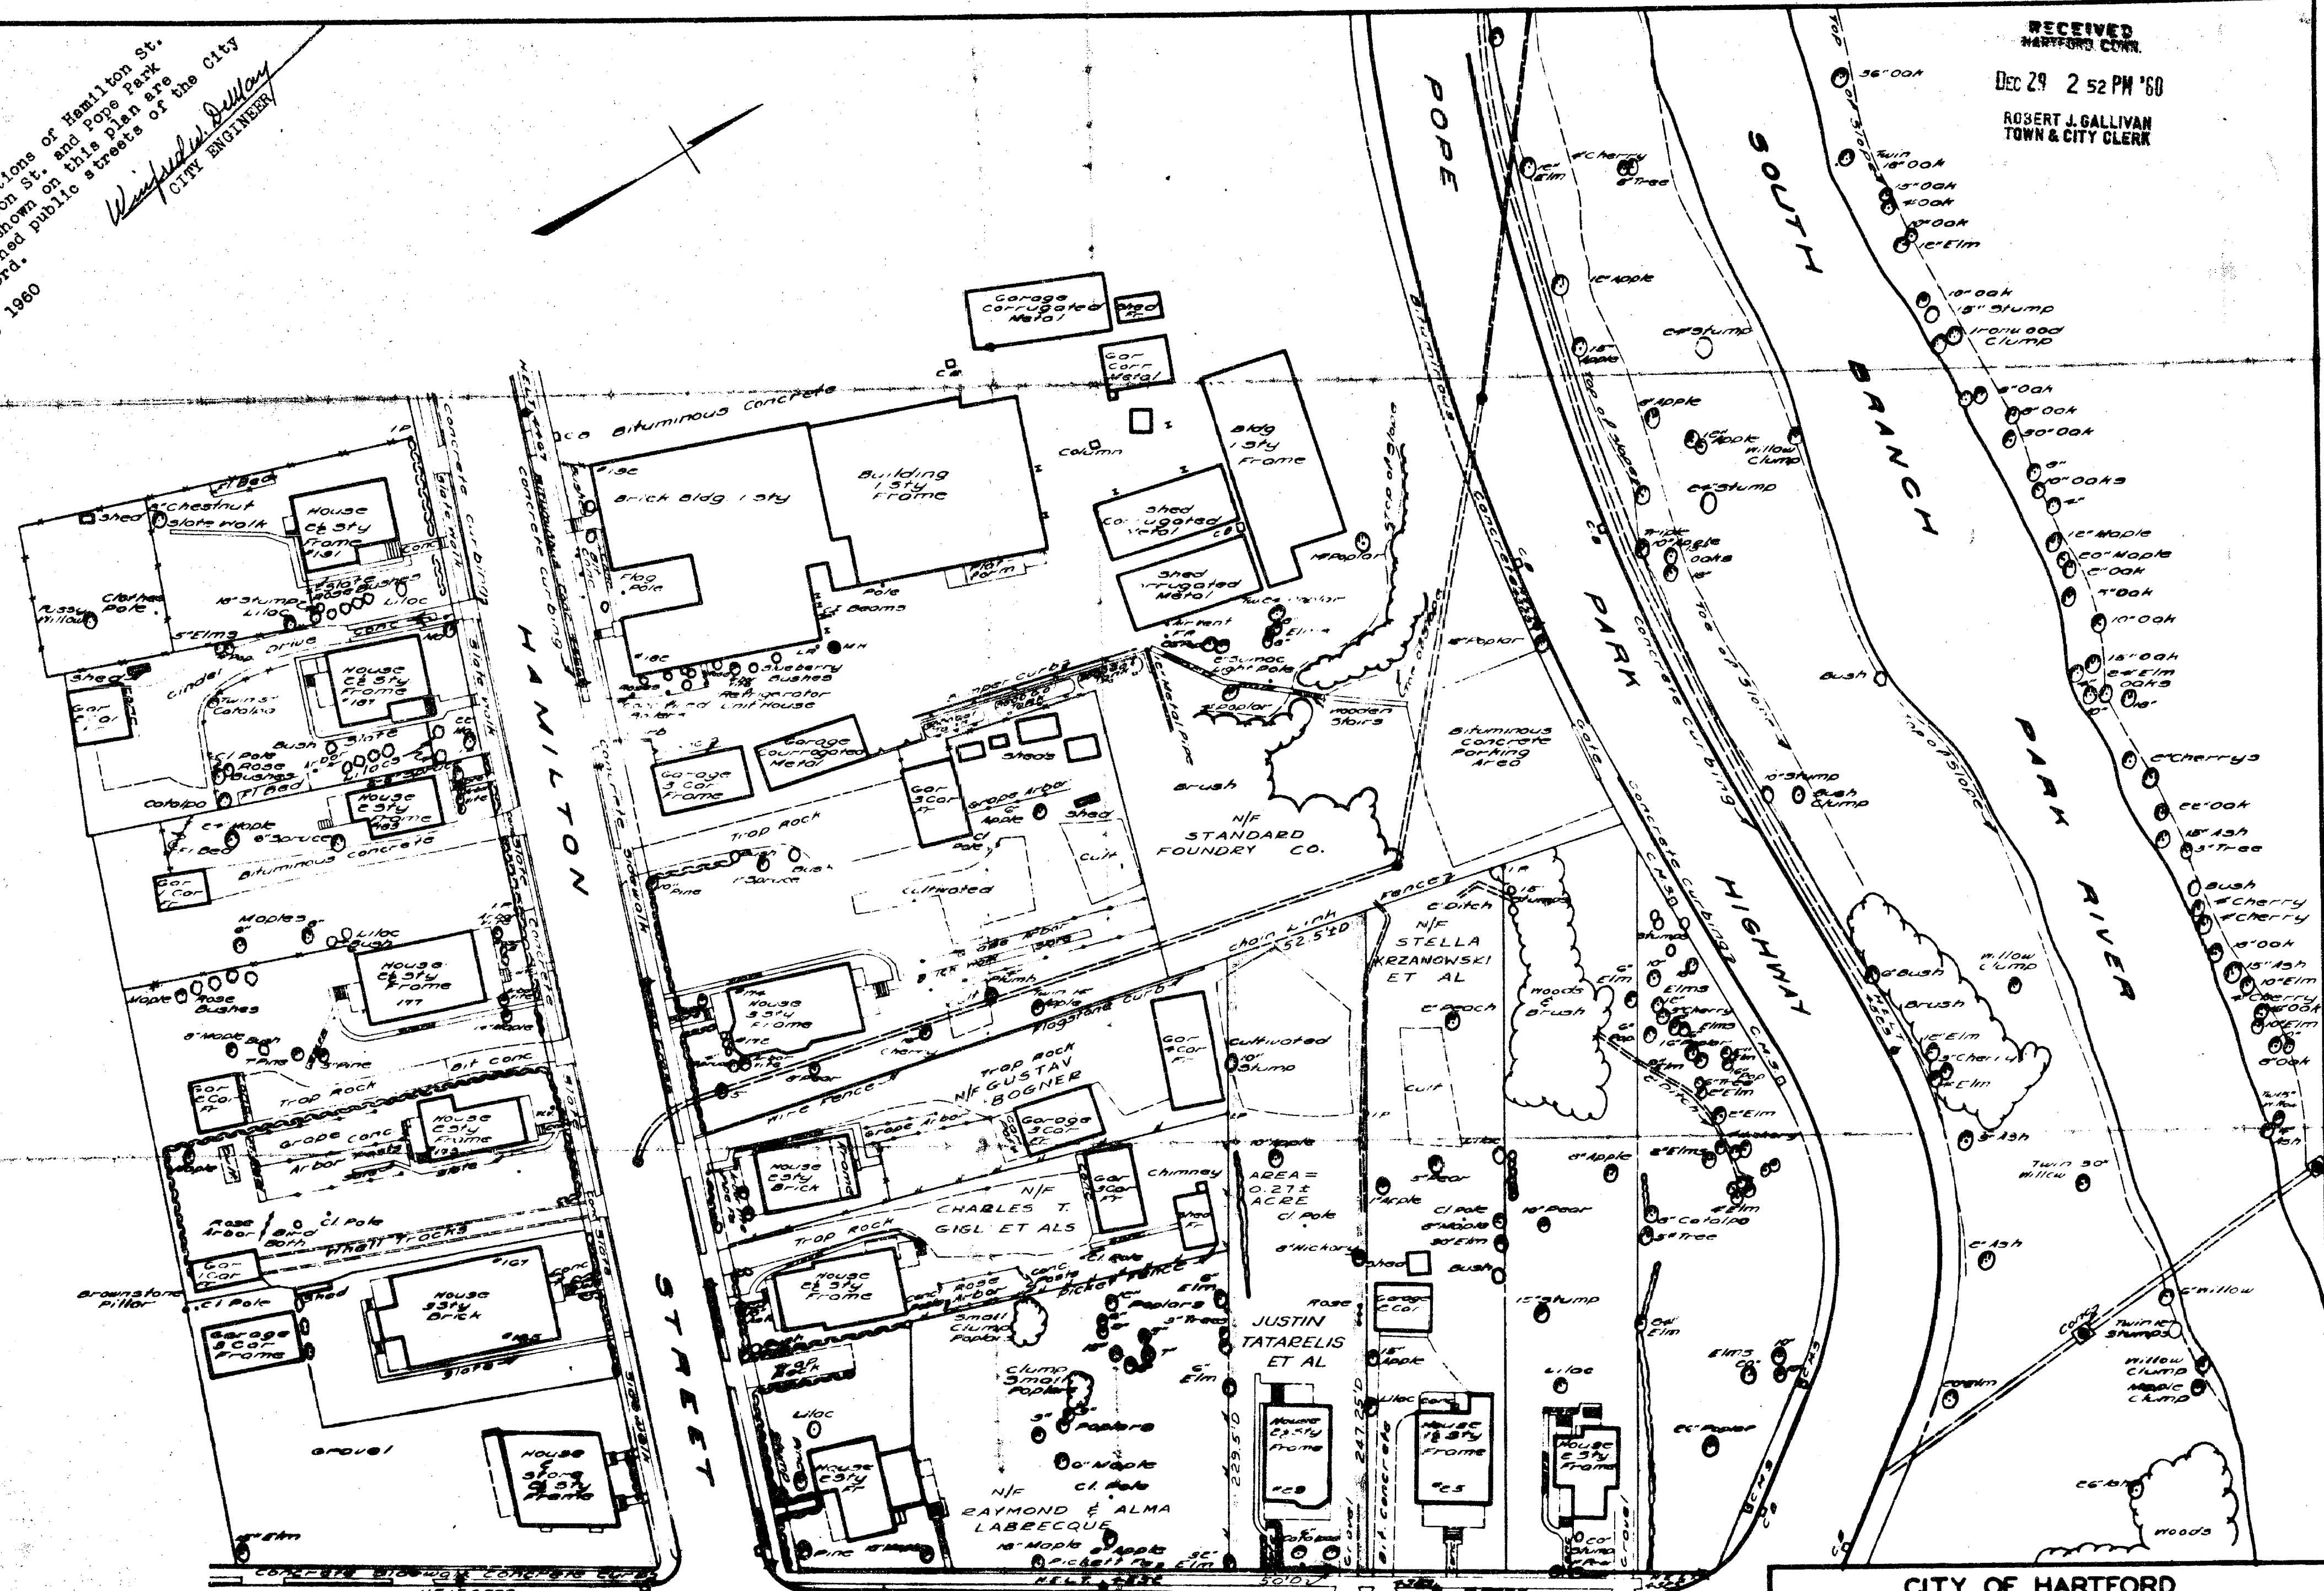

WELLINGTON

STREET

CITY OF HARTFORD
MAP SHOWING LAND ACQUIRED FROM
JUSTIN TATARELIS ET AL

BY
THE STATE OF CONNECTICUT
EAST-WEST EXPRESSWAY

SCALE 1"=40'
Newman E. Argue
HIGHWAY COMMISSIONER

SECTION NO. 5
TOWN NO. 63
PROJECT NO. 25
SERIAL NO. 112
SHEET 1 OF 1
DATE May 1959

THIS MAP CONFORMS TO CLASS 3
OF CODE OF CONNECTICUT
TECHNICAL COUNCIL, INC.

I HEREBY CERTIFY THAT THIS MAP
IS SUBSTANTIALLY CORRECT TO THE
BEST OF MY KNOWLEDGE AND BELIEF.

Thomas H. Sullivan
ENGINEER
TITLE HIGHWAY DESIGN

DATE May 1959

0 INCHES 1 2 3 4