


RECEIVED
HARTFORD COMM.
DEC 29 2 52 PM '60
ROBERT J. GALLIVAN
TOWN & CITY CLERK

The portions of Hamilton St.,
Wellington St., and Pope St.
shown on this plan are
established public streets of the City
of Hartford.
Dec. 30, 1960
William H. Seligman
City Engineer

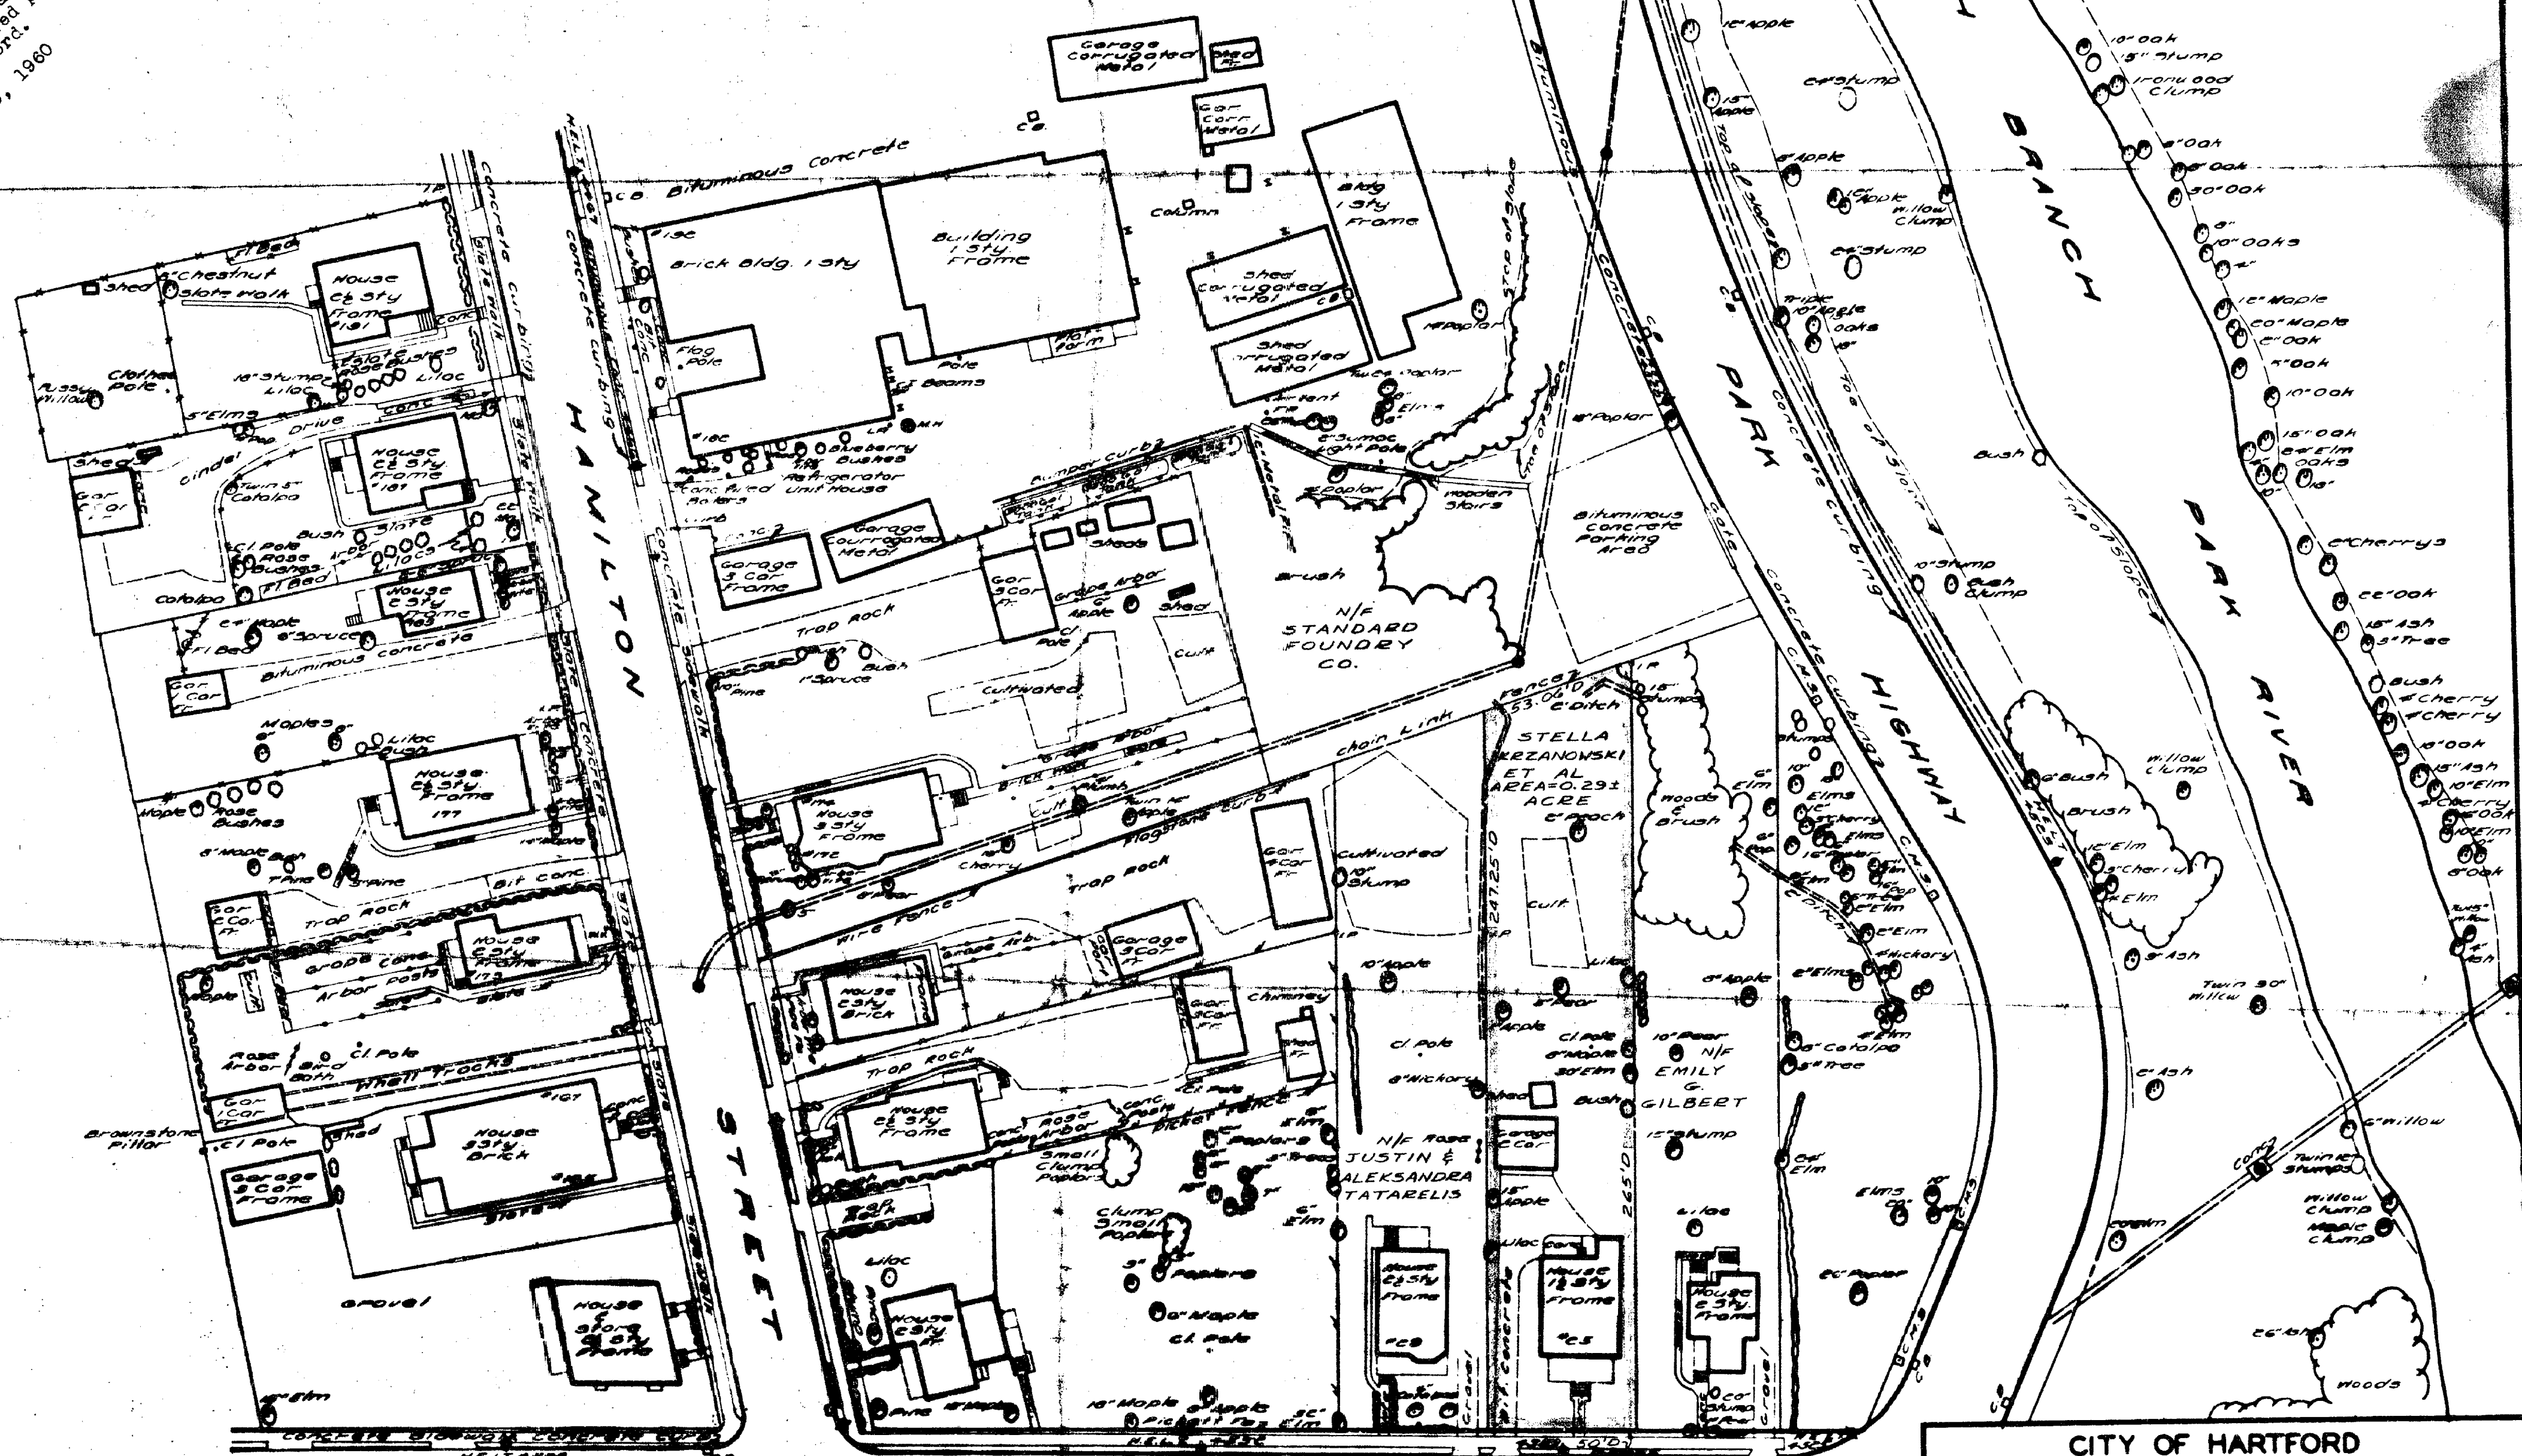

CITY OF HARTFORD
MAP SHOWING LAND ACQUIRED FROM
STELLA KRZANOWSKI ET AL
BY
THE STATE OF CONNECTICUT
EAST-WEST EXPRESSWAY
SCALE 1"=40'
NEWTON E. ALGROVES
HIGHWAY COMMISSIONER

REQ. BY
REVISION
DATE
9/1/60 North Arrow
LDW

THIS MAP CONFORMS TO CLASS B
OF CODE OF CONNECTICUT
TECHNICAL COUNCIL, INC.

SECTION NO. 5
TOWN NO. 63
PROJECT NO. 28
SERIAL NO. 113
SHEET 1 OF 1
I HEREBY CERTIFY THAT THIS MAP
IS SUBSTANTIALLY CORRECT TO THE
BEST OF MY KNOWLEDGE AND BELIEF.
Thomas H. Seligman
DATE May 1959