

RECEIVED
HARTFORD CONN.


DEC 30 10 36 AM '60

ROBERT J. GALLIVAN
TOWN & CITY CLERK


The portions of Spruce St., Church St., Hoadley Pl., Foot Guard Pl. and Huntley Pl. shown on this plan are established public streets of the City of Hartford.

Jan. 3, 1961

Winifred W. Bradley
City Engineer

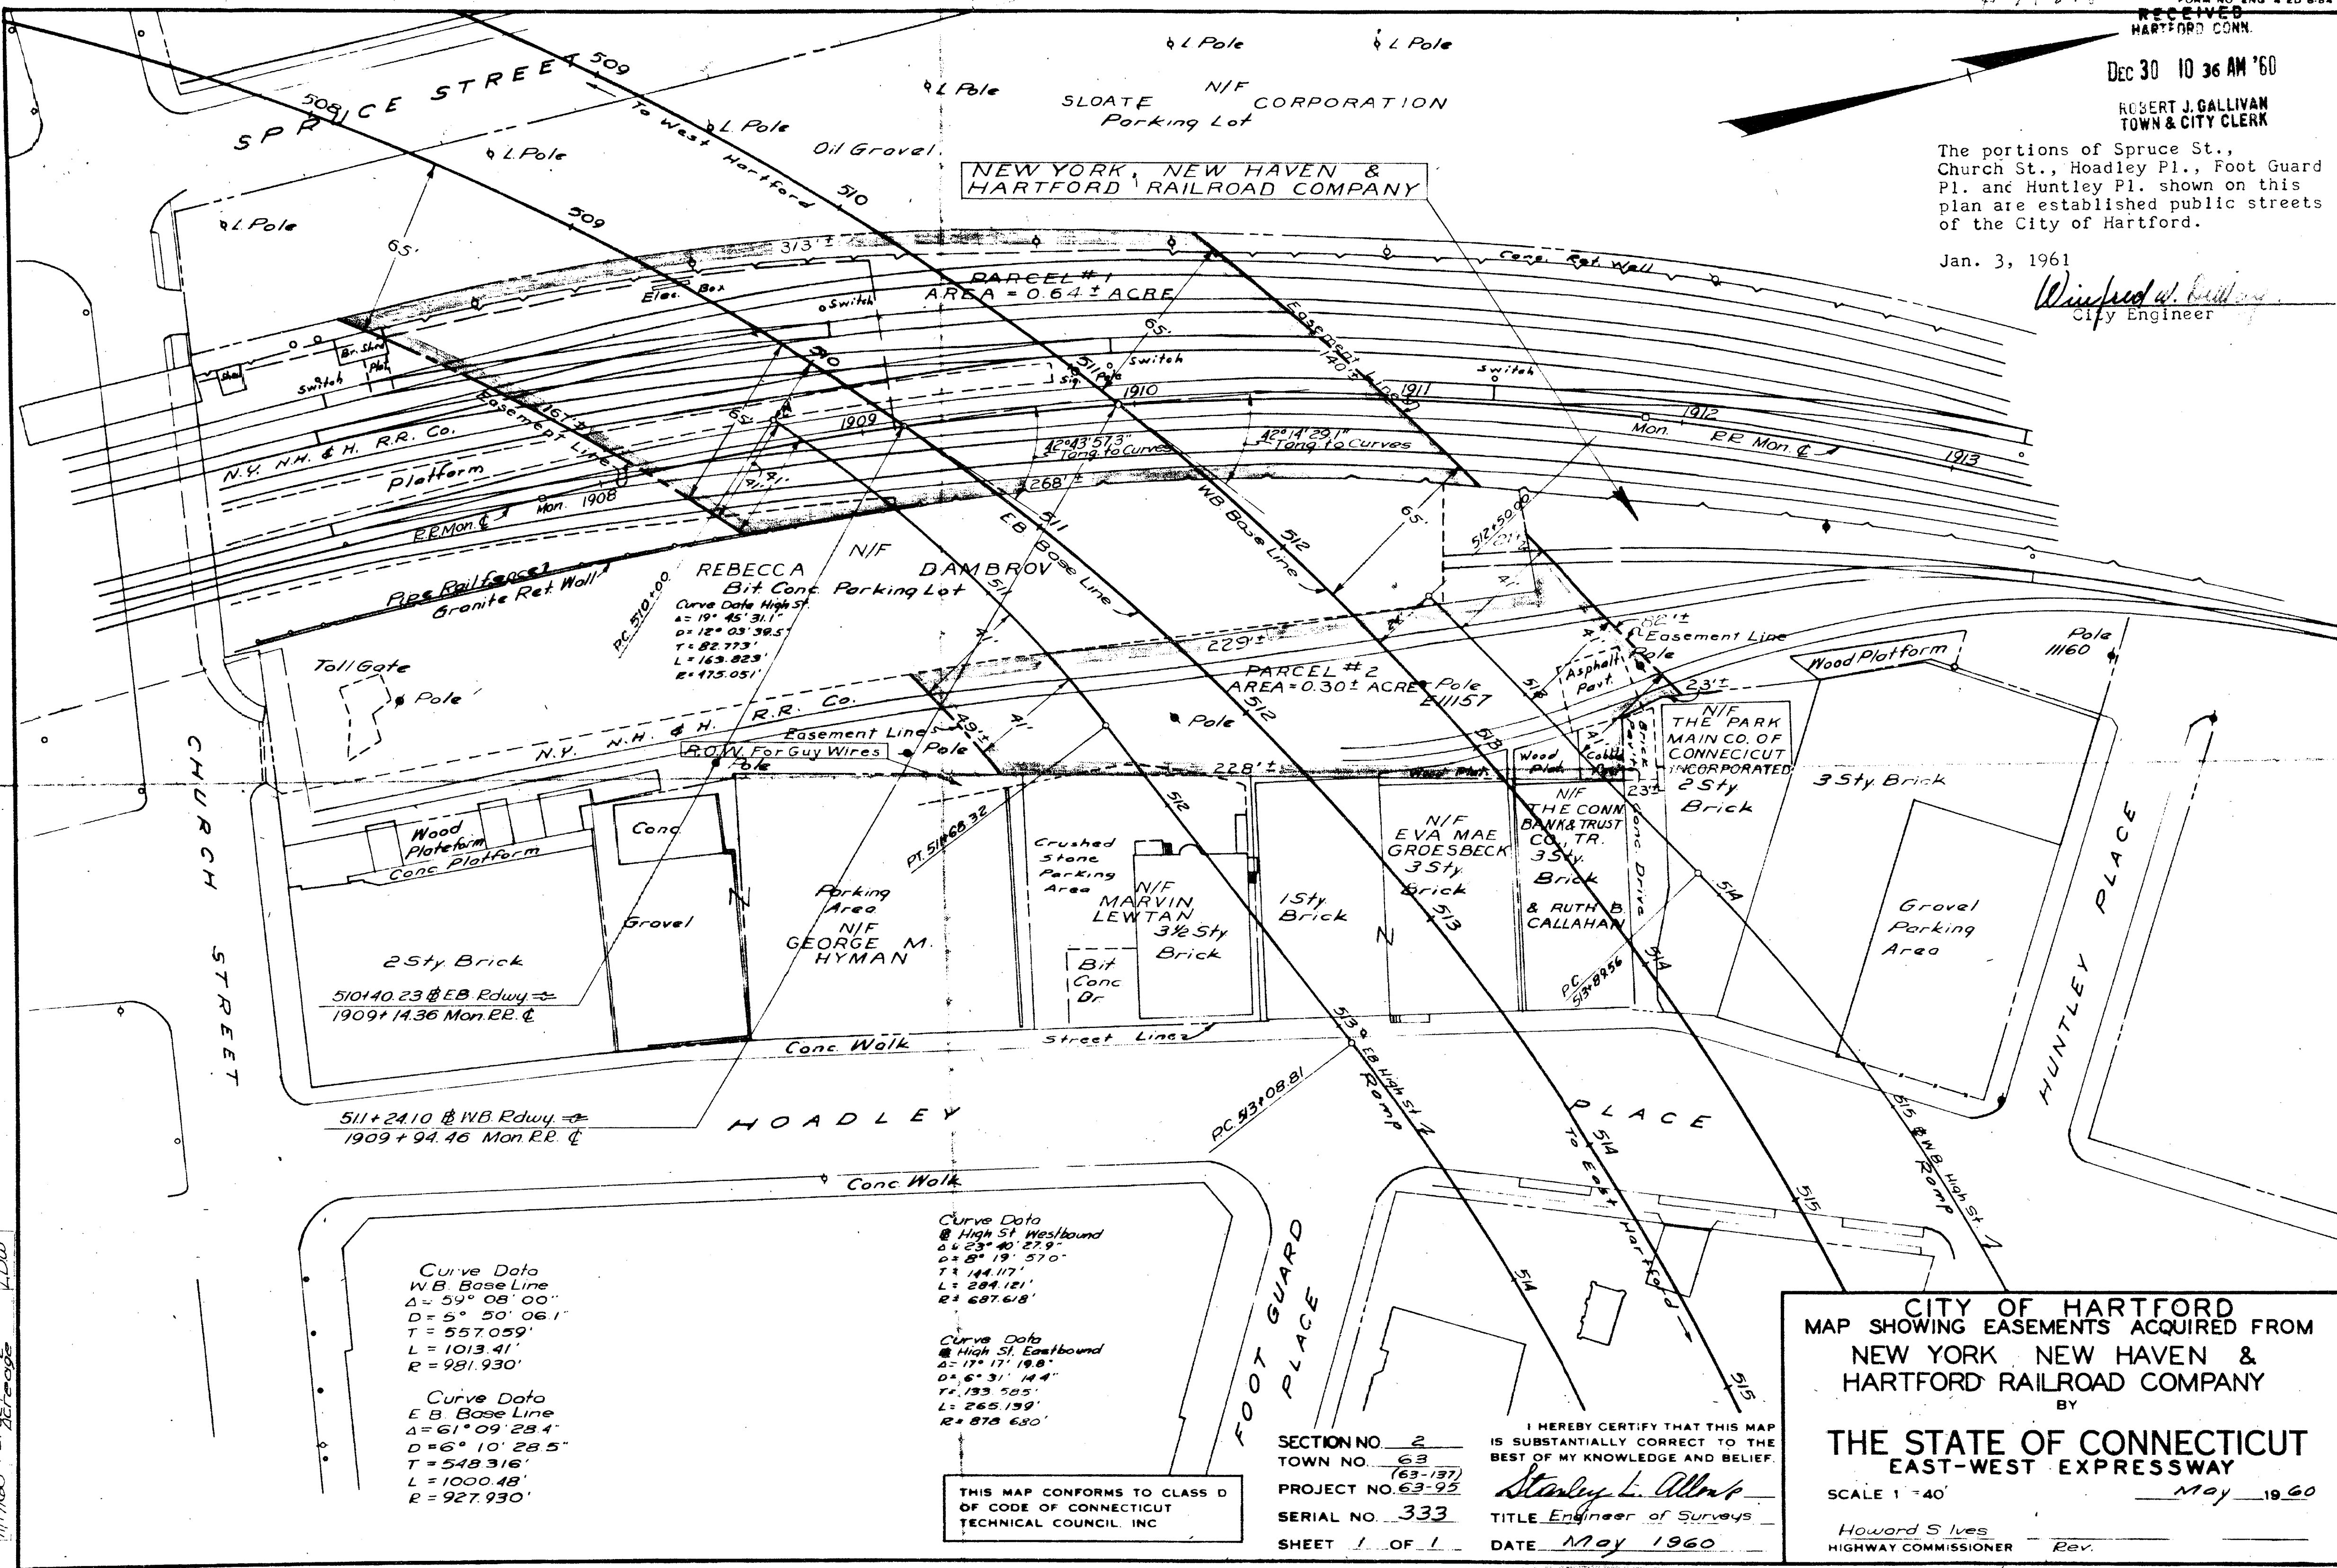

10/31/60 RE Mon & Added L.D.W.
11/17/60 RE Mon & Added L.D.W.
11/17/60 RE Mon & Added L.D.W.
11/17/60 RE Mon & Added L.D.W.

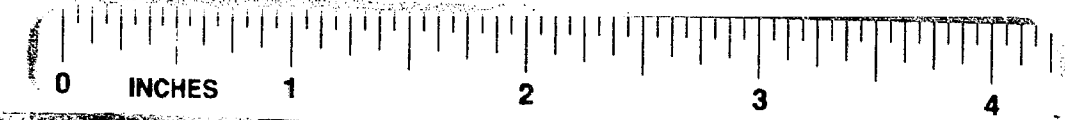

23 x 15 C.E.