

506-1

249061

ENG. 200 B-54


The portions of Broad St. and Hopkins St. shown on this plan are established public streets of the City of Hartford.

Sept. 7, 1960

Winifred W. Dillman
City Engineer

HOPKINS STREET

HARTFORD, CONN.
6-12-60
64-66
ROBERT J. GALLIVAN
TOWN & CITY CLERK

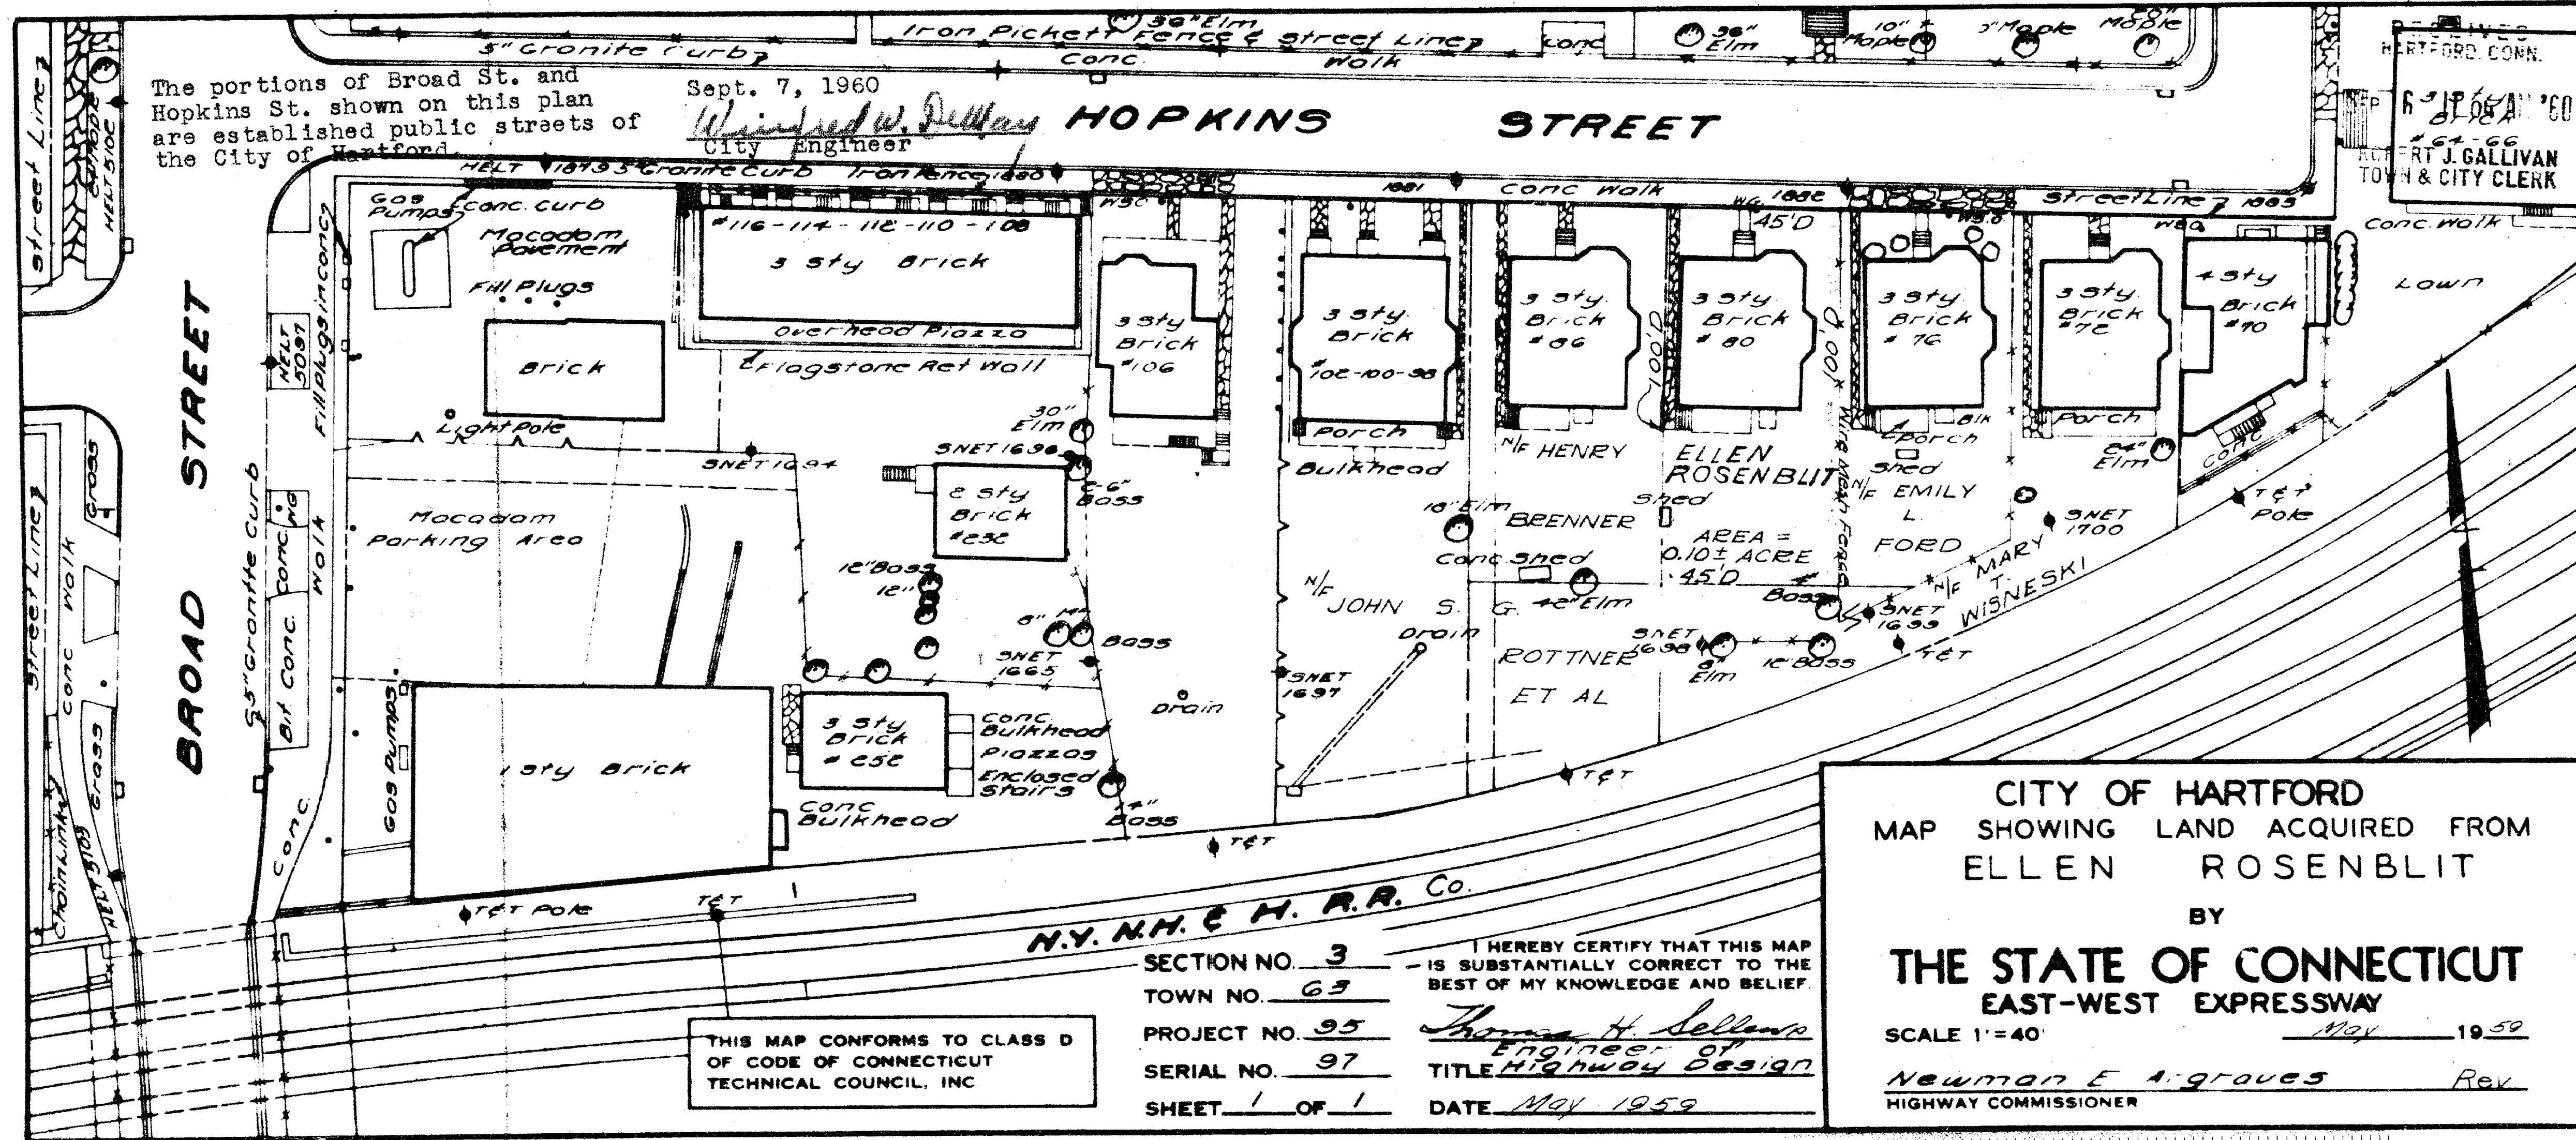

THIS MAP CONFORMS TO CLASS D OF CODE OF CONNECTICUT TECHNICAL COUNCIL, INC

N.Y. N.H. & H. R.R. Co.

SECTION NO. 3
TOWN NO. 63
PROJECT NO. 95
SERIAL NO. 97
SHEET 1 OF 1

I HEREBY CERTIFY THAT THIS MAP IS SUBSTANTIALLY CORRECT TO THE BEST OF MY KNOWLEDGE AND BELIEF.
Thomas H. Sellman
Engineer
TITLE Highway Design
DATE May 1959

CITY OF HARTFORD
MAP SHOWING LAND ACQUIRED FROM
ELLEN ROSENBLIT

BY
THE STATE OF CONNECTICUT
EAST-WEST EXPRESSWAY

SCALE 1"=40'
May 1959
Newman E. Agnew Rev
HIGHWAY COMMISSIONER

7/28/59 TITLE CHANGE F.U.A.

0 INCHES 1 2 3 4