

506-2


252249

FORM NO. ENG. 4 ED. 8-54


RECEIVED  
HARTFORD, CONN.

DEC 29 2 52 PM '60

ROBERT J. GALLIVAN  
TOWN & CITY CLERK

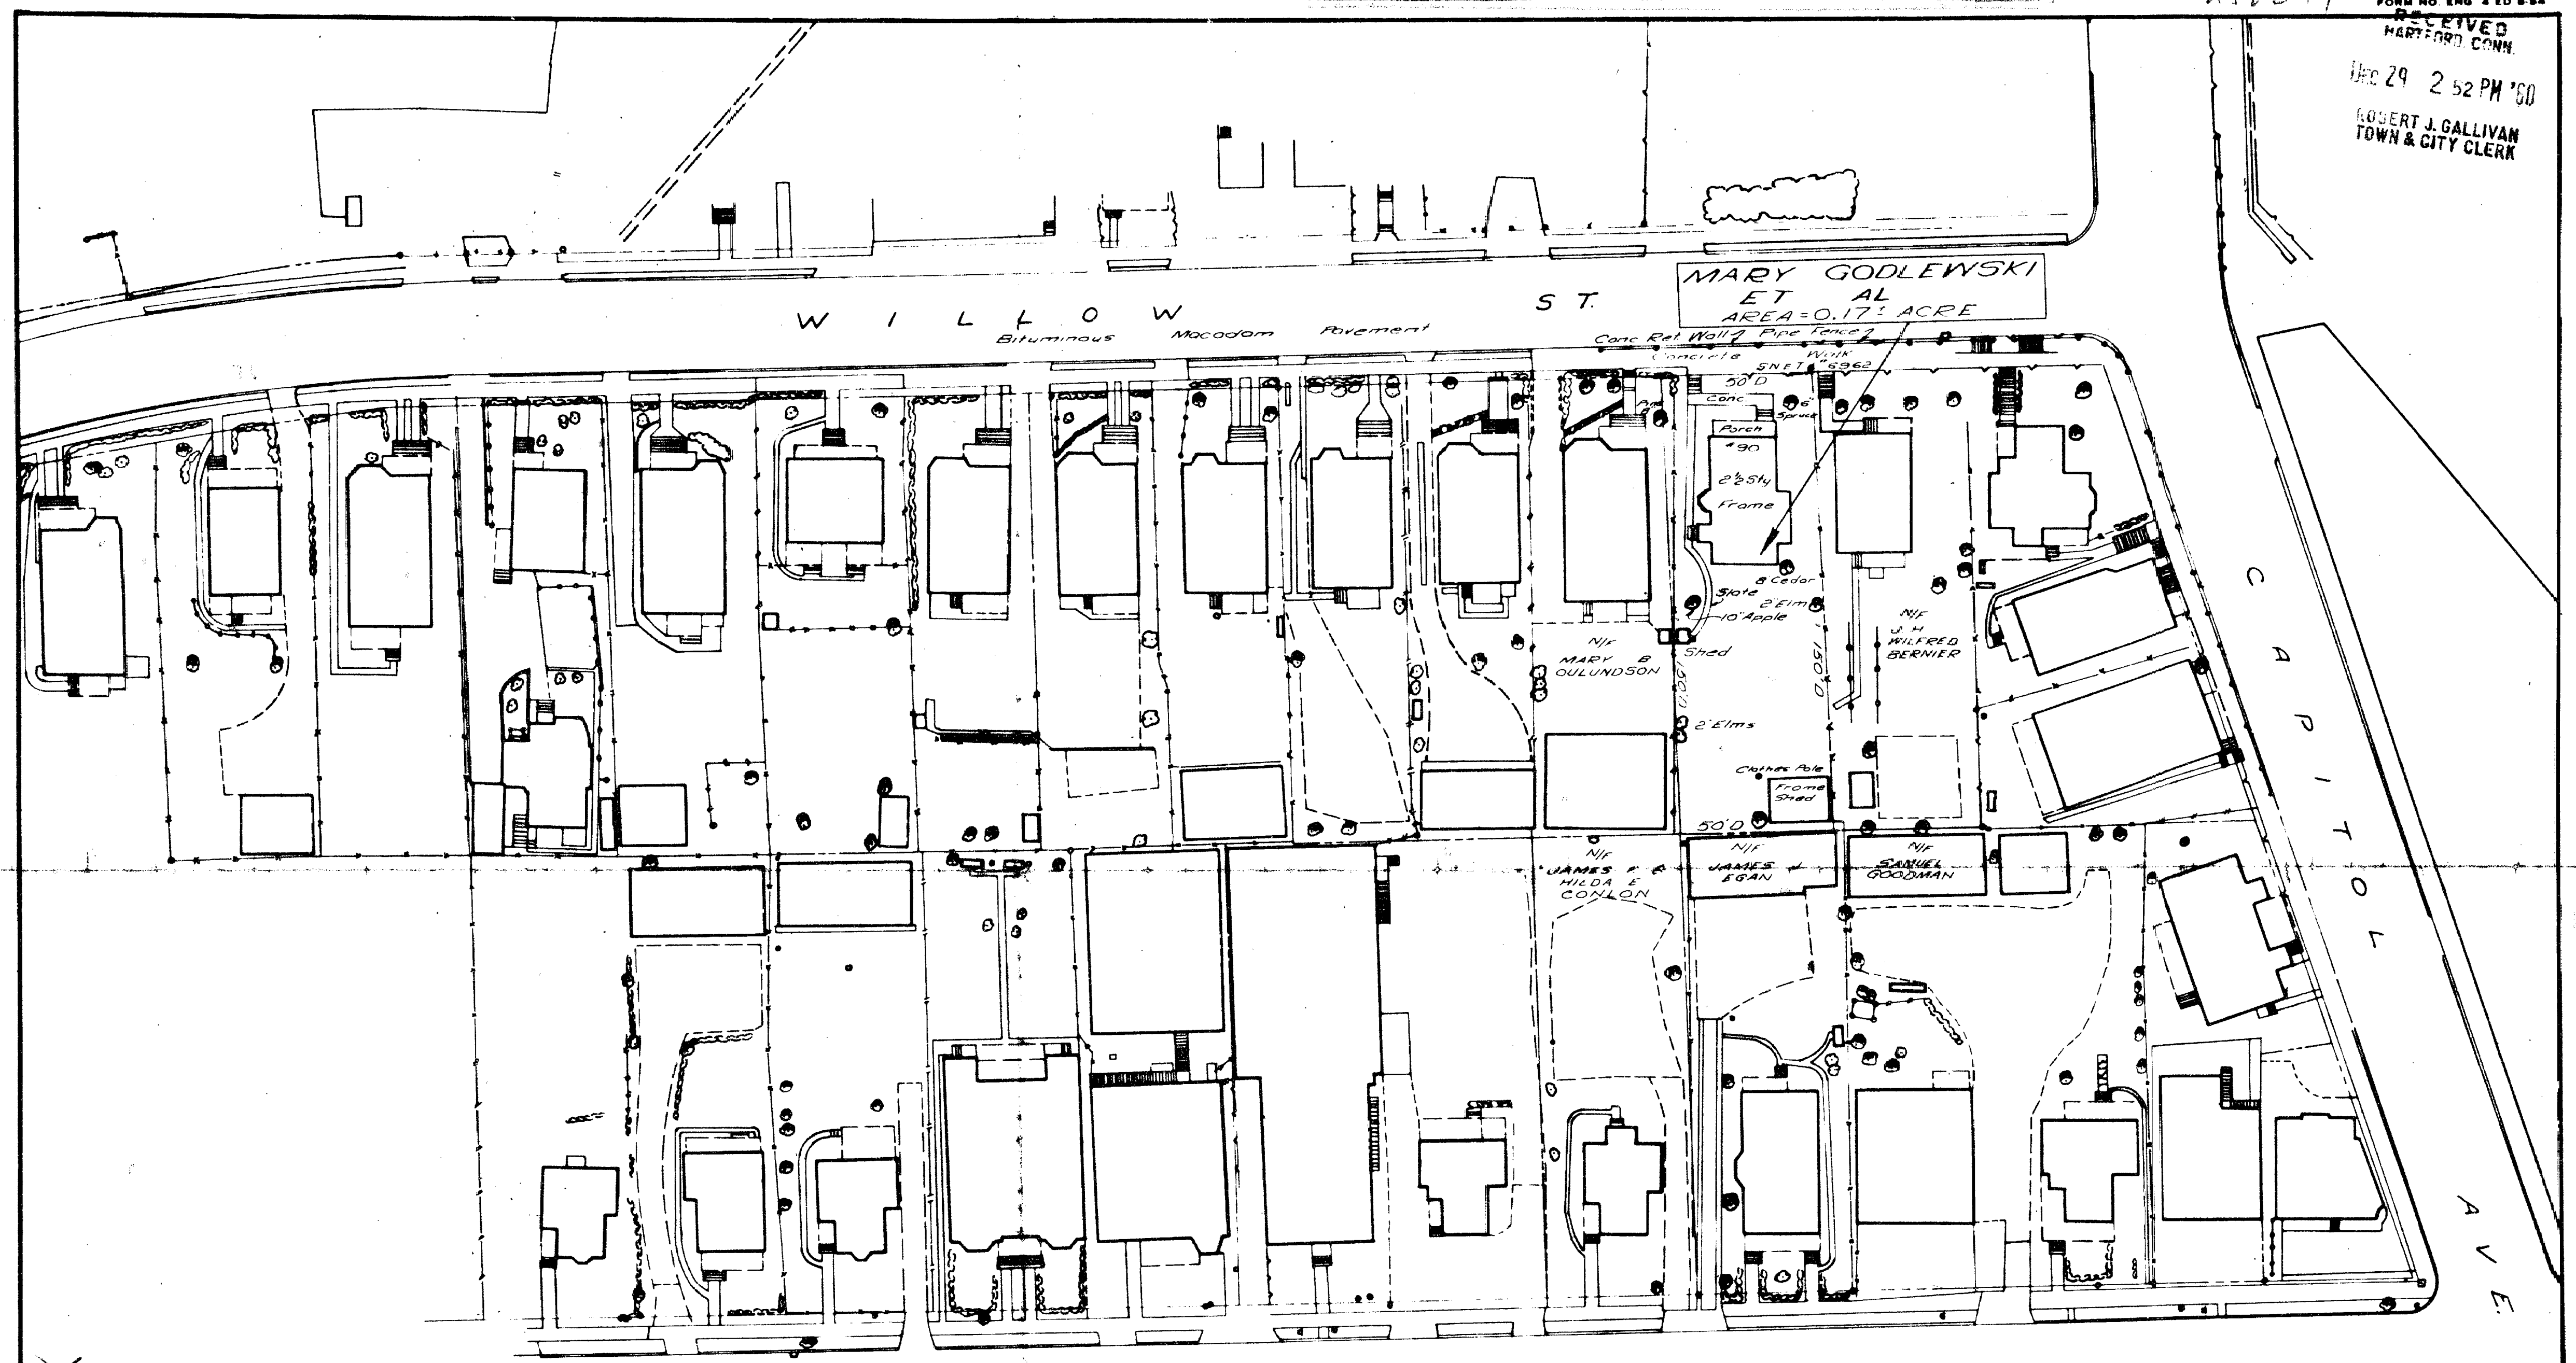

Dec. 30, 1960  
The portions of Willow St. and Laurel St. shown on this map are established and located by the City of Hartford, Conn. in 1960.

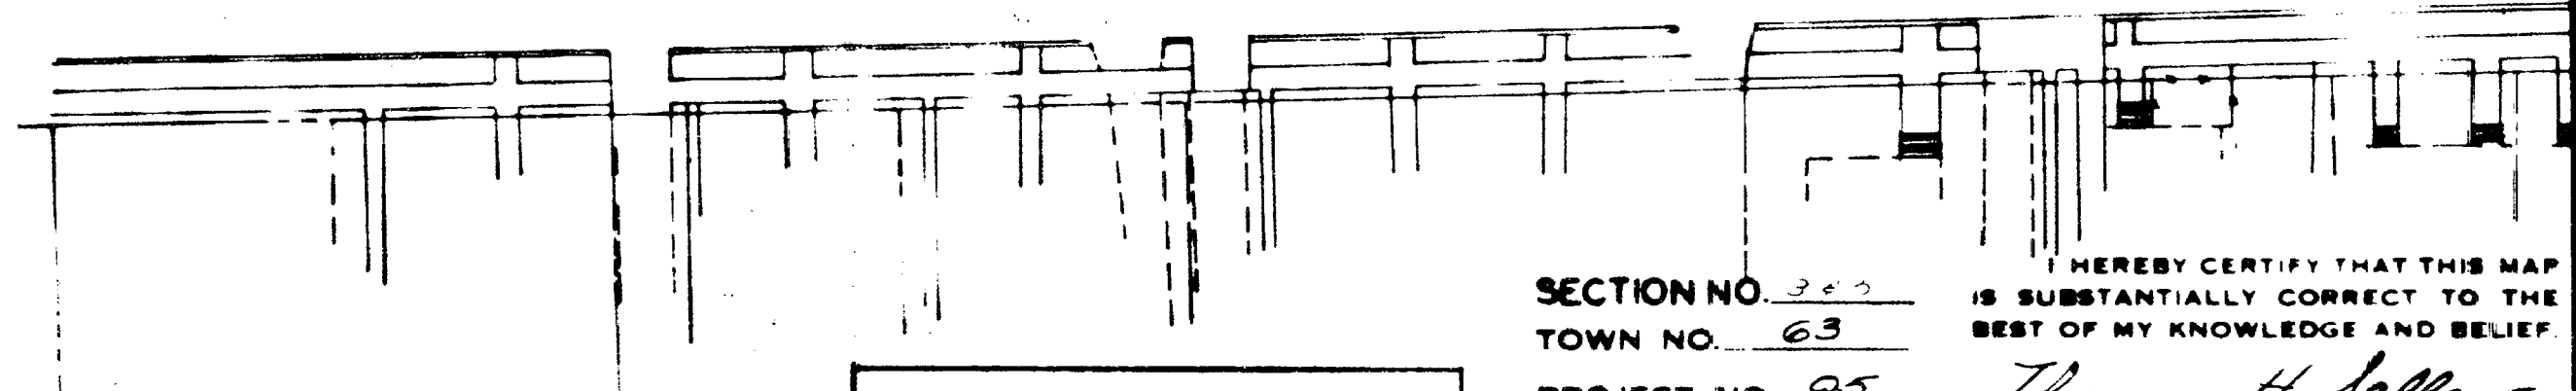

THIS MAP CONFORMS TO CLASS D  
OF CODE OF CONNECTICUT  
TECHNICAL COUNCIL, INC.

SECTION NO. 360  
TOWN NO. 63  
PROJECT NO. 95  
SERIAL NO. 37  
SHEET 1 OF 1  
DATE May 1959  
HEREBY CERTIFY THAT THIS MAP  
IS SUBSTANTIALLY CORRECT TO THE  
BEST OF MY KNOWLEDGE AND BELIEF.  
*Thomas H. Sellars*  
TITLE Eng. Hwy. Design

CITY OF HARTFORD  
MAP SHOWING LAND ACQUIRED FROM  
MARY GODLEWSKI ET AL  
BY  
THE STATE OF CONNECTICUT  
EAST-WEST EXPRESSWAY  
SCALE 1" = 40'  
May 1959  
*Newman E. Aronson*  
HIGHWAY COMMISSIONER

