

511-2


#349363

ENG 2ED 8-54

The portions of Broad St. and Hopkins St. shown on this plan are established public streets of the City of Hartford.

Robert J. Sullivan
Asst. City Engineer

Sept 2, 1960

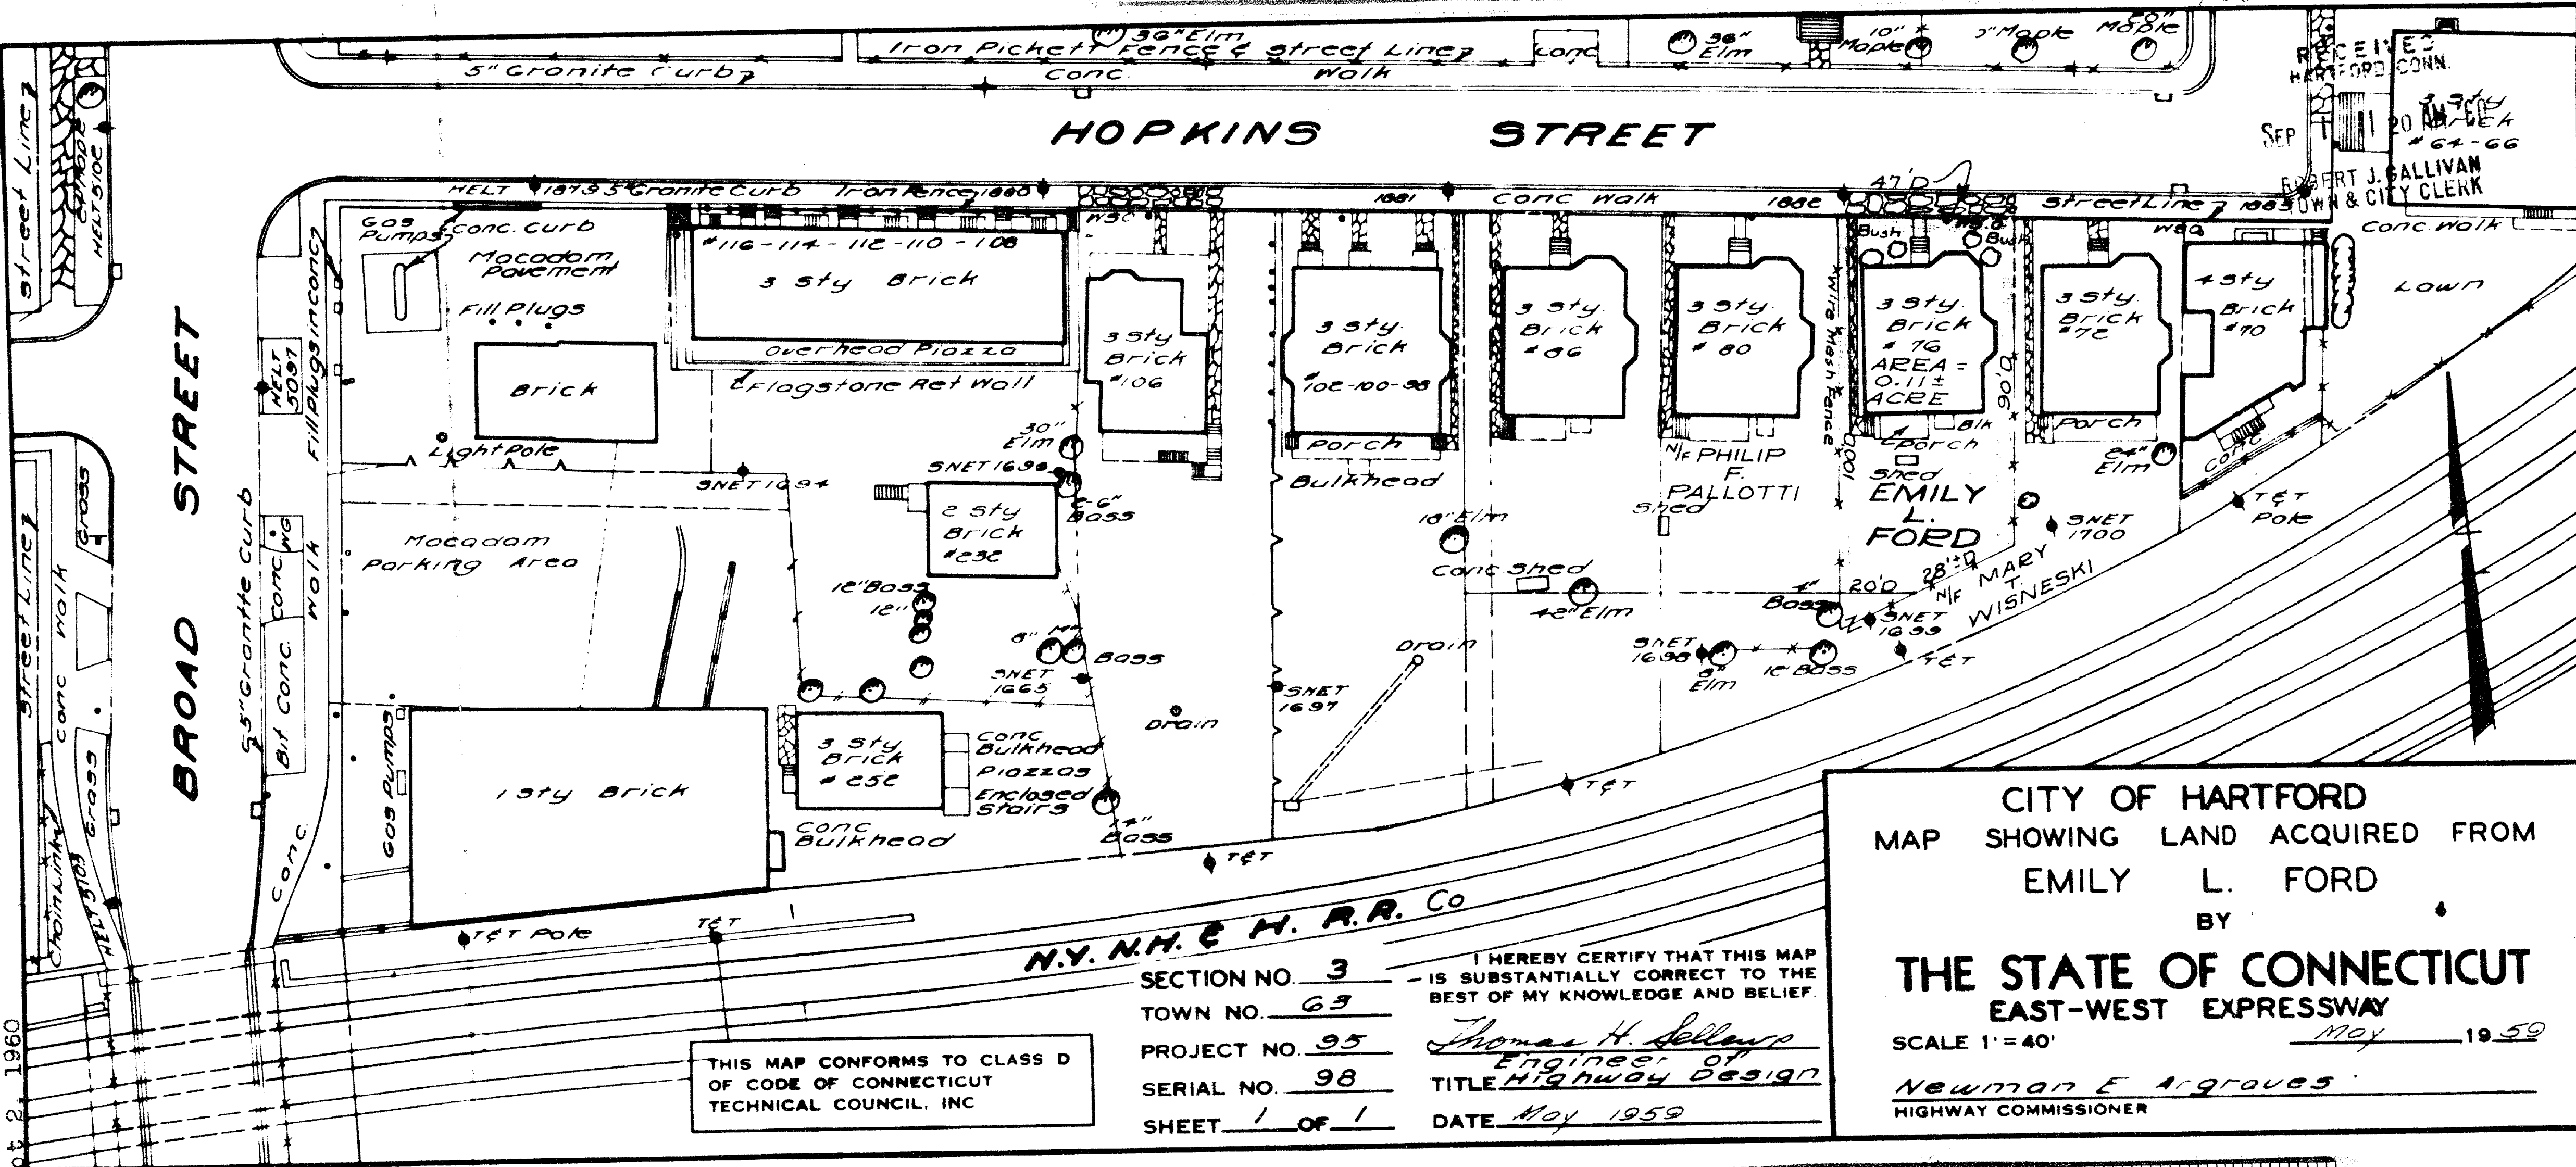

THIS MAP CONFORMS TO CLASS D
OF CODE OF CONNECTICUT
TECHNICAL COUNCIL, INC

N.Y. N.H. & H.R.R. Co

SECTION NO. 3
TOWN NO. 63
PROJECT NO. 95
SERIAL NO. 98
SHEET 1 OF 1

I HEREBY CERTIFY THAT THIS MAP
IS SUBSTANTIALLY CORRECT TO THE
BEST OF MY KNOWLEDGE AND BELIEF.

Thomas H. Sellars
Engineer
TITLE Highway Design
DATE May 1959

CITY OF HARTFORD
MAP SHOWING LAND ACQUIRED FROM
EMILY L. FORD
BY
THE STATE OF CONNECTICUT
EAST-WEST EXPRESSWAY
SCALE 1"=40'
May 1959
Newman E. Argaves
HIGHWAY COMMISSIONER

