

512-1


FORM NO. ENG. 4 ED. 8-54

RECEIVED
HARTFORD, CONN.

SEP 21 10 16 AM '60

ROBERT J. GALLIVAN
TOWN & CITY CLERK

The portions of High St.,
Chapel St., and Chapel St. shown
on this plan are established
streets of the City of
Hartford.
Sept. 21, 1960
Winifred Kelley

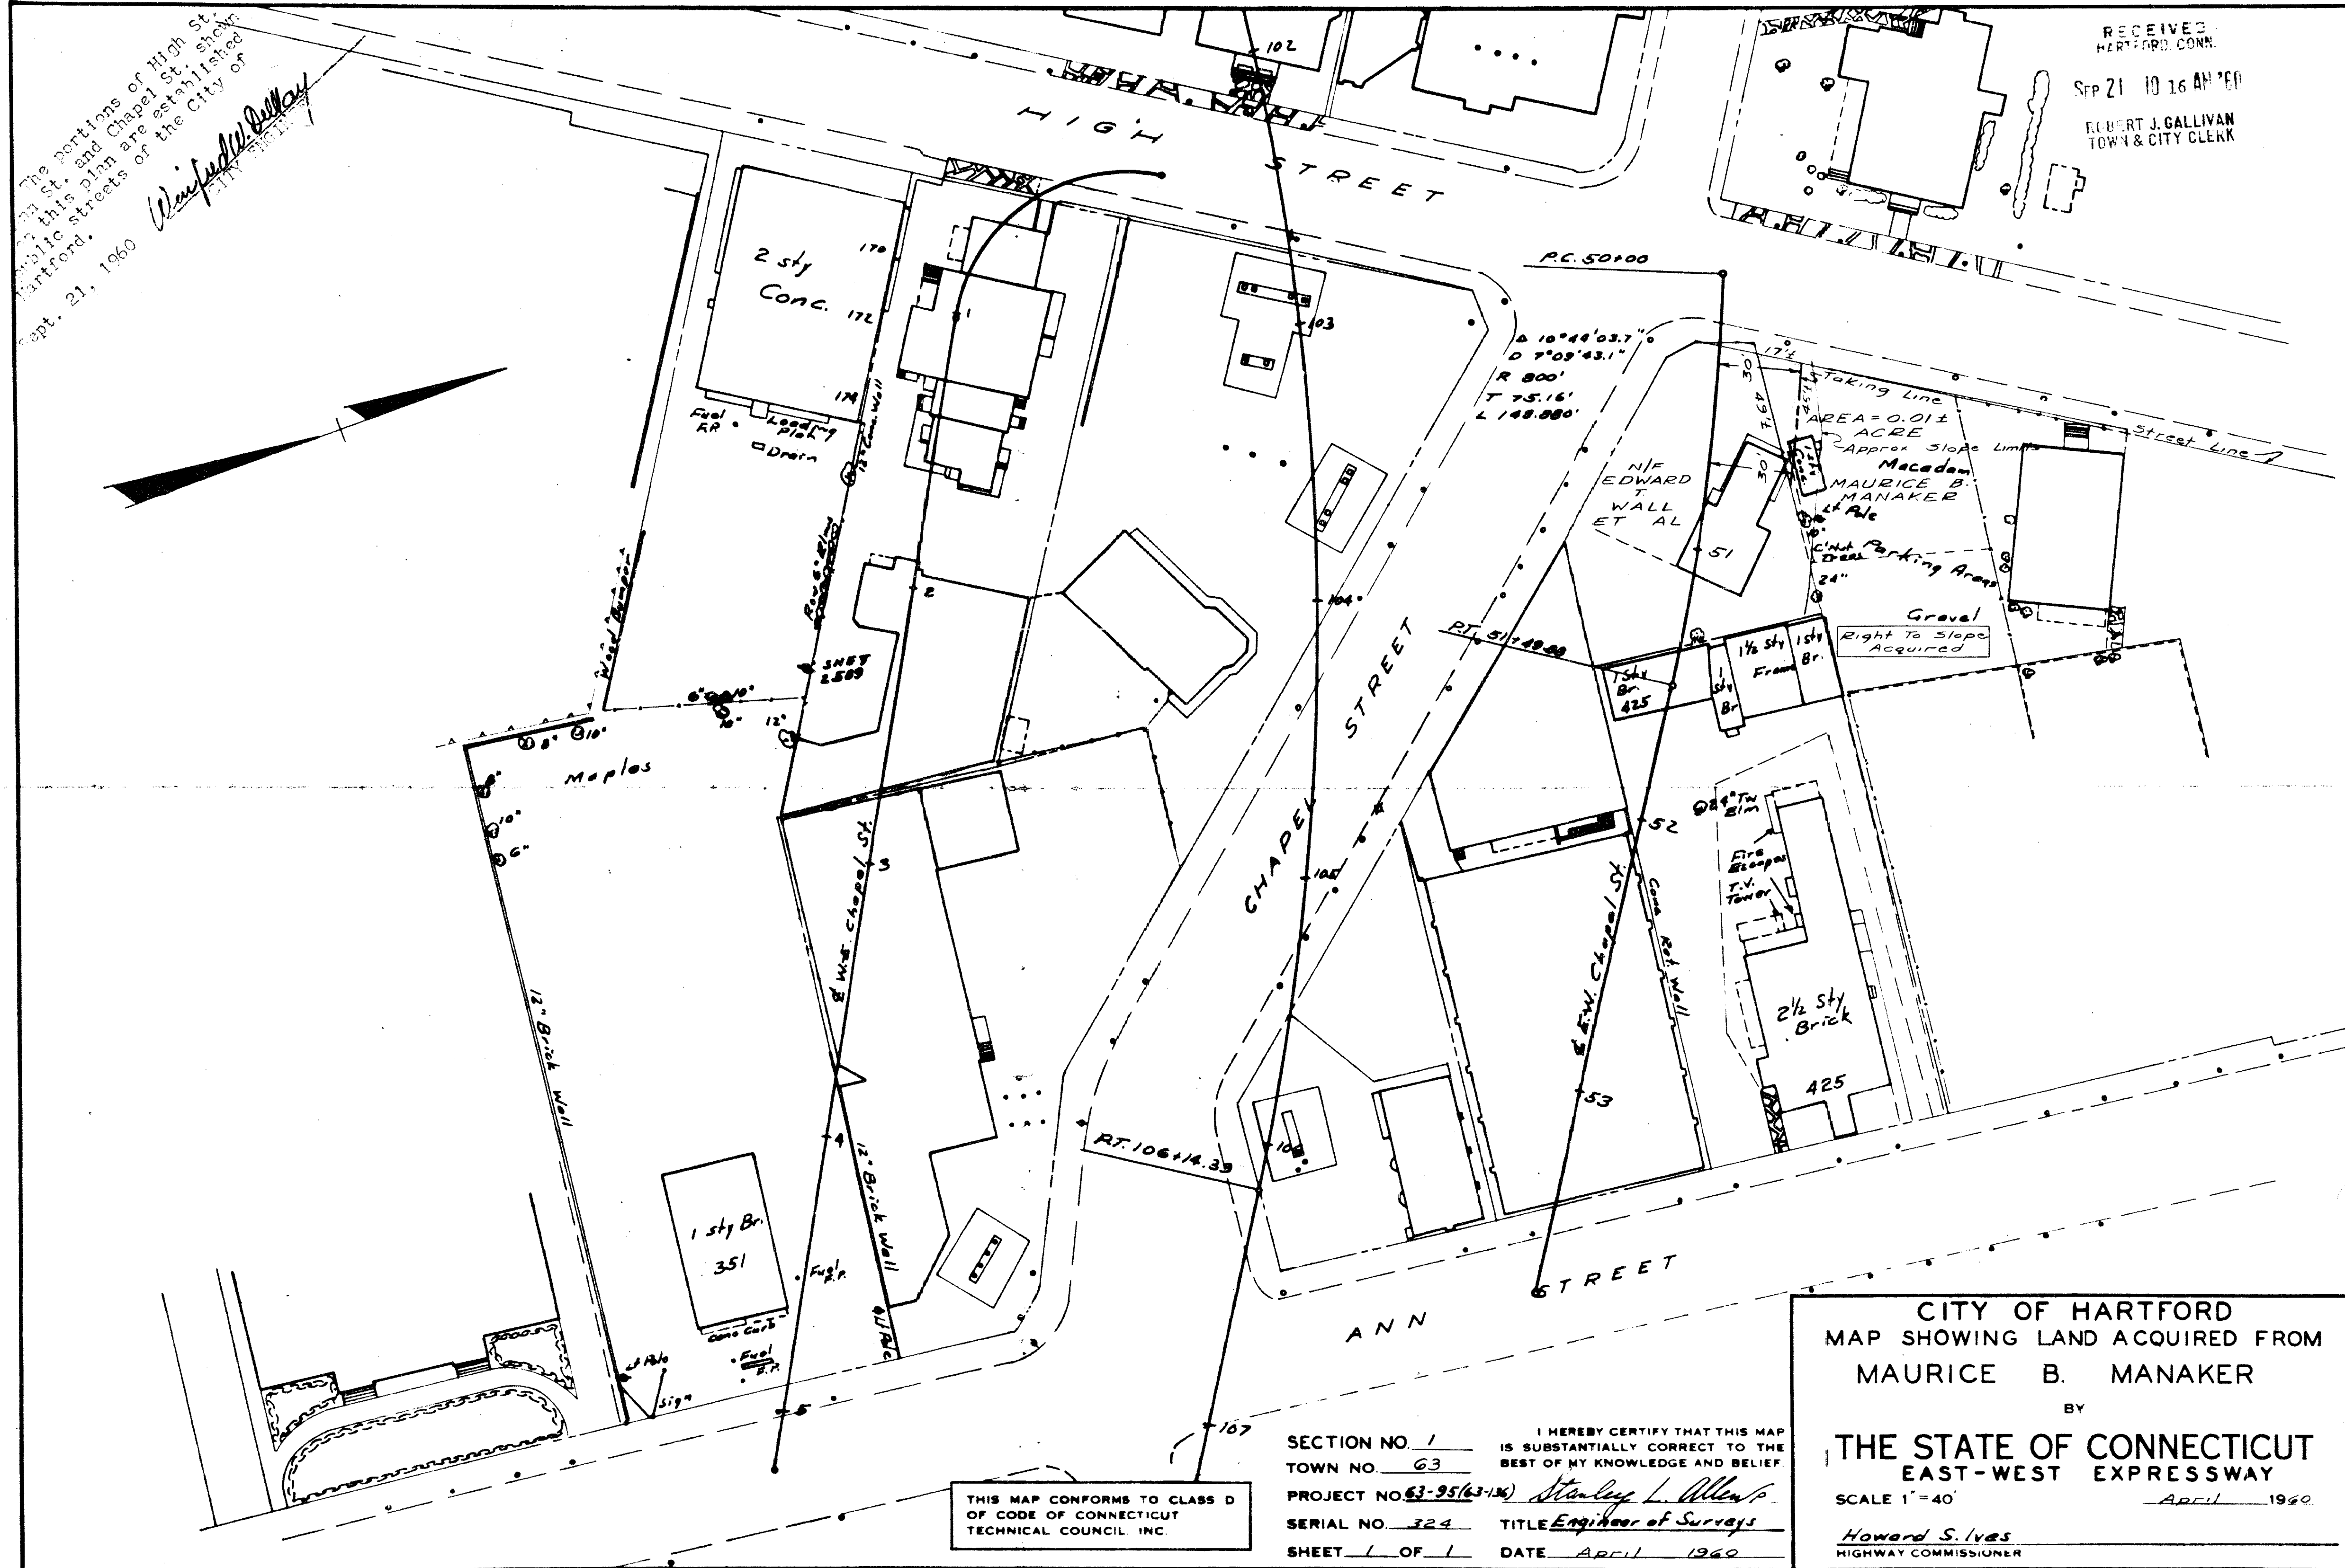

THIS MAP CONFORMS TO CLASS D
OF CODE OF CONNECTICUT
TECHNICAL COUNCIL INC.

SECTION NO. 1
TOWN NO. 63
PROJECT NO. 63-95(63-136)
SERIAL NO. 324
SHEET 1 OF 1
I HEREBY CERTIFY THAT THIS MAP
IS SUBSTANTIALLY CORRECT TO THE
BEST OF MY KNOWLEDGE AND BELIEF.
Stanley L. Allen
Engineer of Surveys
DATE April 1960

CITY OF HARTFORD
MAP SHOWING LAND ACQUIRED FROM
MAURICE B. MANAKER
BY
THE STATE OF CONNECTICUT
EAST-WEST EXPRESSWAY
SCALE 1" = 40'
April 1960
Howard S. Ives
HIGHWAY COMMISSIONER

