


512-2

the established public streets of the City of Hartford.

Sept. 2, 1960

10/23/59 Title Change FJA

Robert J. Gallivan
Asst. City Engineer

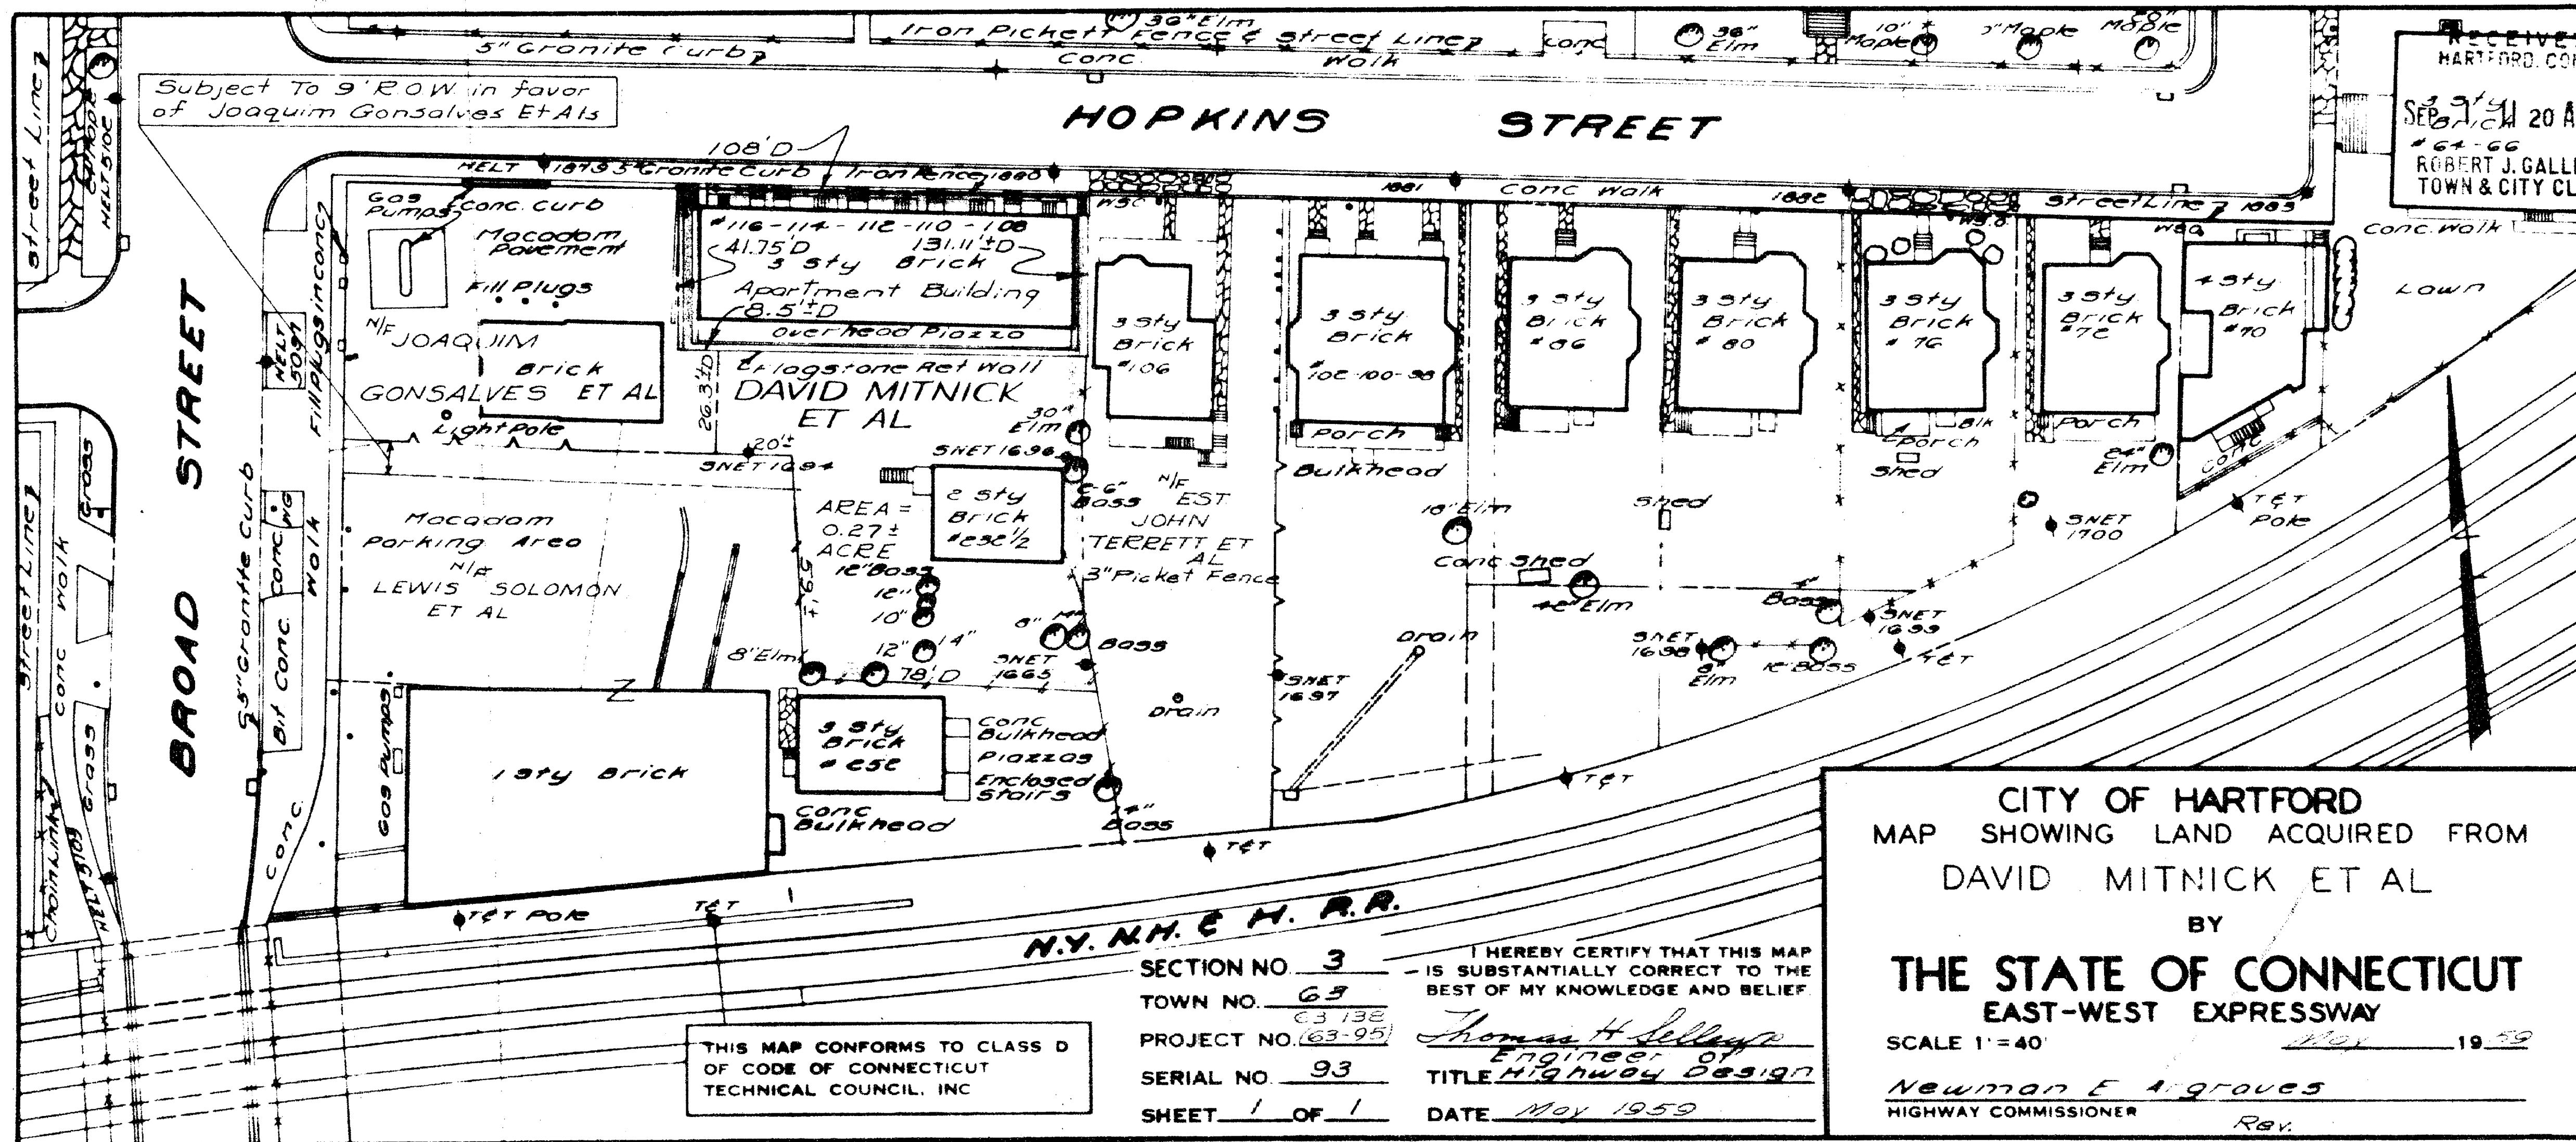

RECEIVED
HARTFORD, CONN.
SEP 21 10 20 AM '60
#62-66
ROBERT J. GALLIVAN
TOWN & CITY CLERK

CITY OF HARTFORD
MAP SHOWING LAND ACQUIRED FROM
DAVID MITNICK ET AL

BY
THE STATE OF CONNECTICUT
EAST-WEST EXPRESSWAY

SCALE 1"=40' May 1959

Newman E. Argroves
HIGHWAY COMMISSIONER

SECTION NO. 3
TOWN NO. 63
PROJECT NO. 63-95
SERIAL NO. 93
SHEET 1 OF 1

I HEREBY CERTIFY THAT THIS MAP
IS SUBSTANTIALLY CORRECT TO THE
BEST OF MY KNOWLEDGE AND BELIEF.

Thomas H. Seligman
Engineer of
Highway Design
DATE May 1959

THIS MAP CONFORMS TO CLASS D
OF CODE OF CONNECTICUT
TECHNICAL COUNCIL, INC

