

515-1


#249467

FORM NO. ENG. 4 ED. 8-54

RECEIVED
HARTFORD CONN.

SEP 6 11 05 AM '60

ROBERT J. GALLIVAN
TOWN & CITY CLERK

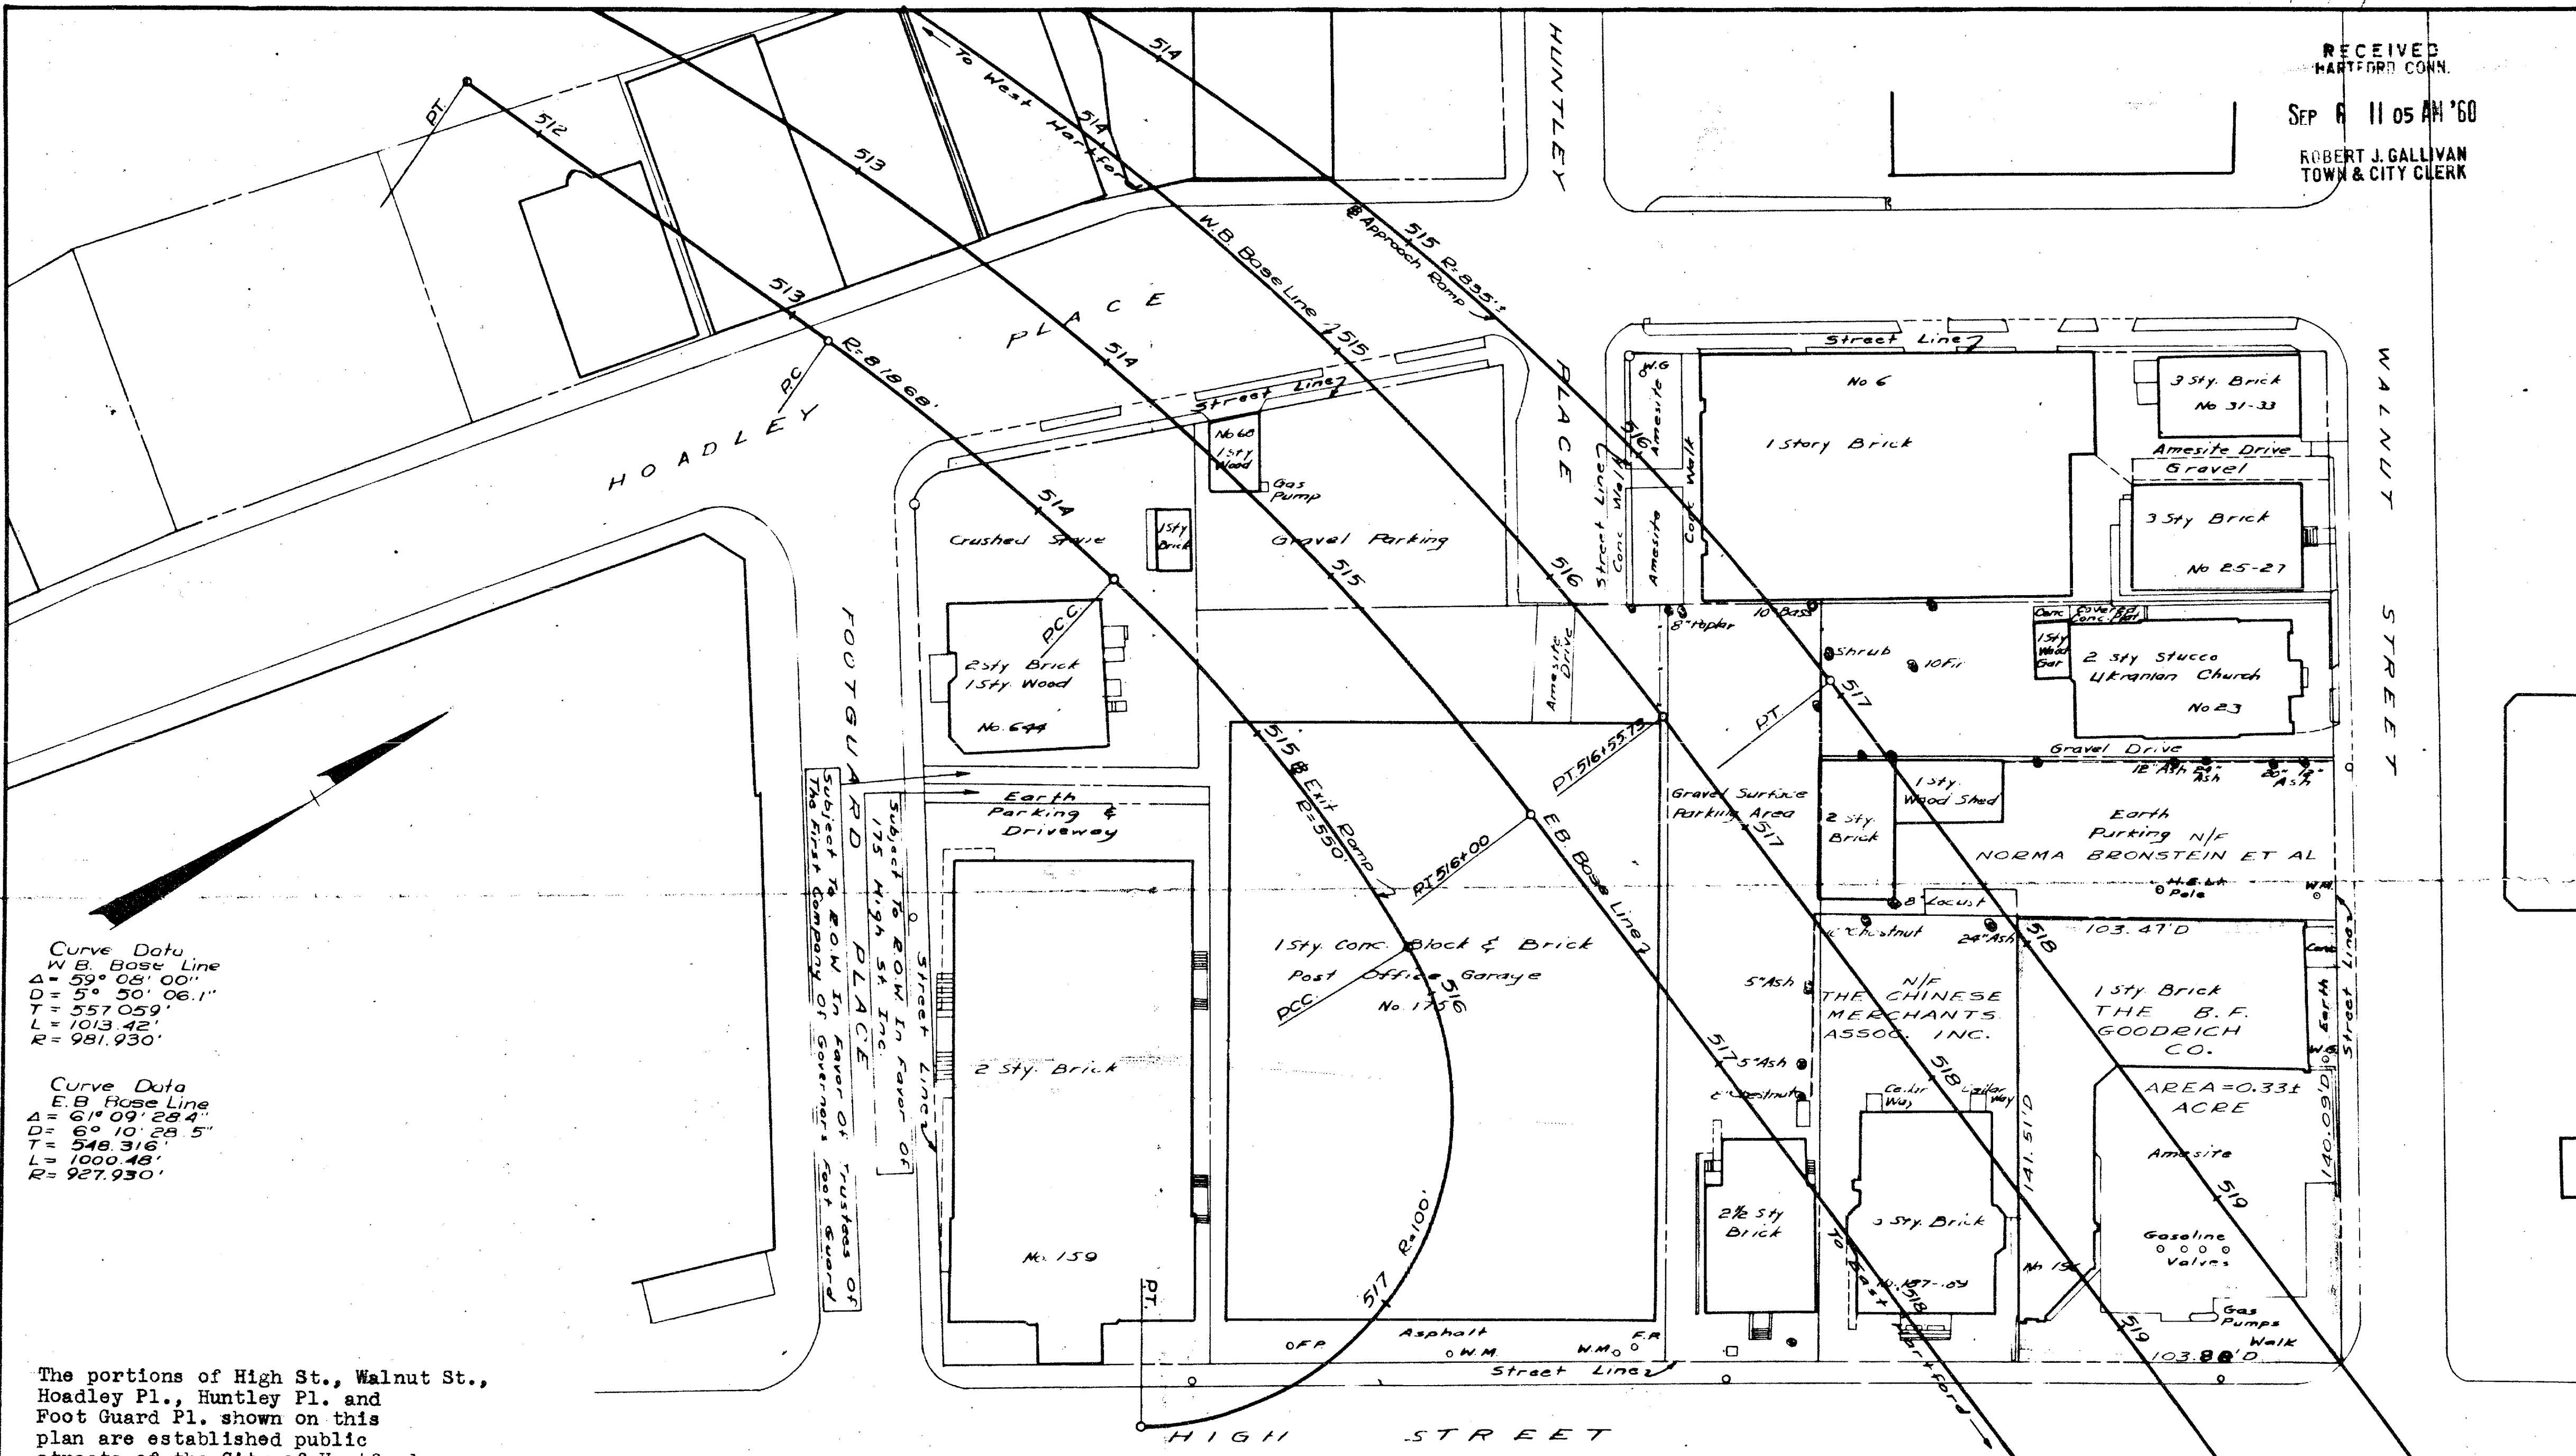

Curve Data
W.B. Base Line
Δ = 59° 08' 00"
D = 5" 50' 06.1"
T = 557.059'
L = 1013.42'
R = 981.930'

Curve Data
E.B. Base Line
Δ = 61° 09' 28.4"
D = 6" 10' 28.5"
T = 548.316'
L = 1000.48'
R = 927.930'

The portions of High St., Walnut St.,
Hoadley Pl., Huntley Pl. and
Foot Guard Pl. shown on this
plan are established public
streets of the City of Hartford.

Sept. 7, 1960

Winifred W. Dullay
City Engineer

THIS MAP CONFORMS TO CLASS D
OF CODE OF CONNECTICUT
TECHNICAL COUNCIL, INC.

SECTION NO. 1
TOWN NO. 63
PROJECT NO. 63-95
SERIAL NO. 311
SHEET 1 OF 1

I HEREBY CERTIFY THAT THIS MAP
IS SUBSTANTIALLY CORRECT TO THE
BEST OF MY KNOWLEDGE AND BELIEF.
Stanley L. Allen
TITLE *Engineer of Surveys*
DATE *February 1960*

CITY OF HARTFORD
MAP SHOWING LAND ACQUIRED FROM
THE B. F. GOODRICH CO.
BY
THE STATE OF CONNECTICUT
EAST-WEST EXPRESSWAY
SCALE 1" = 40'
February 1960
Howard S. Ives
HIGHWAY COMMISSIONER



C.E.