


516-2

ENG 1A ED 11-56

The portions of Ann St. and High St.
shown on this plan are established
public streets of the City of Hartford.

Dec. 9, 1960

Porter H. Barron
Asst. City Engineer

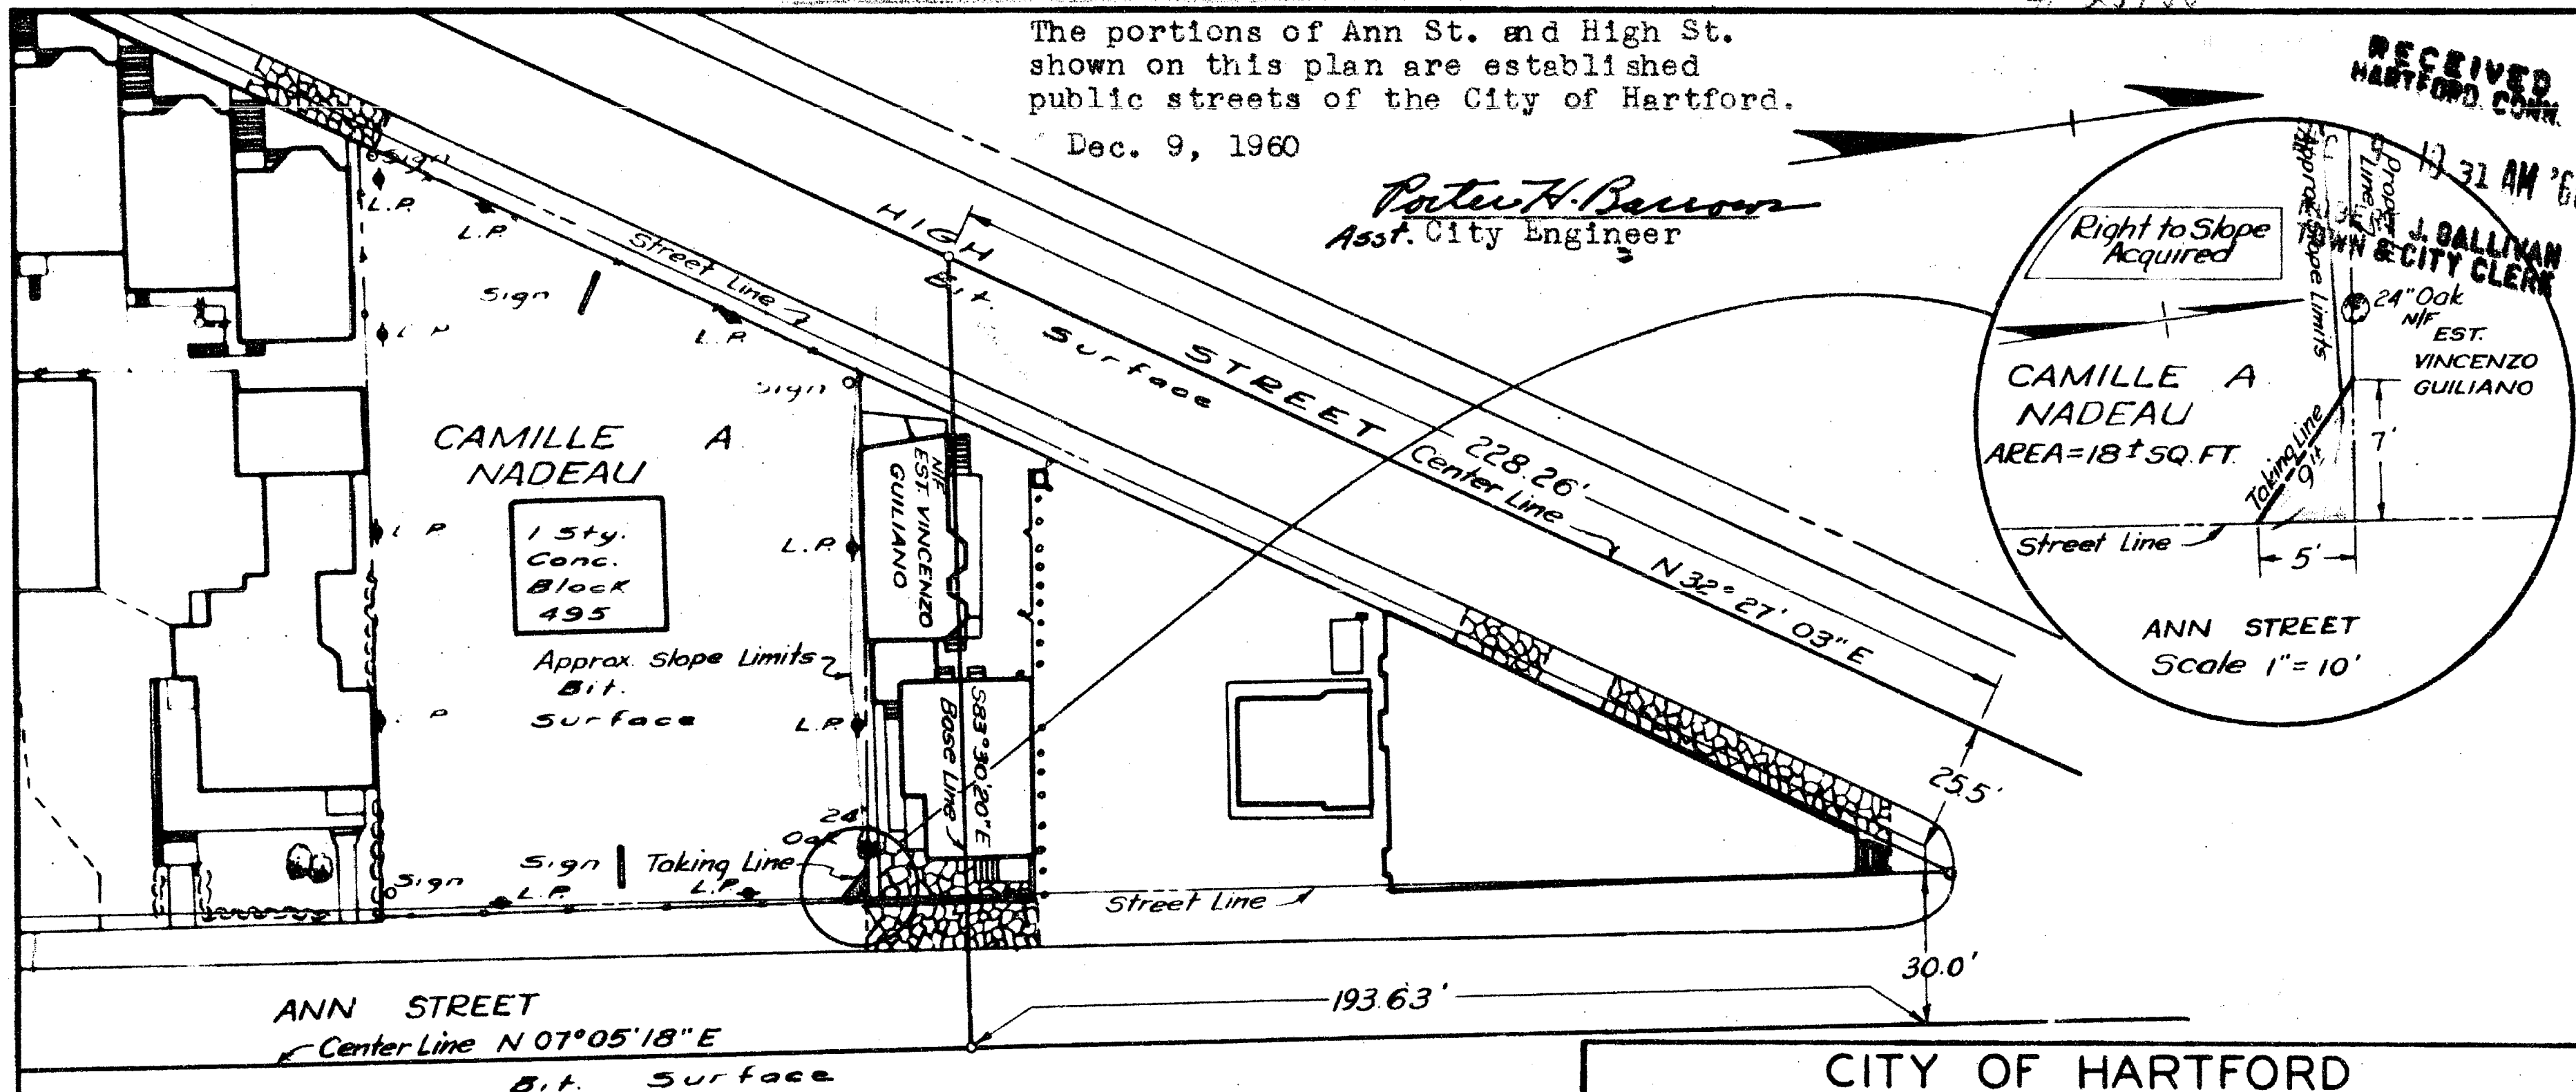

CITY OF HARTFORD
MAP SHOWING LAND ACQUIRED FROM
CAMILLE A. NADEAU

BY

THE STATE OF CONNECTICUT
EAST-WEST EXPRESSWAY

SCALE 1" = 40'

September 1960

Howard S. Ives
HIGHWAY COMMISSIONER

Rev.

SECT. NO. 1

TOWN NO. 63

PROJECT NO. 63-95

SERIAL NO. 388

SHEET 1 OF 1

I HEREBY CERTIFY THAT THIS MAP
IS SUBSTANTIALLY CORRECT TO THE
BEST OF MY KNOWLEDGE AND BELIEF.

Stanley L. Allen M.I.K.

TITLE *Engineer of Surveys*

DATE *September 1960*

THIS MAP CONFORMS TO CLASS D
OF CODE OF CONNECTICUT
TECHNICAL COUNCIL, INC.



C.E.

10-11-60 Title Change L.D.W.