


518

RECEIVED
HARTFORD CONN.
FORM NO. ENG. 4-20-54
JUN 1 1961
ROBERT J. GALLIVAN
TOWN & CITY CLERK

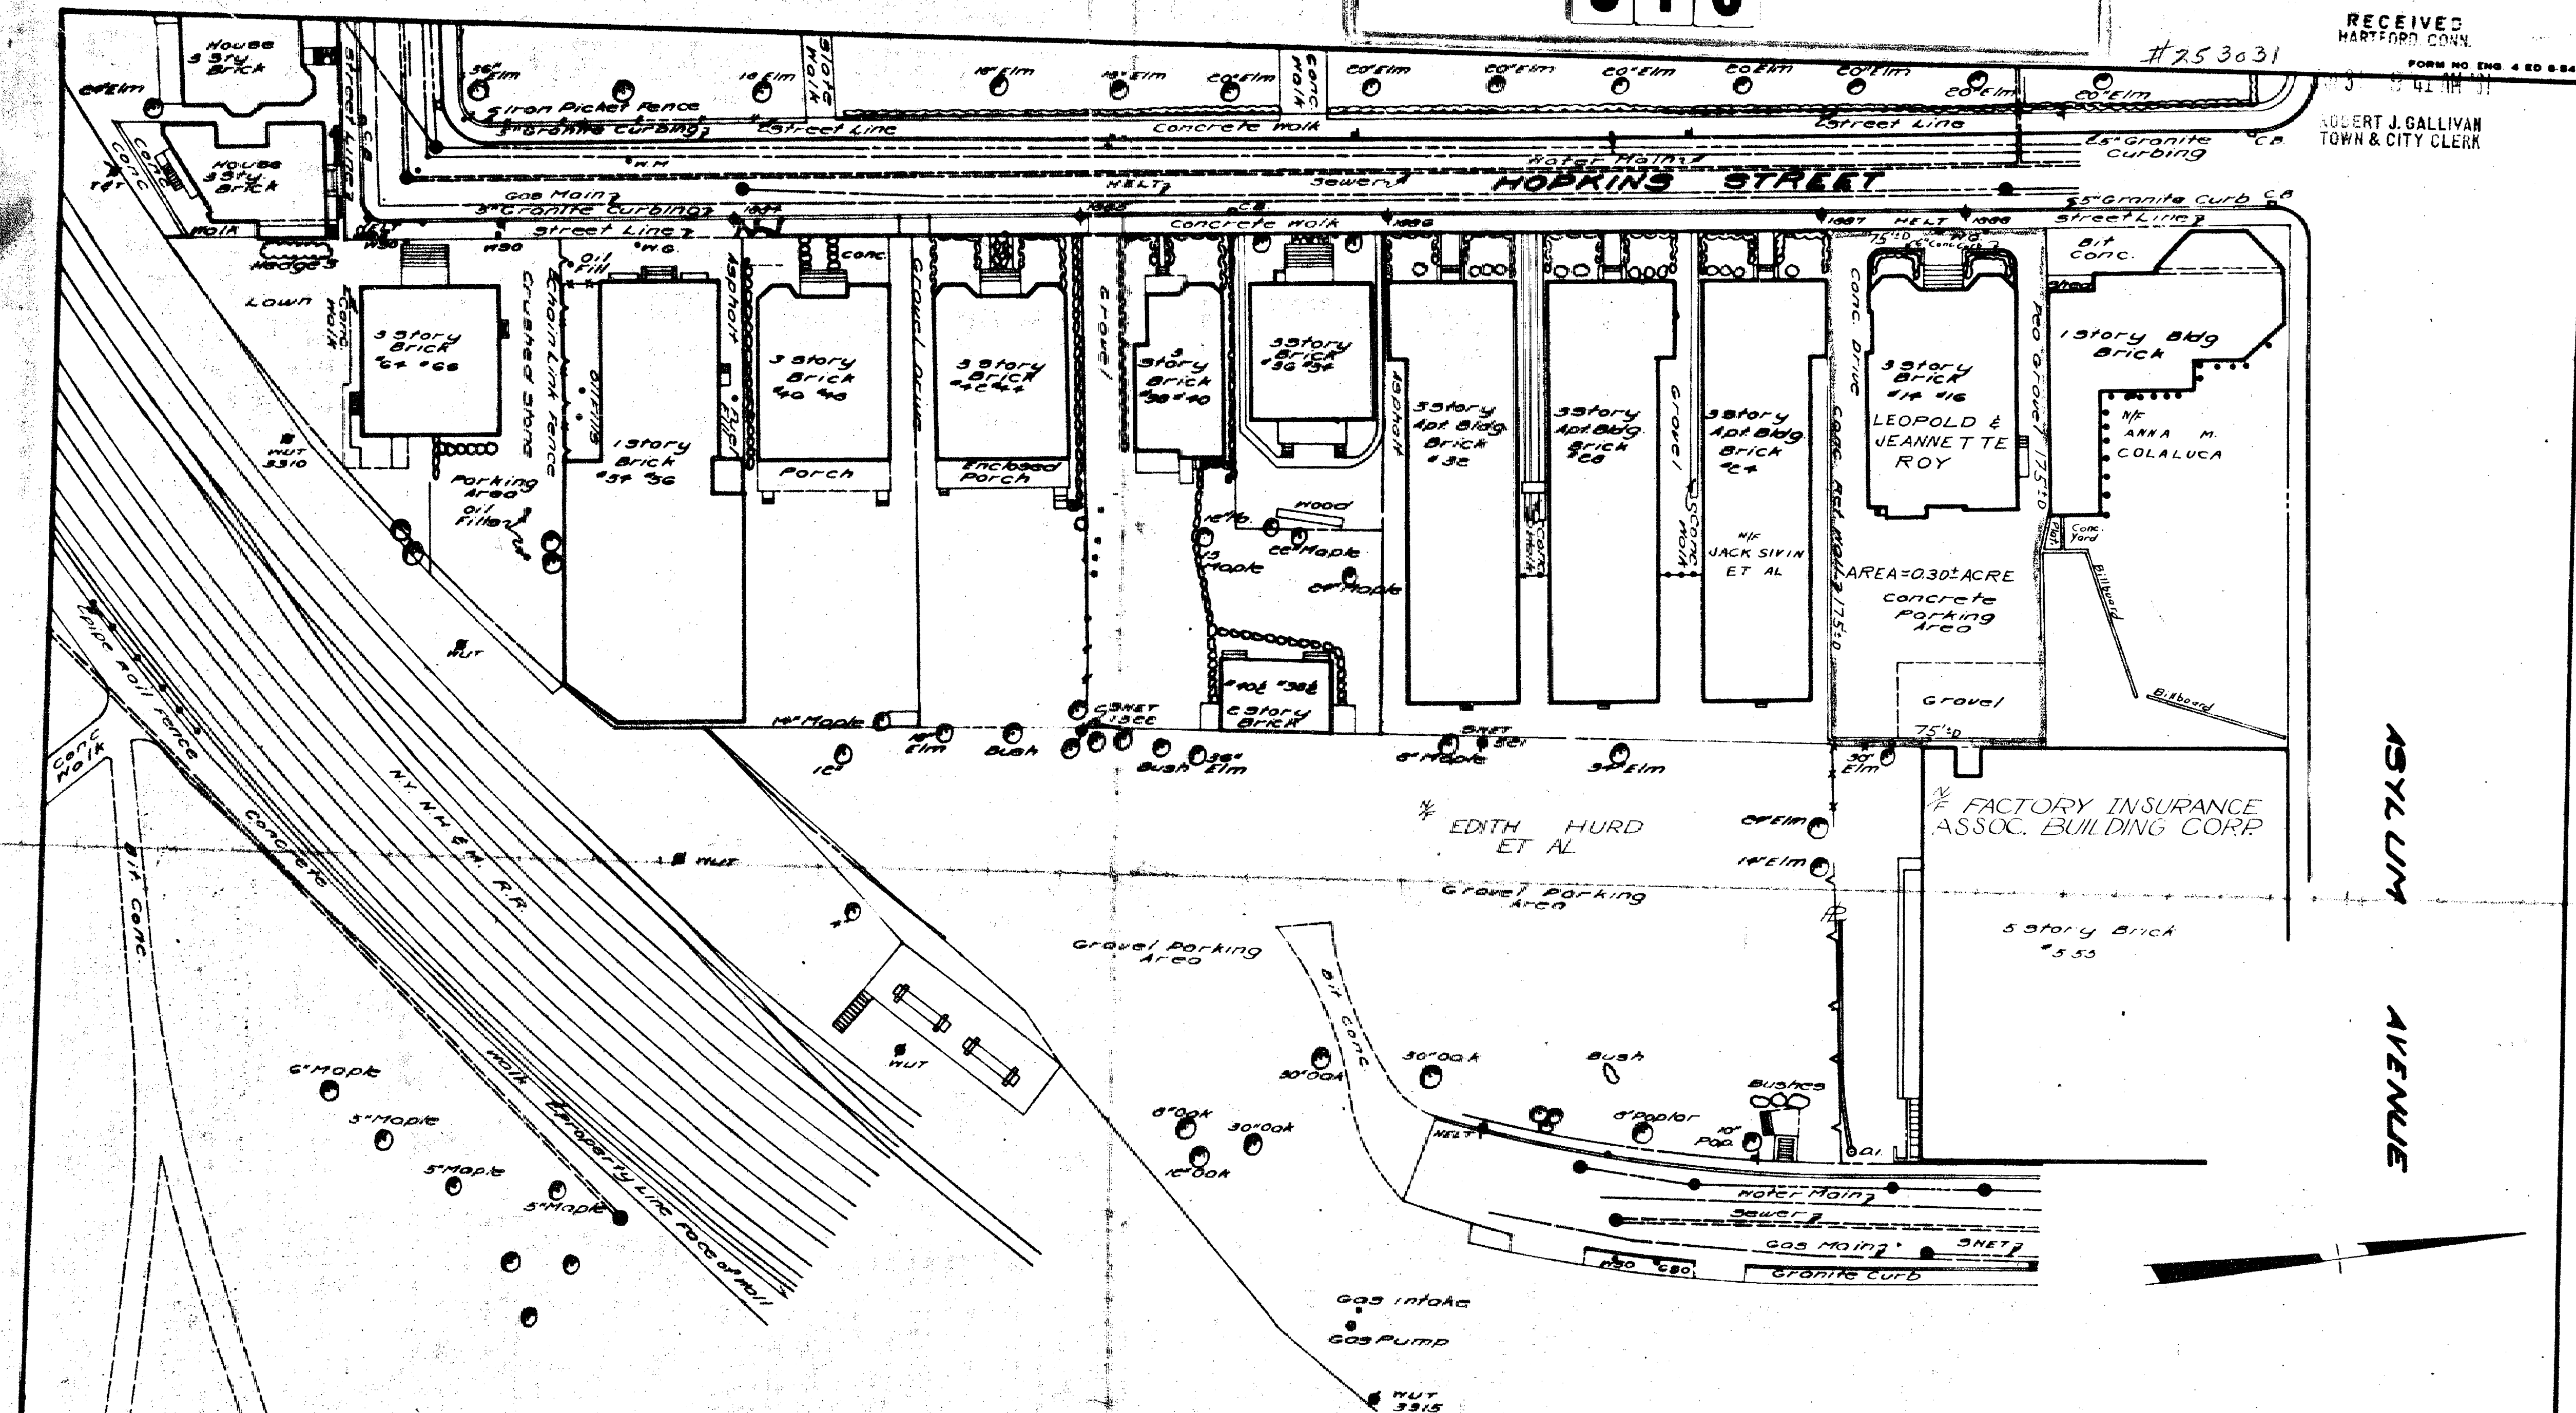

The portions of Hopkins St.
and Asylum Ave. shown on this
plan are established public streets
of the City of Hartford.

Jan. 31, 1961

Winifred W. Bellamy
City Engineer

THIS MAP CONFORMS TO CLASS D
OF CODE OF CONNECTICUT
TECHNICAL COUNCIL, INC.

SECTION NO. 4
TOWN NO. 63
PROJECT NO. 55
SERIAL NO. 146
SHEET 1 OF 1

I HEREBY CERTIFY THAT THIS MAP
IS SUBSTANTIALLY CORRECT TO THE
BEST OF MY KNOWLEDGE AND BELIEF.
Thomas H. Bellamy
Acting Assistant
TITLE Chief Designer
DATE May 1959

CITY OF HARTFORD
MAP SHOWING LAND ACQUIRED FROM
LEOPOLD & JEANNETTE ROY

BY
THE STATE OF CONNECTICUT
EAST-WEST EXPRESSWAY

SCALE 1"=40'
Thomas H. Bellamy
HIGHWAY COMMISSIONER

