


518-1

#25175-3

RE FORM NO. ENG. 4 ED. 8-54

Dec 5 10 48 AM '61
ROBERT J. GALLIVAN
TOWN & CITY CLERK

$\Delta = 30^\circ 48' - 421''$
 $D = 4030'$
 $T = 350.849$
 $L = 687.705$
 $R = 1273.240$

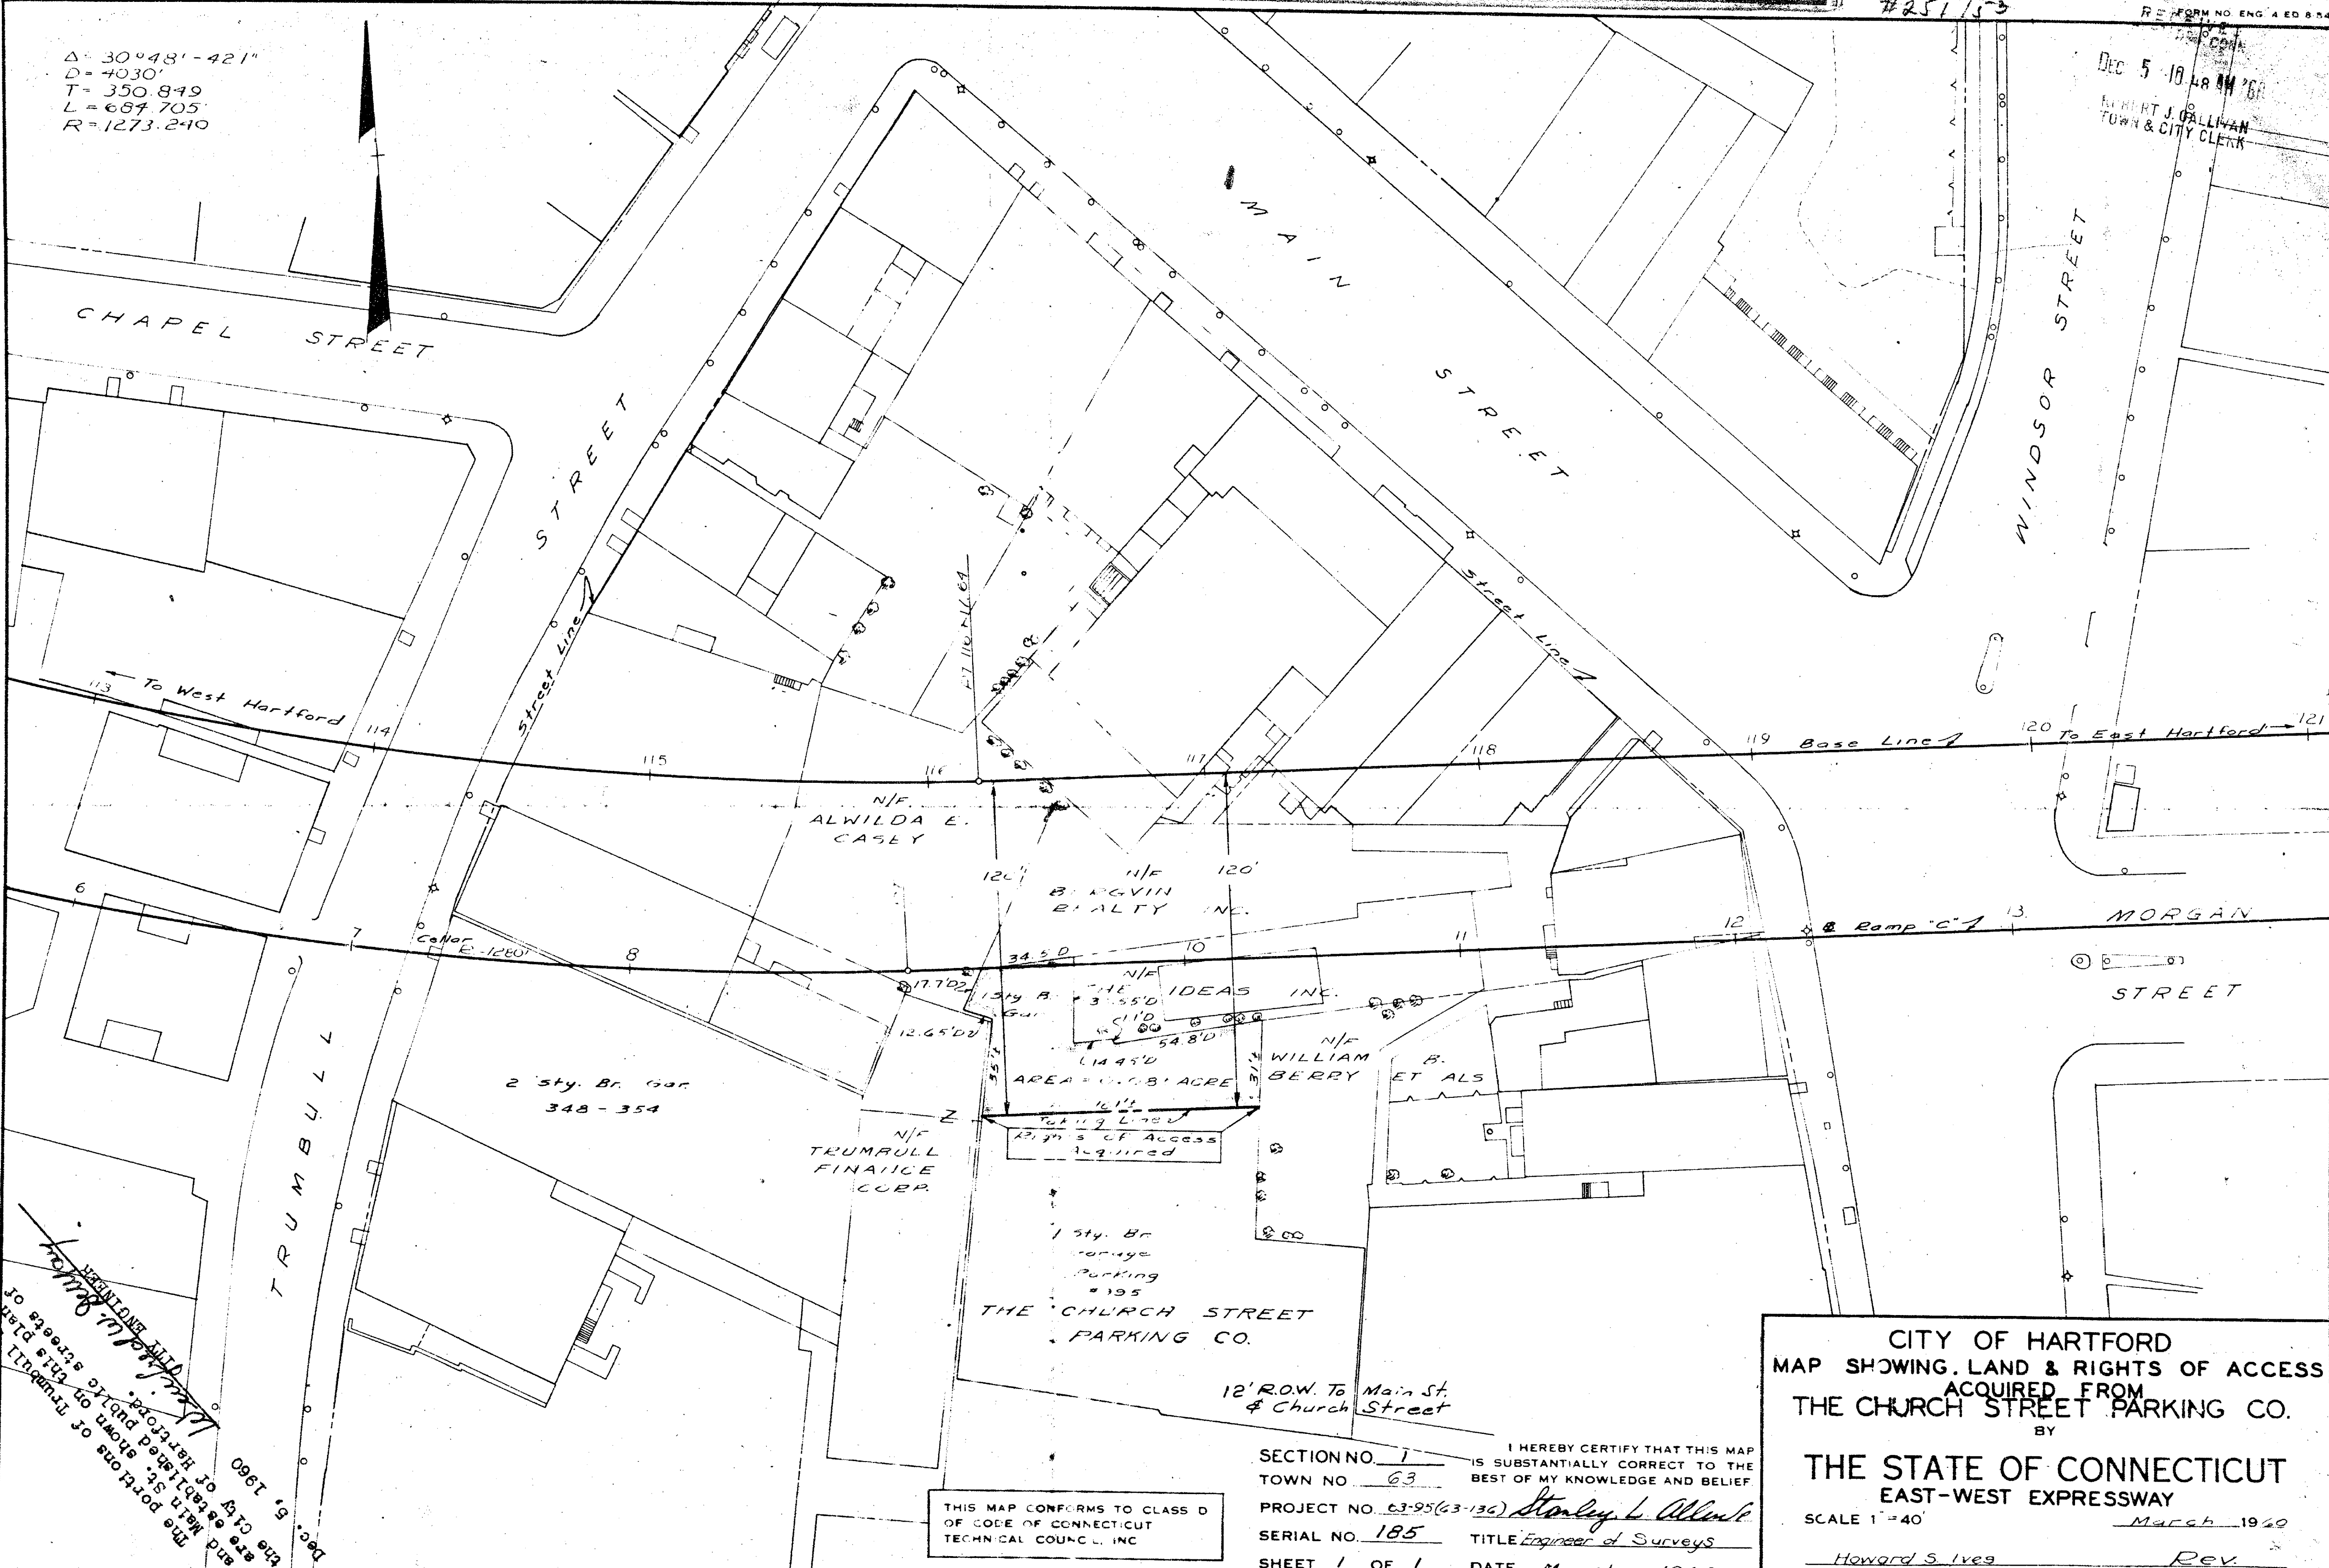

DATE: Dec. 5, 1960
3/1/60 Title Change LDW
8-11-60 Title Change LDW
The portions of Trumbull Street and Main St. shown on this plat are as established by the City of Hartford.

THIS MAP CONFORMS TO CLASS D OF CODE OF CONNECTICUT TECHNICAL COUNCIL, INC.

SECTION NO. 1
TOWN NO. 63
PROJECT NO. 63-95(63-136)
SERIAL NO. 185
SHEET 1 OF 1
I HEREBY CERTIFY THAT THIS MAP IS SUBSTANTIALLY CORRECT TO THE BEST OF MY KNOWLEDGE AND BELIEF.
TITLE: Engineer of Surveys
DATE: March 1960

CITY OF HARTFORD
MAP SHOWING LAND & RIGHTS OF ACCESS
ACQUIRED FROM
THE CHURCH STREET PARKING CO.
BY
THE STATE OF CONNECTICUT
EAST-WEST EXPRESSWAY
SCALE 1" = 40'
March 1960
Howard S. Ives
HIGHWAY COMMISSIONER
Rev. C.E.

