


518-2

253 261 ENG. 2ED 11-56

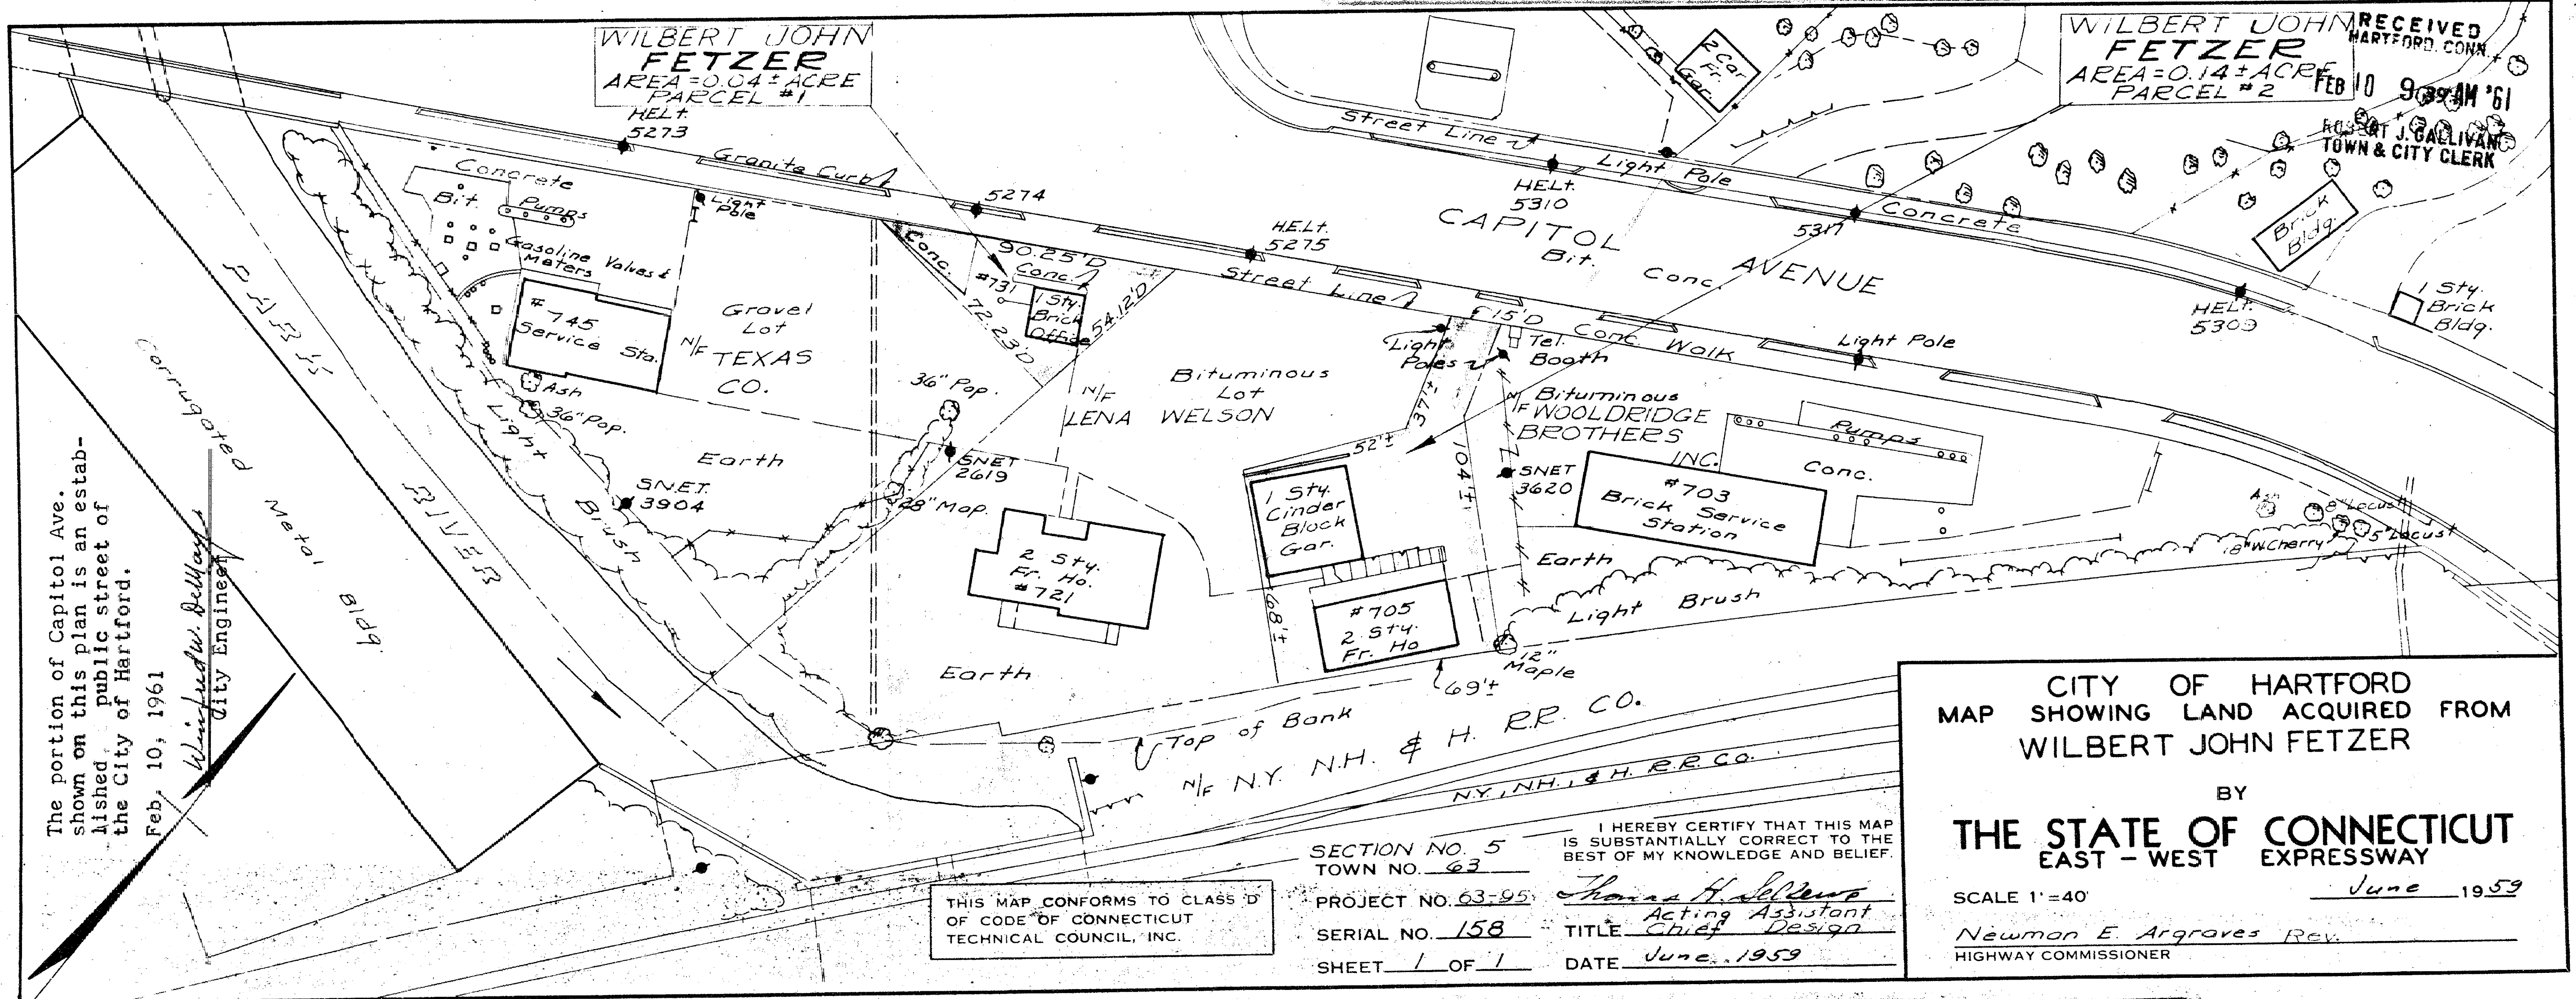

11/17/59 Title Change FVA

The portion of Capitol Ave. shown on this plan is an established public street of the City of Hartford.

Feb. 10, 1961

Winifred W. Bellows
City Engineer