


521-1

The portions of Pearl St. and Ann St. shown on this plan are established public streets of the City of Hartford.
Sept. 30, 1960
Walter W. Patten
CITY ENGINEER

RECEIVED
HARTFORD, CONN.
SEP 30 12 21 PM '60
ROBERT J. GALLIVAN
TOWN & CITY CLERK


LEGEND
PARCEL "A" - TO BE RETAINED BY THE H.E.L.T.CO.
PARCEL "B" - R/W TO BE RETAINED BY THE H.E.L.T.CO.
PARCEL "C" - RIGHTS TO BE RETAINED BY THE H.E.L.T.CO.
PARCELS "B,C,D,&E" - TO BE CONVEYED TO 175 HIGH STREET, INCORPORATED
TOTAL AREA CONVEYED = 0.833 ACRE

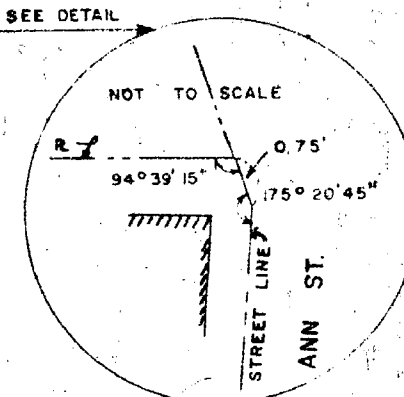

(HOTELS STATLER)
COMPANY, INC.
AETNA LIFE INSURANCE
CO. ET AL.

NOTE:
INFORMATION DERIVED IN PART FROM H.E.L.T.CO. DWG. 031126 ENTITLED "PROPERTY OF THE HARTFORD ELECTRIC LIGHT CO. PEARL AND ANN STS. HARTFORD CONN." DATED OCT. 1932 BY PETERSEN AND HOFFMAN, ENGINEERS.
DRAWING NUMBERS SHOWN REFER TO H.E.L.T.CO. NUMBERING SYSTEM.

WE HEREBY CERTIFY THAT THIS MAP IS SUBSTANTIALLY CORRECT AND IN ACCORDANCE WITH CLASS D OF CODE OF CONN. TECHNICAL COUNCIL INC. THE HARTFORD ELECTRIC LIGHT CO.
PER *Robert C. Field*

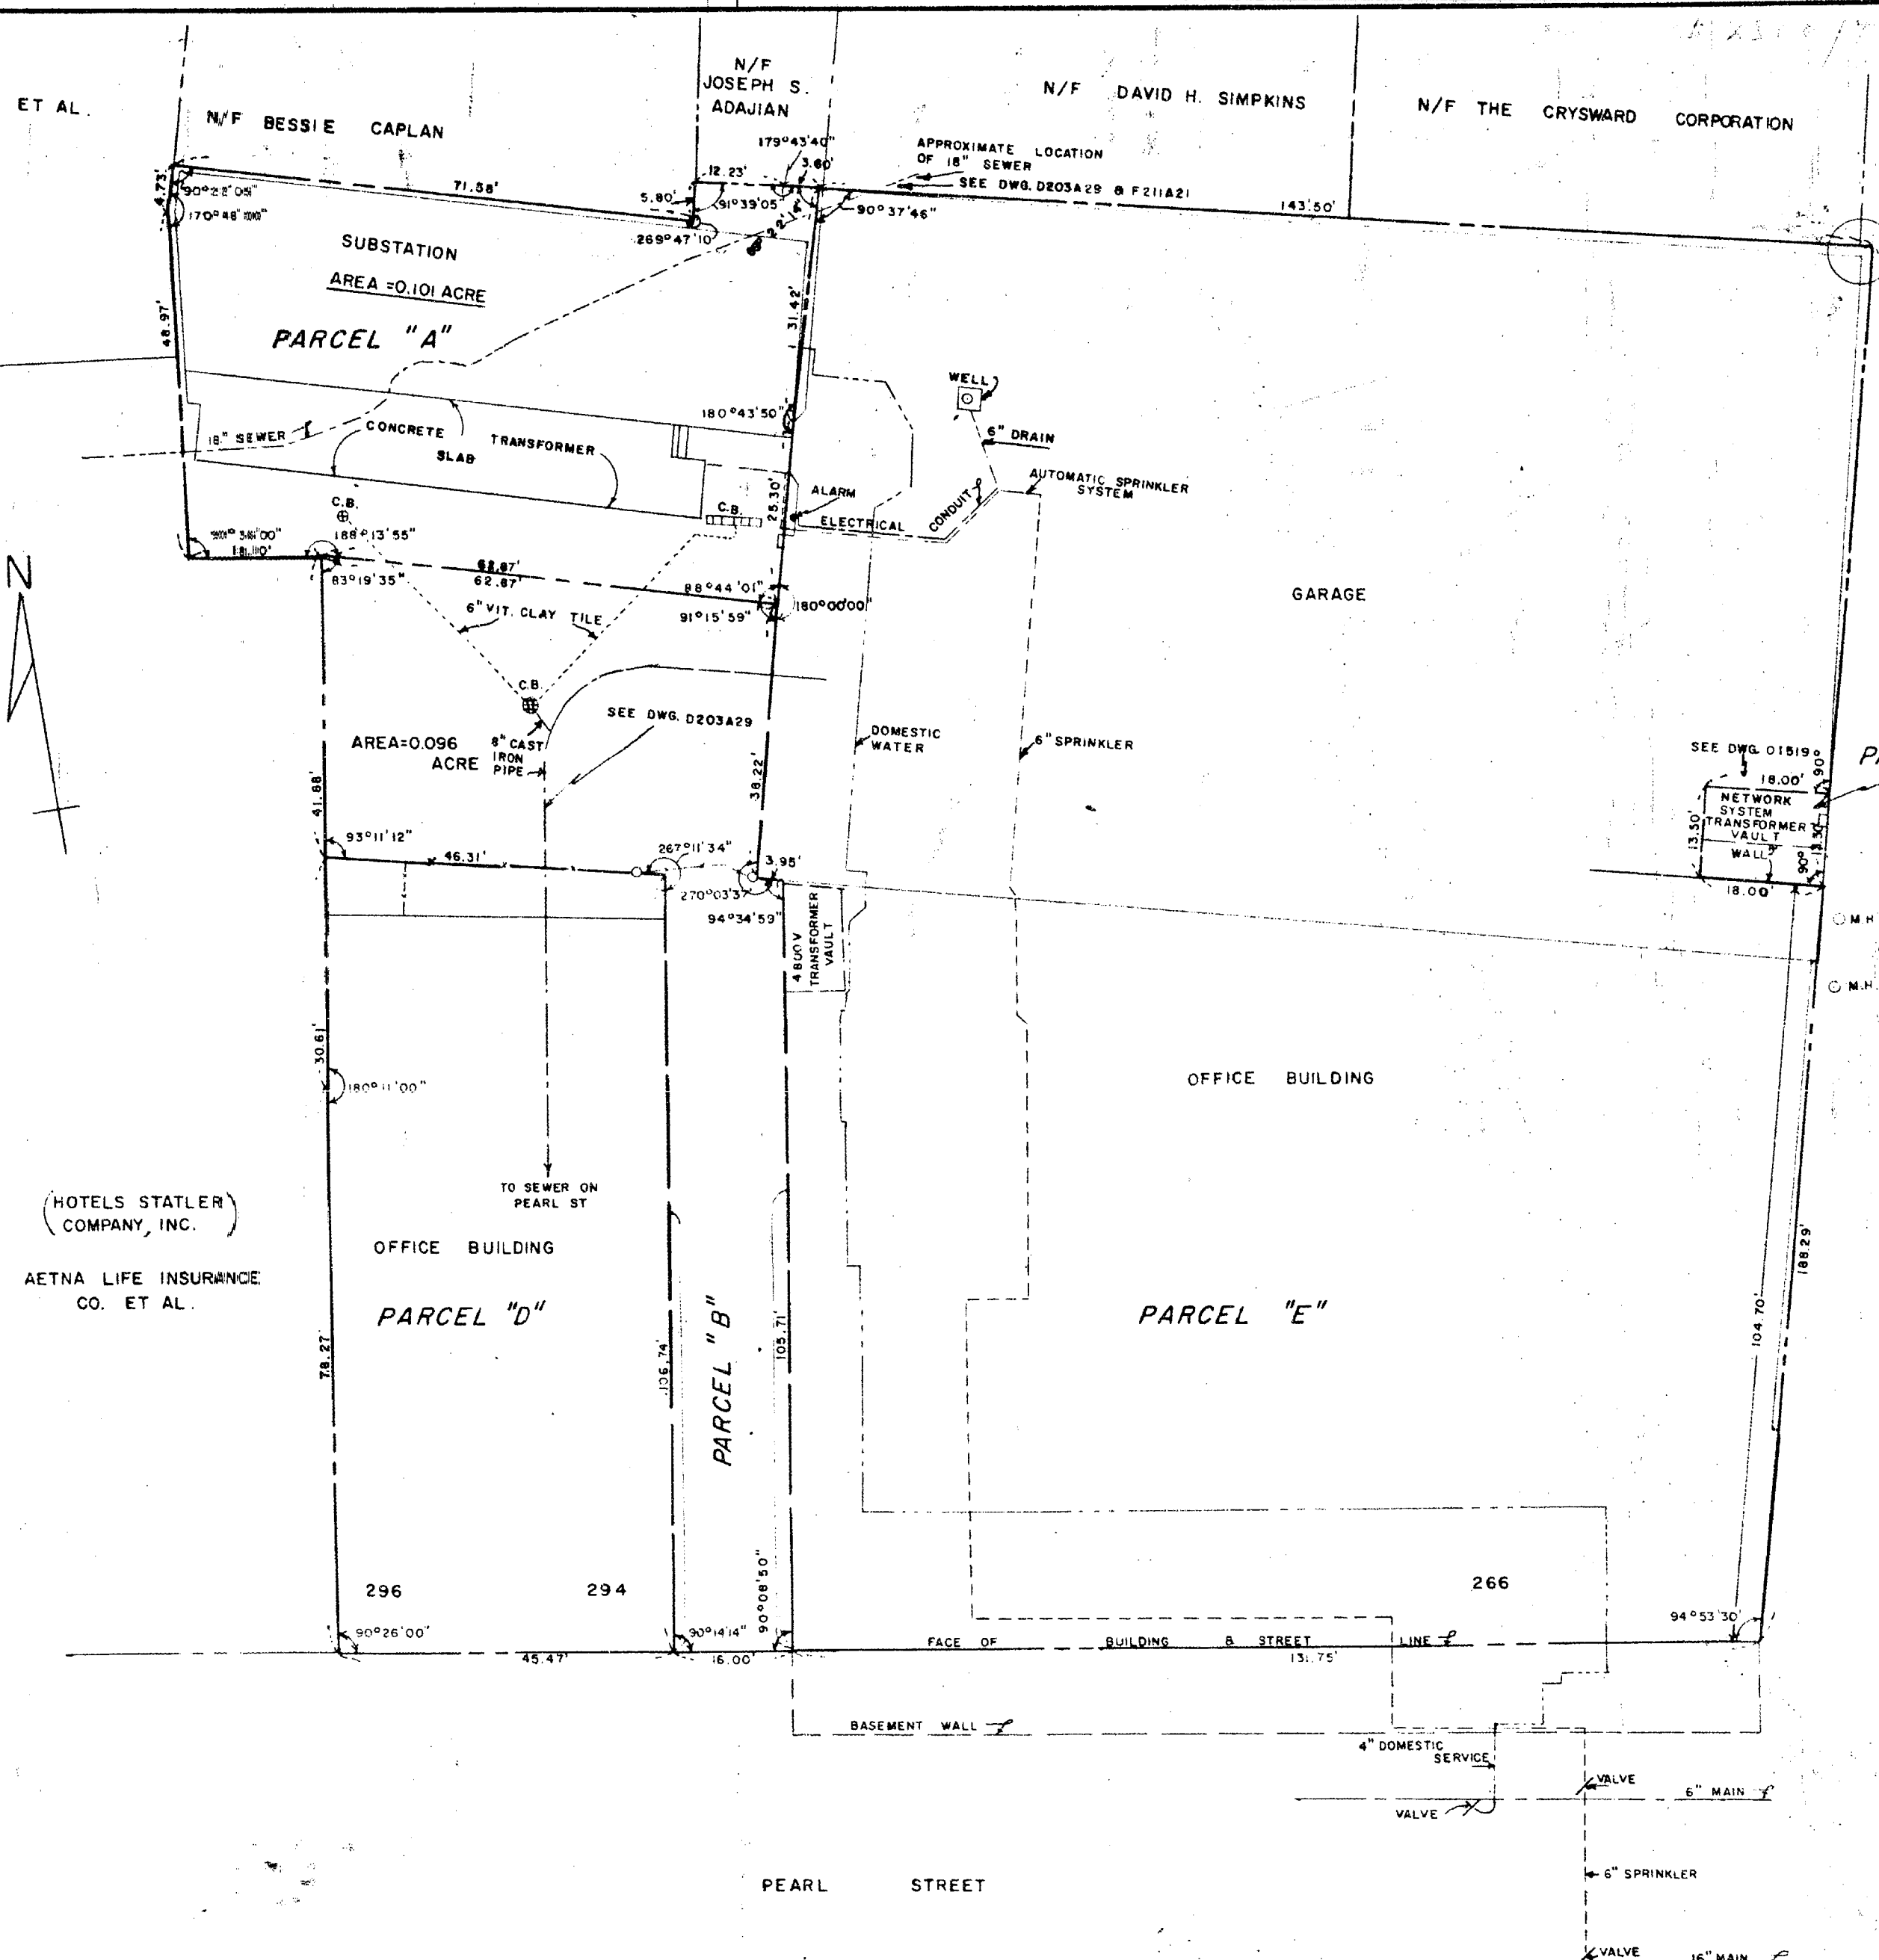

LAND TO BE DEEDED TO	
175 HIGH STREET, INCORPORATED	
PEARL & ANN STREETS	HARTFORD, CONNECTICUT
THE HARTFORD ELECTRIC LIGHT CO.	
GENERAL ENGINEERING DEPARTMENT	
DRAWN BY <u>W.A.M.</u>	CHECKED BY <u>R.C.F.</u> APPROVED BY <u>R.C. Field</u>
SCALE <u>1" = 20'</u>	DATE <u>JULY 1, 1960</u>
No. <u>C233A12</u>	

NO.	DATE	DESCRIPTION	BY	APP. BY