

522

FORM NO. ENG. 4 ED. 8-54

HARTFORD CONN.

UCT 25 9 01 AM '60

ROBERT J. GALLIVAN
TOWN CITY CLERK

The portions of Chapel St. and Ann St.
of Hartford
October 26, 1960

show on
the City

W. J. Sullivan
CITY ENGINEER

E-W Chapel St.
Curve Data
Δ 19°26'51.5"
D 9°32'57.5"
R 600'
L 102.017'
203.655'

SALVATORE A. ALI
AREA = 0.024 ACRES
Right To Slope
Acquired


N/F
PITTSBURGH
PLATE GLASS
CO.

CITY OF HARTFORD
MAP SHOWING LAND ACQUIRED FROM
SALVATORE A. ALI

BY
THE STATE OF CONNECTICUT
EAST-WEST EXPRESSWAY

SCALE 1" = 40' April 1960

Howard S. Ives
HIGHWAY COMMISSIONER

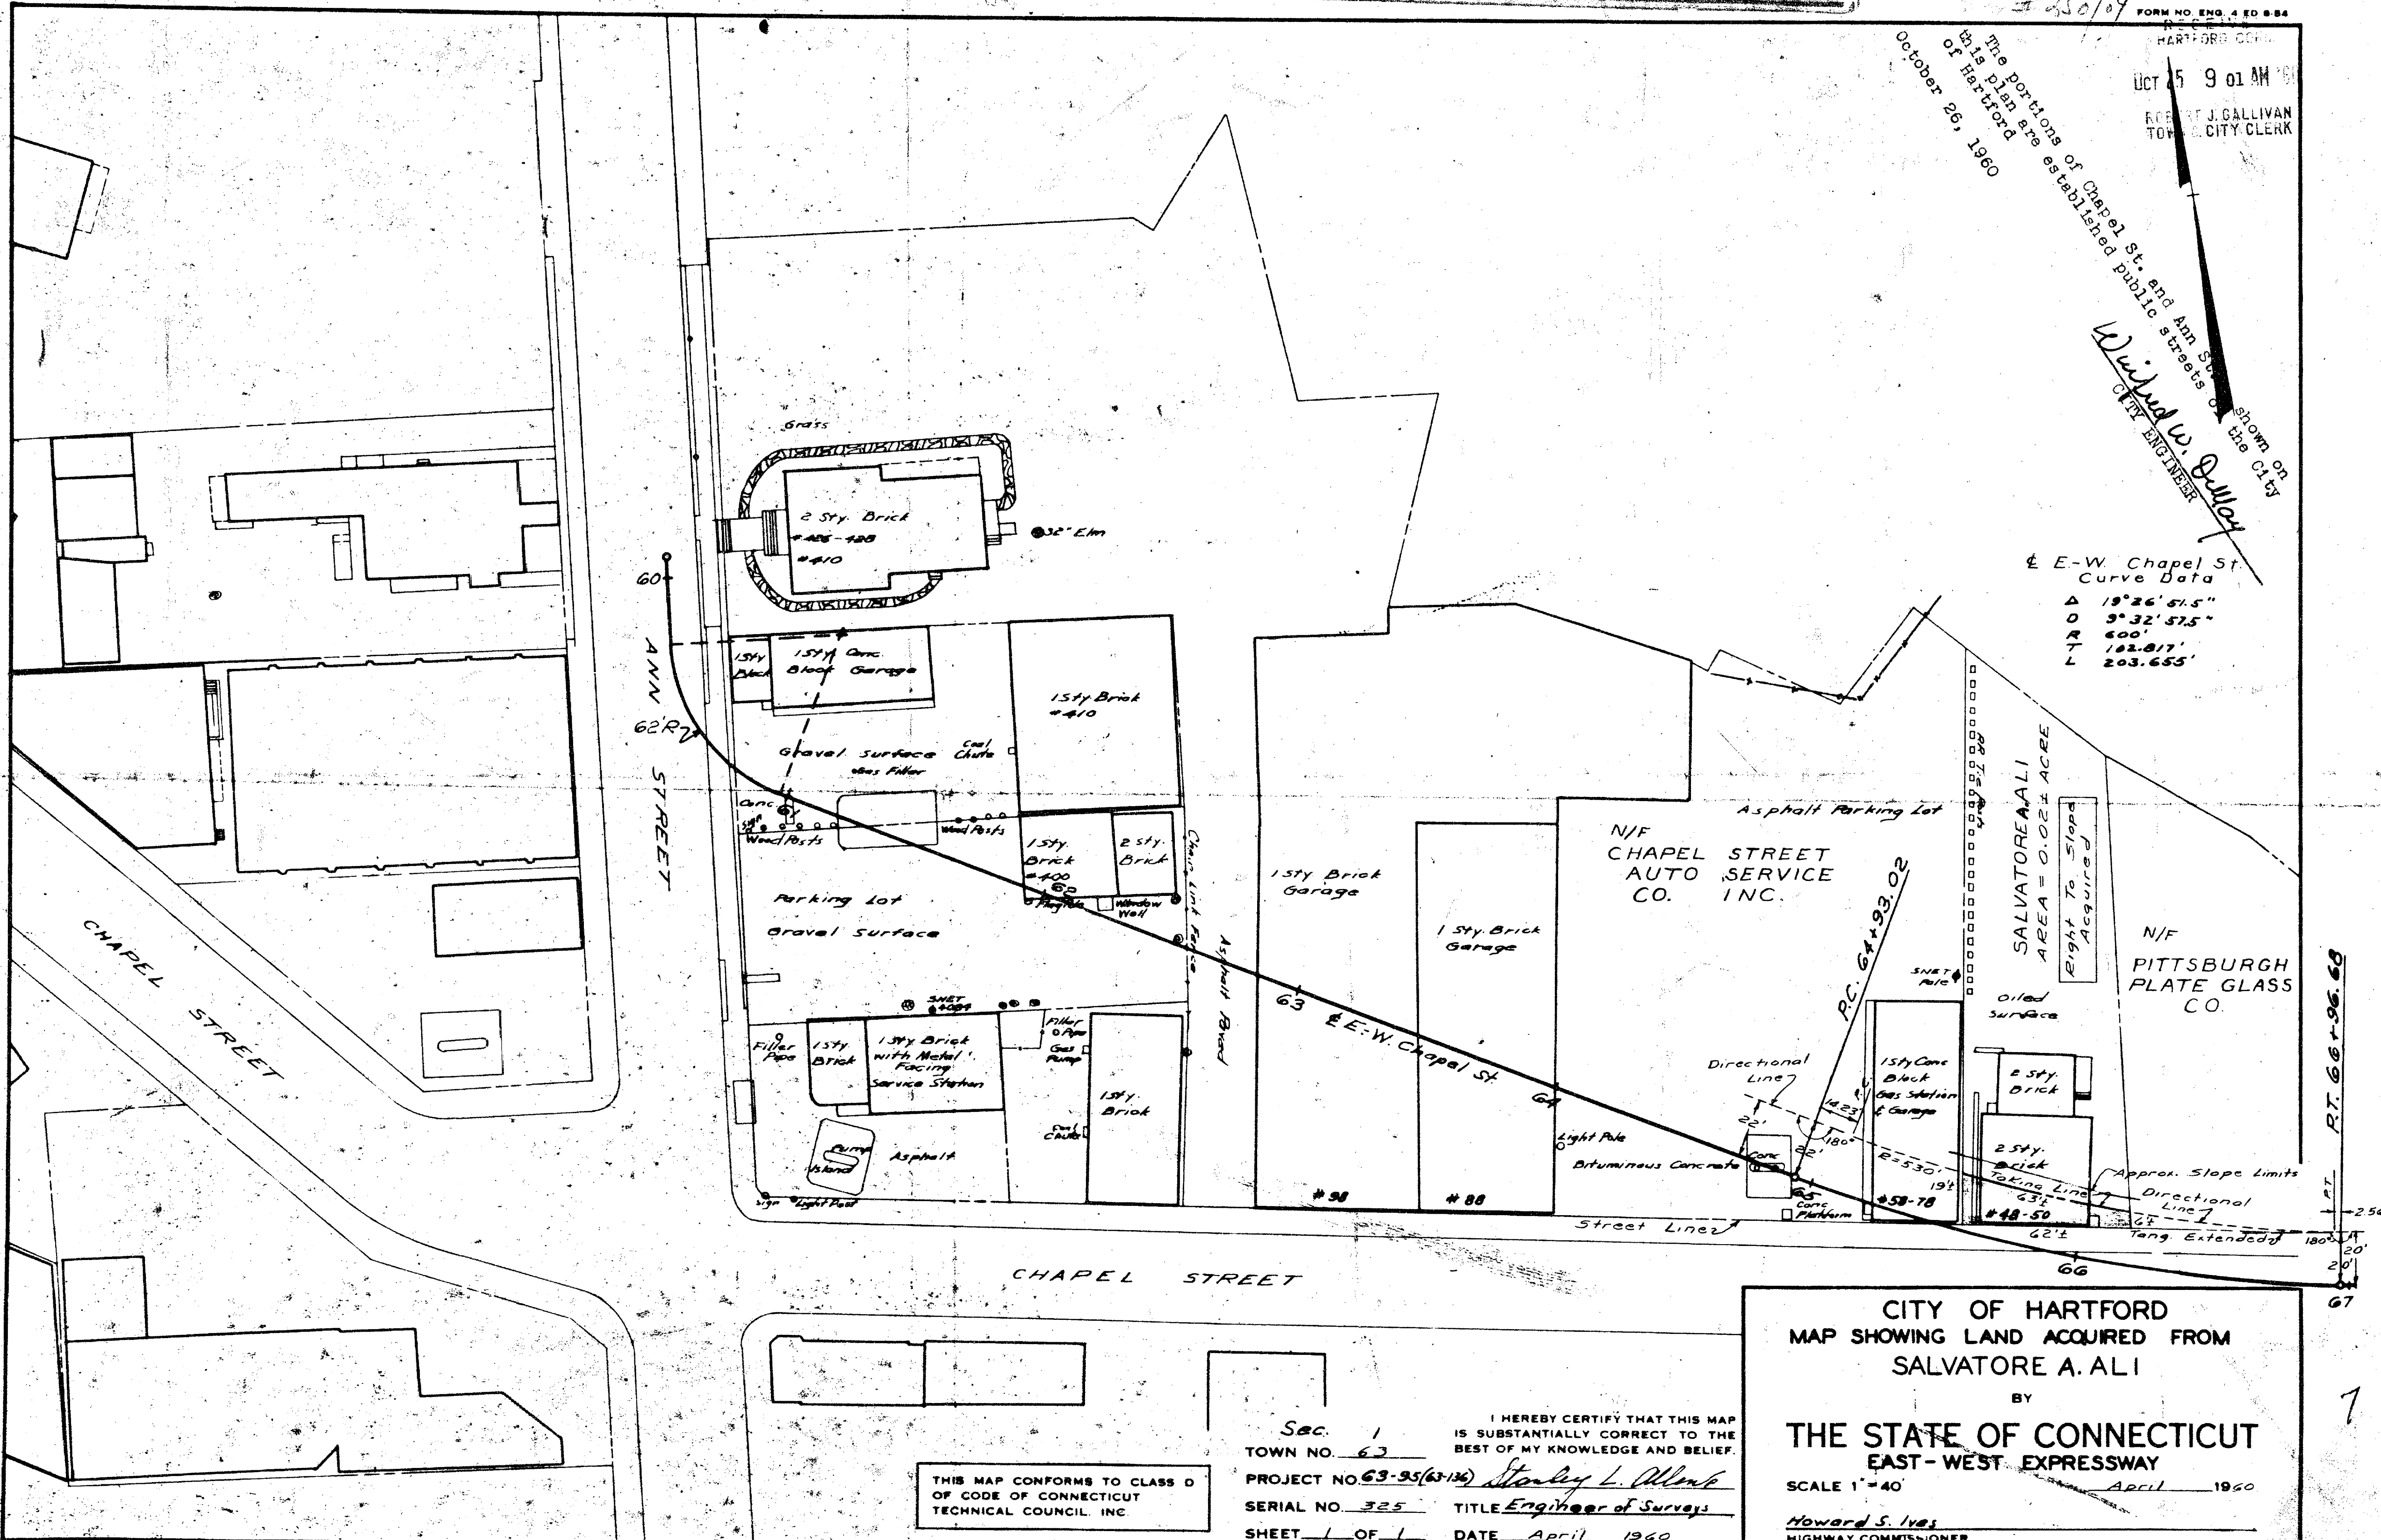

THIS MAP CONFORMS TO CLASS D
OF CODE OF CONNECTICUT
TECHNICAL COUNCIL, INC.

I HEREBY CERTIFY THAT THIS MAP
IS SUBSTANTIALLY CORRECT TO THE
BEST OF MY KNOWLEDGE AND BELIEF.

SAC. 1
TOWN NO. 63
PROJECT NO. 63-95(63-136) Stanley L. Allen
SERIAL NO. 325 TITLE Engineer of Surveys
SHEET 1 OF 1 DATE April 1960

