

524-2

#264224

RECEIVED
HARTFORD TOWN
MAR 21 10 59 AM '61
ROBERT J. BALLIVAN
TOWN & CITY CLERK


The portions of Sigourney
St. and Hawthorn St.
shown on this plan are
established public
streets of the City
of Hartford.

Mar. 22, 1961

Winfred W. Sullivan
City Engineer

PETER SUBENSKI ET AL
AREA = 0.151 ACRE

1/4 ELEANOR E.
COPELAND ET AL

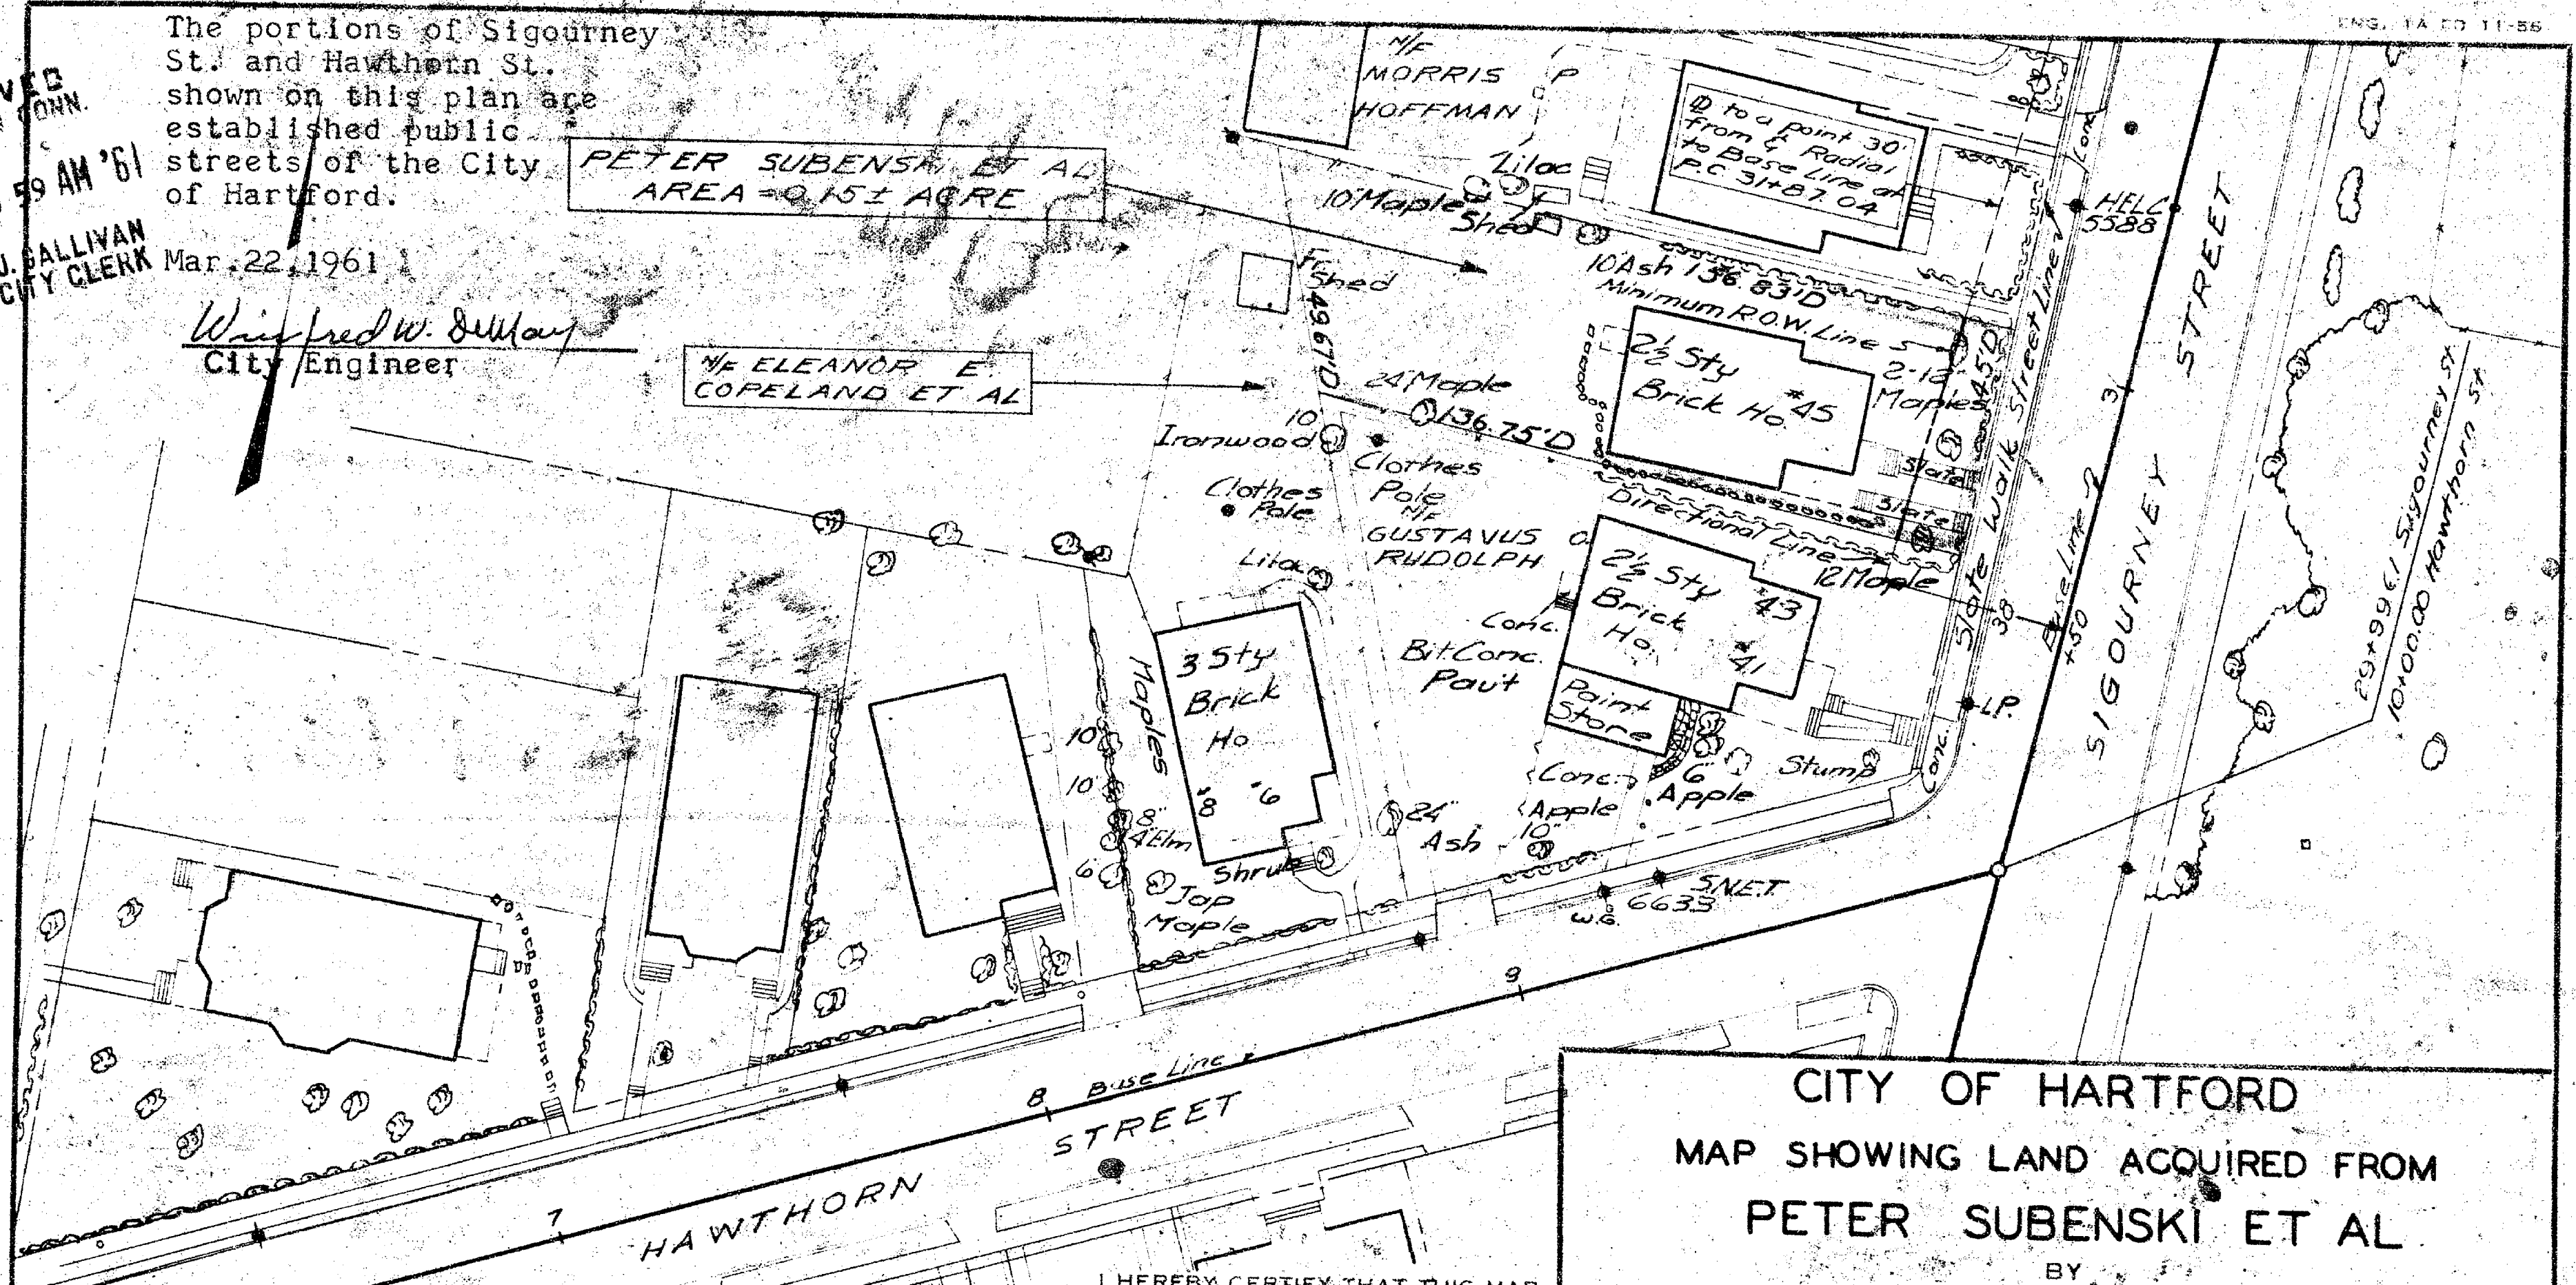

THIS MAP CONFORMS TO CLASS D
OF CODE OF CONNECTICUT
TECHNICAL COUNCIL, INC.

TOWN NO. 63
PROJECT NO. 63-95
SERIAL NO. 372
SHEET 1 OF 1

I HEREBY CERTIFY THAT THIS MAP
IS SUBSTANTIALLY CORRECT TO THE
BEST OF MY KNOWLEDGE AND BELIEF.
Stanley L. Allen M.E.
TITLE Engineer of Surveys
DATE August 1960

CITY OF HARTFORD
MAP SHOWING LAND ACQUIRED FROM
PETER SUBENSKI ET AL
BY

THE STATE OF CONNECTICUT
EAST WEST EXPRESSWAY

SCALE 1" = 40'

Howard S. Ives
HIGHWAY COMMISSIONER

August 1960

