

525

#752433


FORM NO. ENG. 17 ED 9-54

RECEIVED
HARTFORD, CONN.

JAN 6 10 44 AM '61

ROBERT J. GALLIVAN
TOWN & CITY CLERK

The portions of Hamilton St.,
Wellington St. and Pope Park
Highway shown on this plan are
established public streets of the City
of Hartford.
Jan. 6, 1961
Wayne D. Sullivan
City Engineer

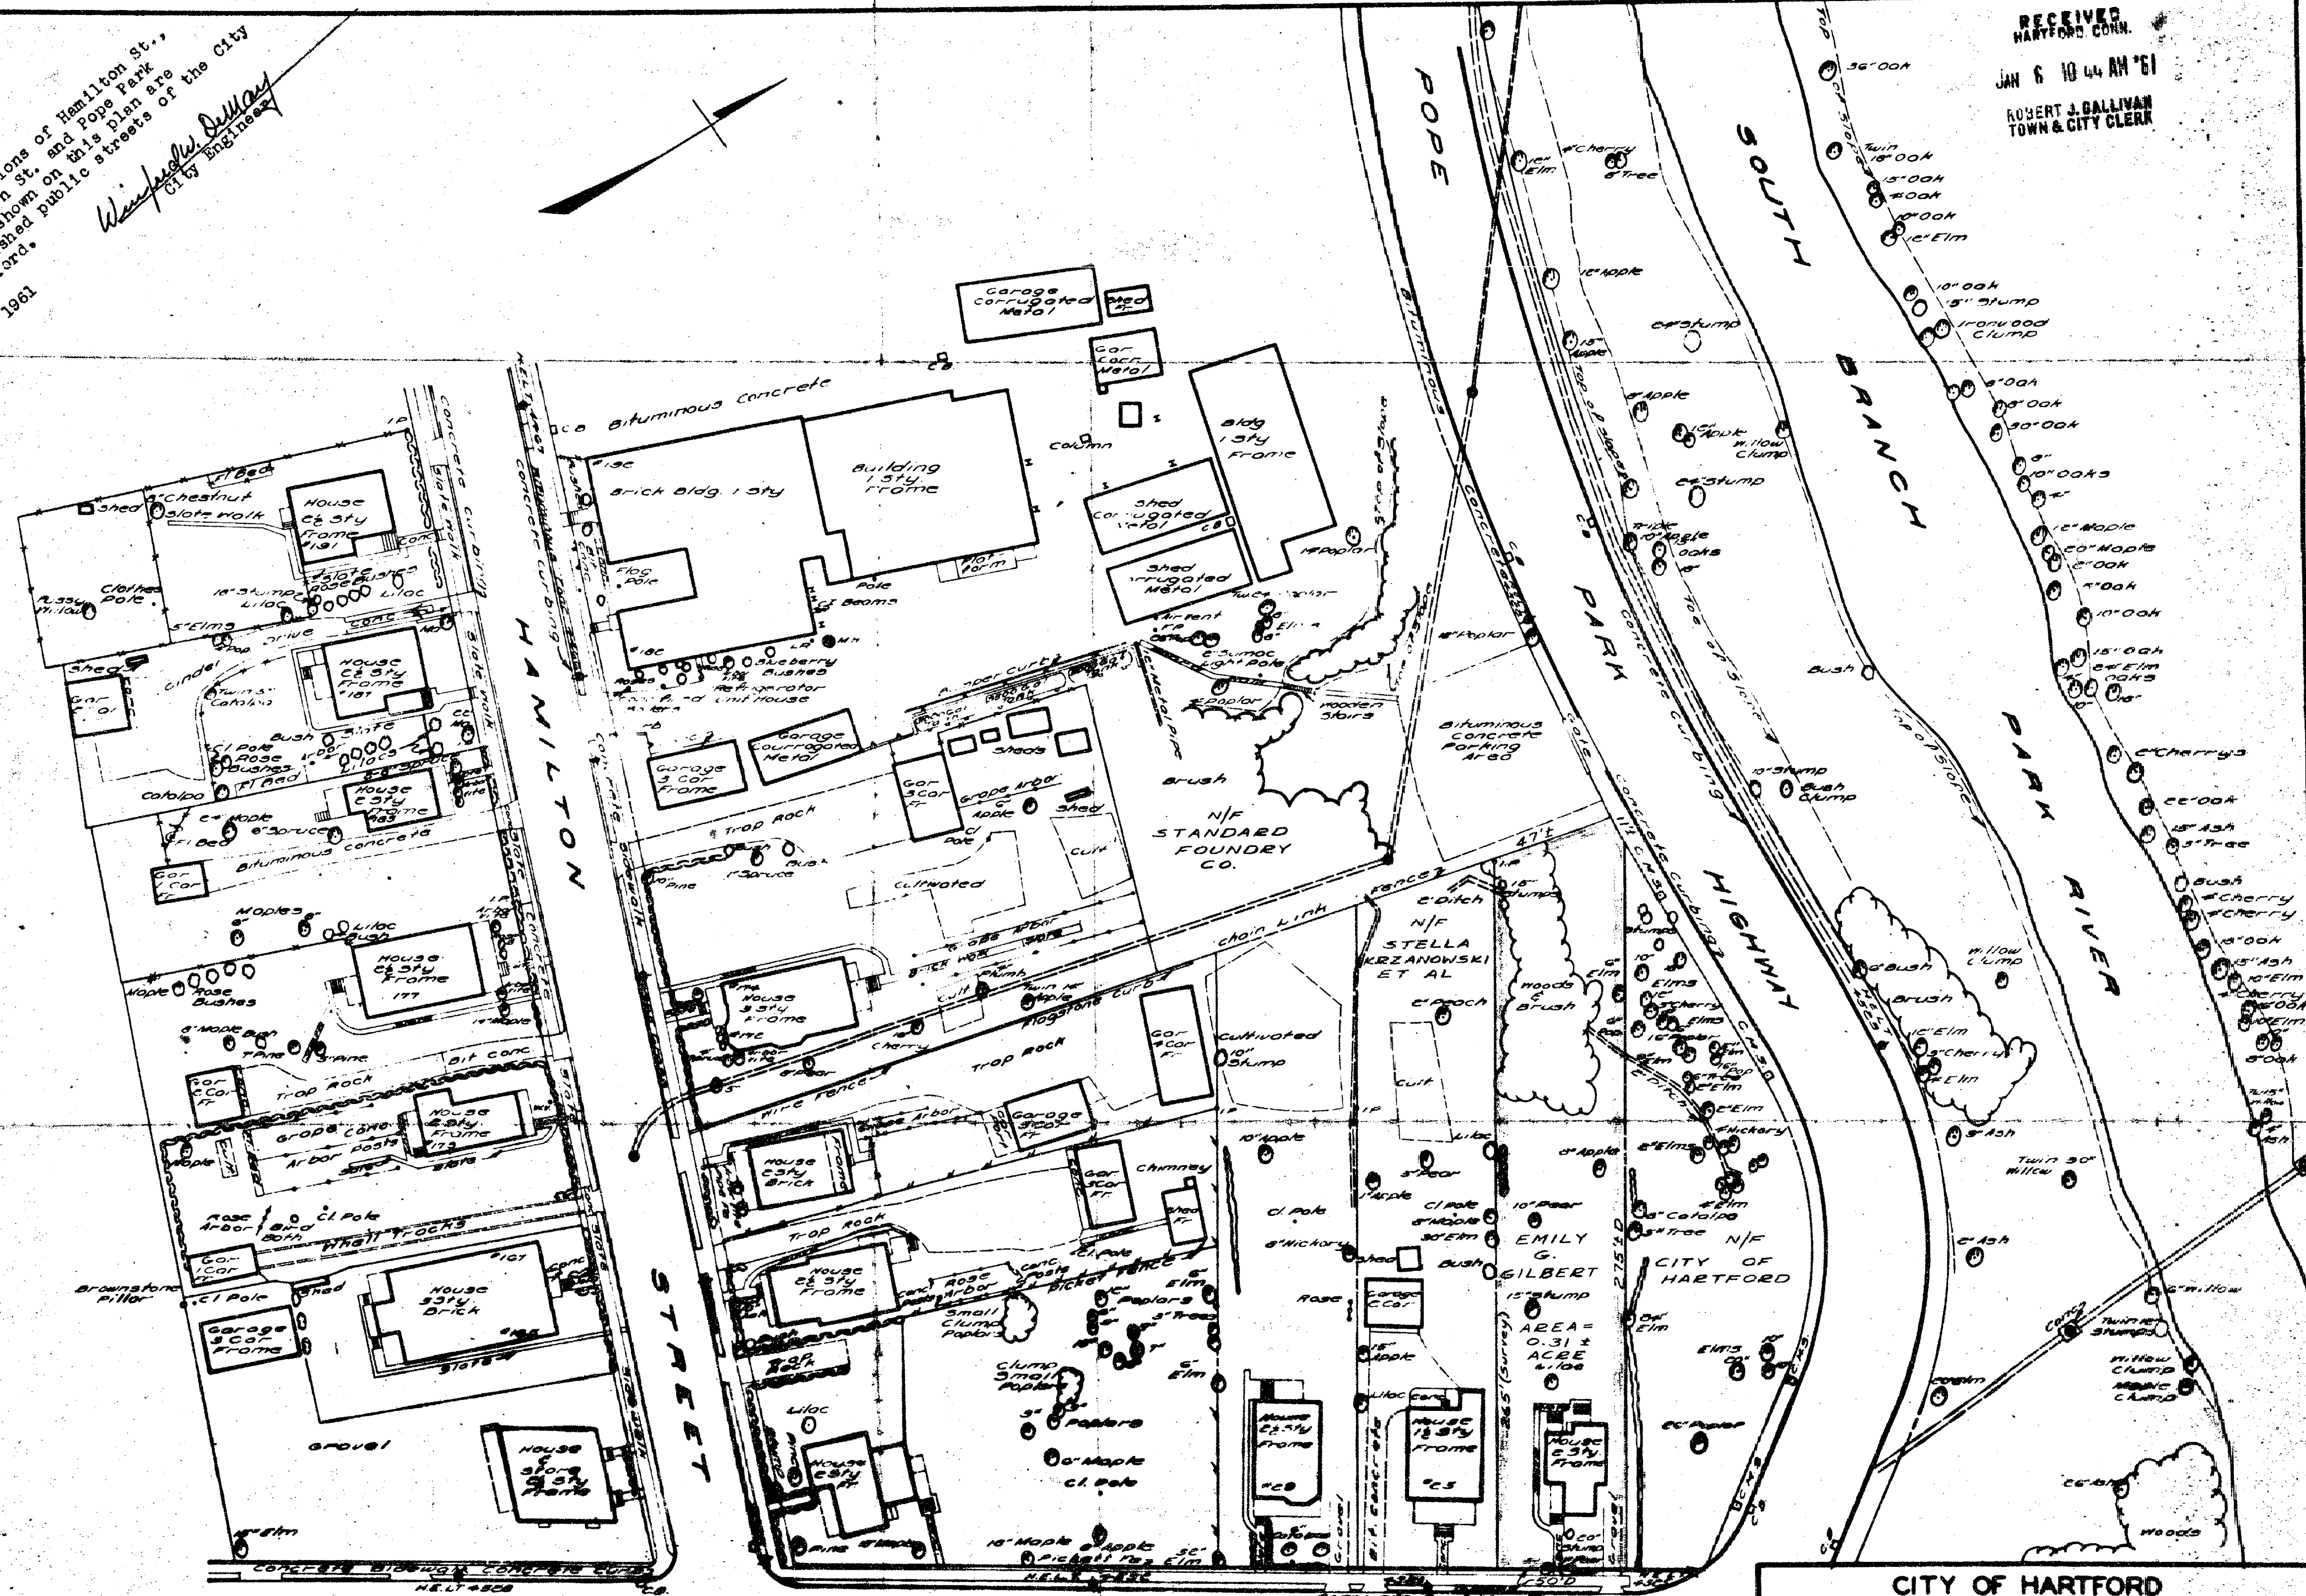

DATE: 1/6/60
REVISION: North Arrow
LDW

WELLINGTON

STREET

THIS MAP CONFORMS TO CLASS B
OF CODE OF CONNECTICUT
TECHNICAL COUNCIL, INC.

SECTION NO. 5
TOWN NO. 63
PROJECT NO. 24
SERIAL NO. 114
SHEET 1 OF 1
I HEREBY CERTIFY THAT THIS MAP
IS SUBSTANTIALLY CORRECT TO THE
BEST OF MY KNOWLEDGE AND BELIEF.
Thomas H. Sullivan
ENGINEER
TITLE: HIGHWAY DESIGN
DATE: MAY 1959

CITY OF HARTFORD
MAP SHOWING LAND ACQUIRED FROM
EMILY G. GILBERT
BY
THE STATE OF CONNECTICUT
EAST-WEST EXPRESSWAY
SCALE 1"=40'
NEWTON E. ARGROVES
HIGHWAY COMMISSIONER

0 INCHES 1 2 3 4