


the portions of
Wellington St. and
Pope Park Highway
shown on this plan are
established public streets of
the City of Hartford.
Dec. 16, 1960

Washed W. Sullivan
City Engineer

RECEIVED
HARTFORD, CONN.
Dec 15 10 50 AM '60
ROBERT J. GALLAGHER
TOWN & CITY CLERK

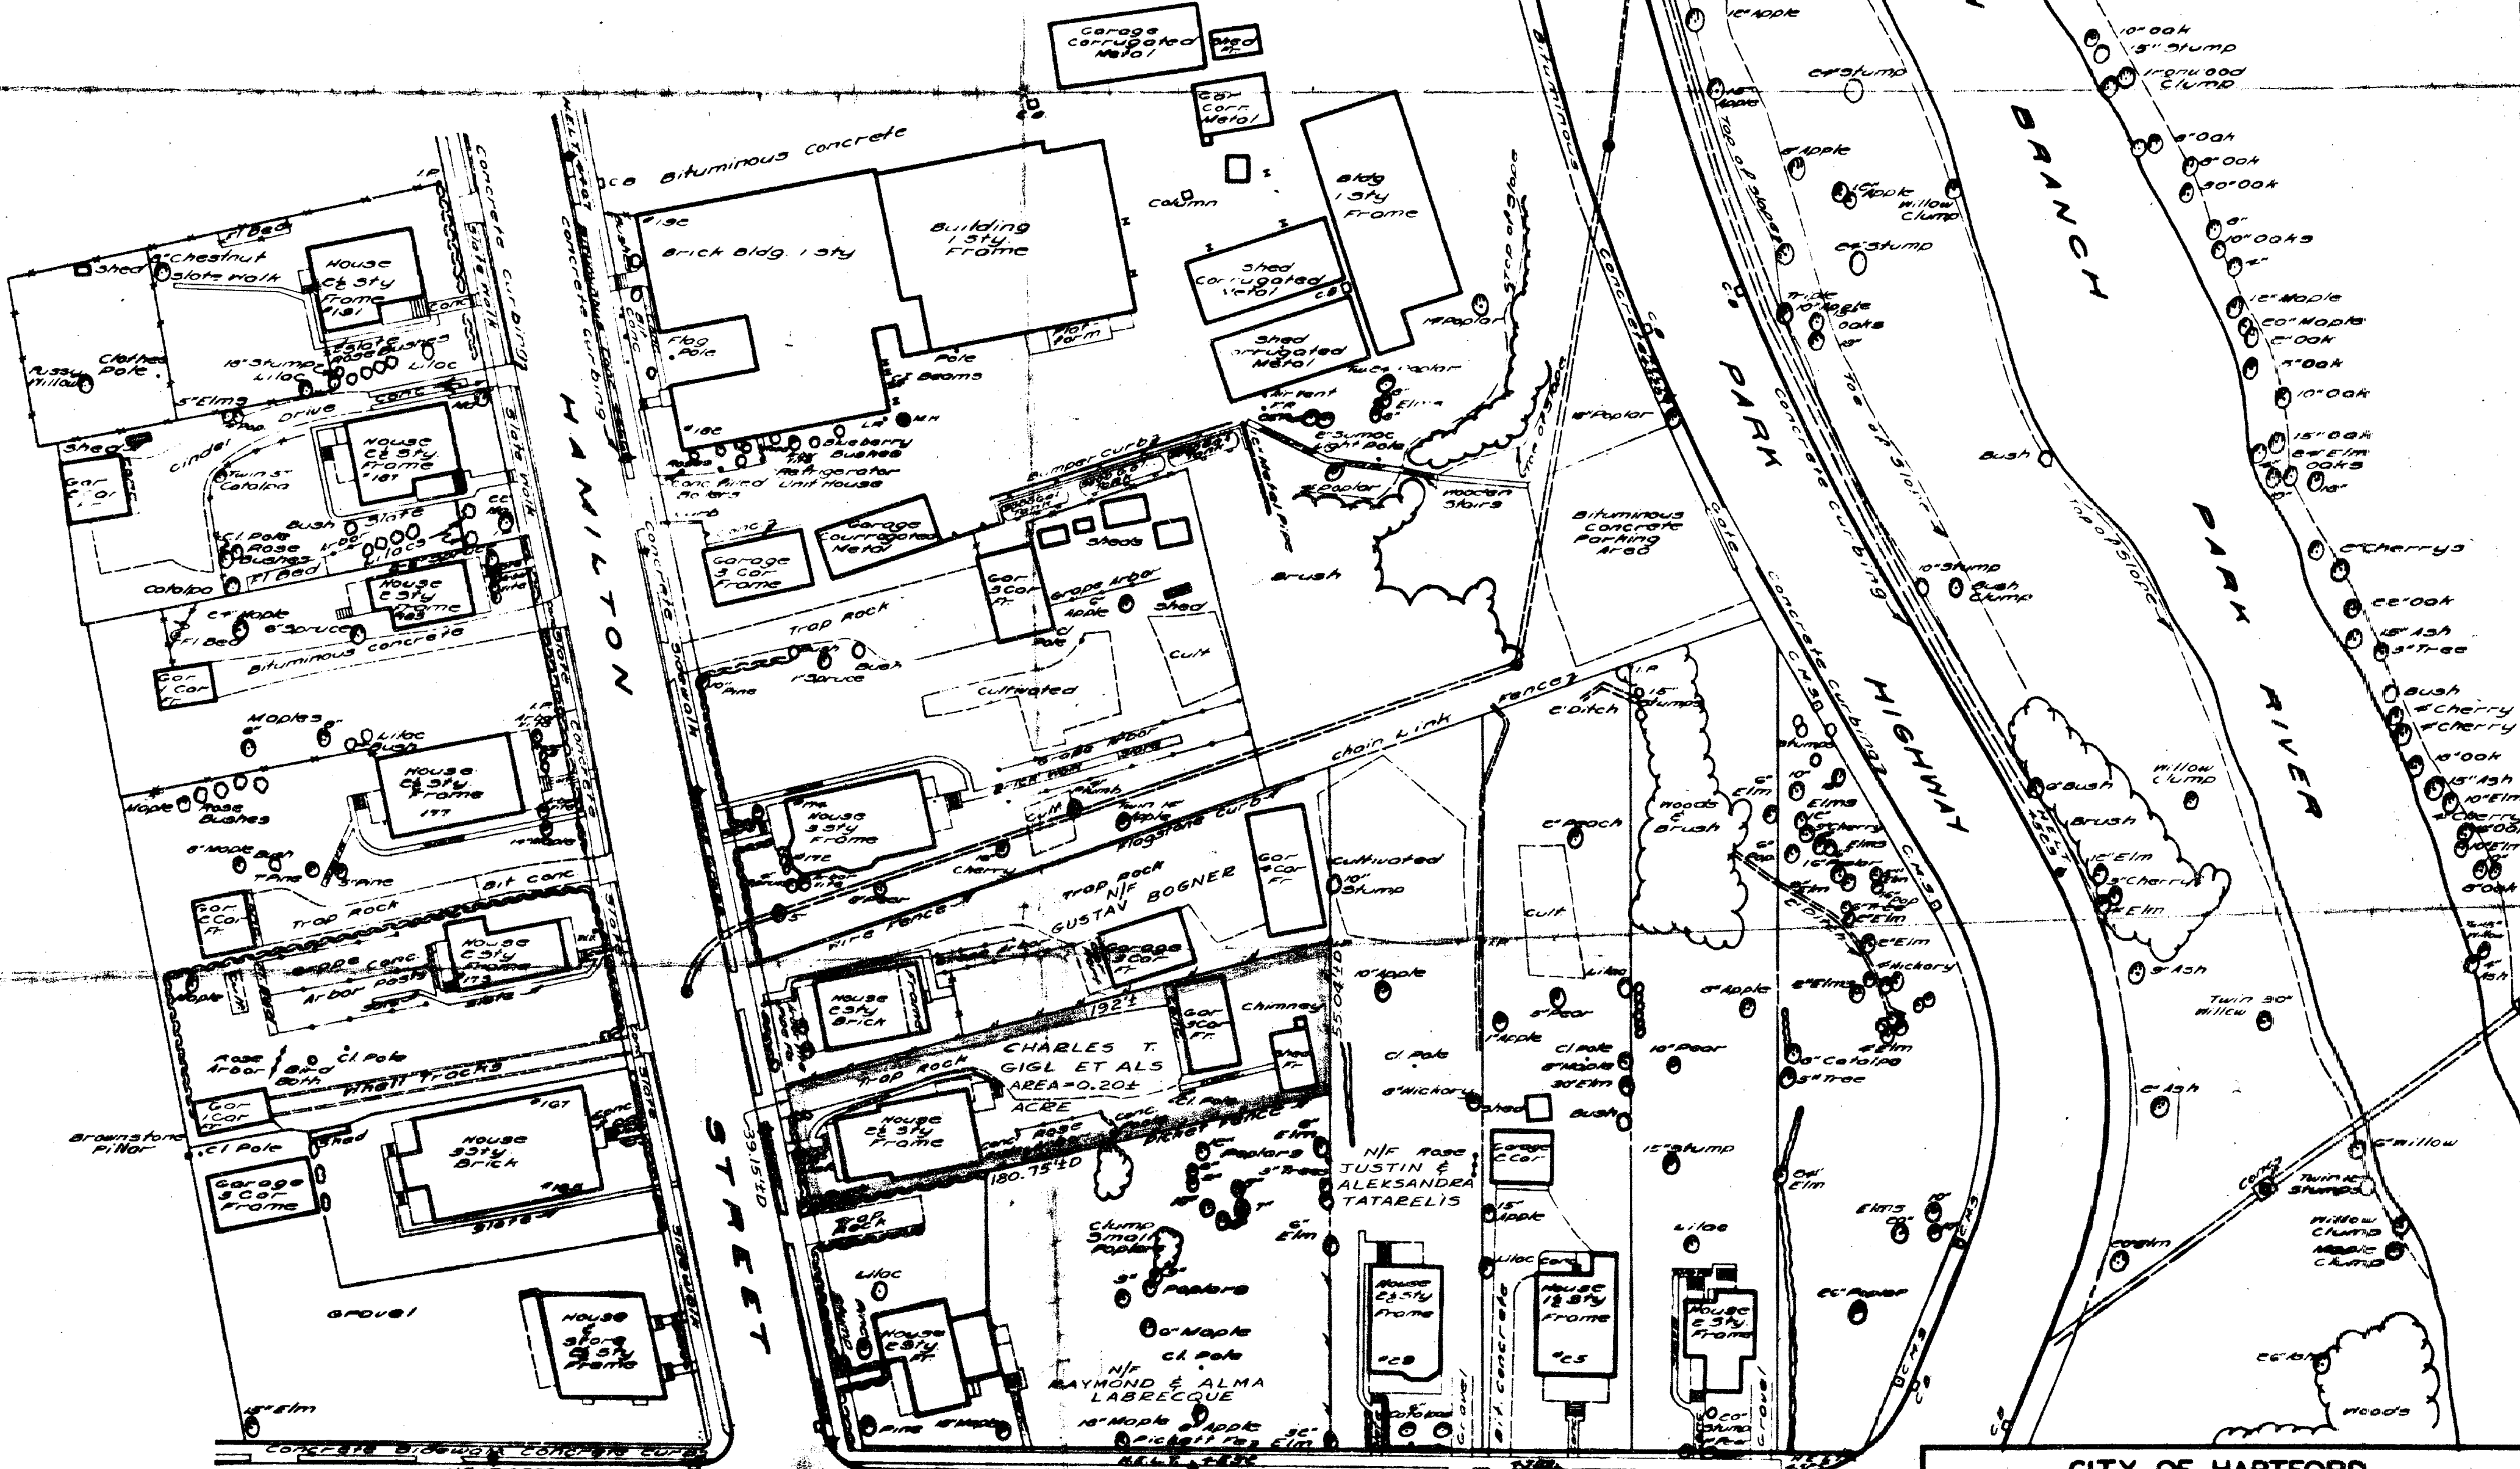

DATE	5/1/60	North Arrow	LDH
REVISION			
BY			

THIS MAP CONFORMS TO CLASS D
OF CODE OF CONNECTICUT
TECHNICAL COUNCIL, INC.

SECTION NO. 5
TOWN NO. 63
PROJECT NO. 25
SERIAL NO. 110
SHEET 1 OF 1
DATE May 1959

I HEREBY CERTIFY THAT THIS MAP
IS SUBSTANTIALLY CORRECT TO THE
BEST OF MY KNOWLEDGE AND BELIEF.
Thomas H. Sullivan
Engineer
TITLE Highway Design

CITY OF HARTFORD
MAP SHOWING LAND ACQUIRED FROM
CHARLES T. GIGL ET ALS
BY
THE STATE OF CONNECTICUT
EAST-WEST EXPRESSWAY
SCALE 1"=40'
May 1959
Newman E. Argowes
HIGHWAY COMMISSIONER