

251 41.0


FORM NO ENG 4 ED 884

Winfred W. Sullivan
City Engineer

RECEIVED
MAY 19 1964

NOV 21 1961 35 AM '61

ROBERT J. GALLIVAN
TOWN & CITY CLERK

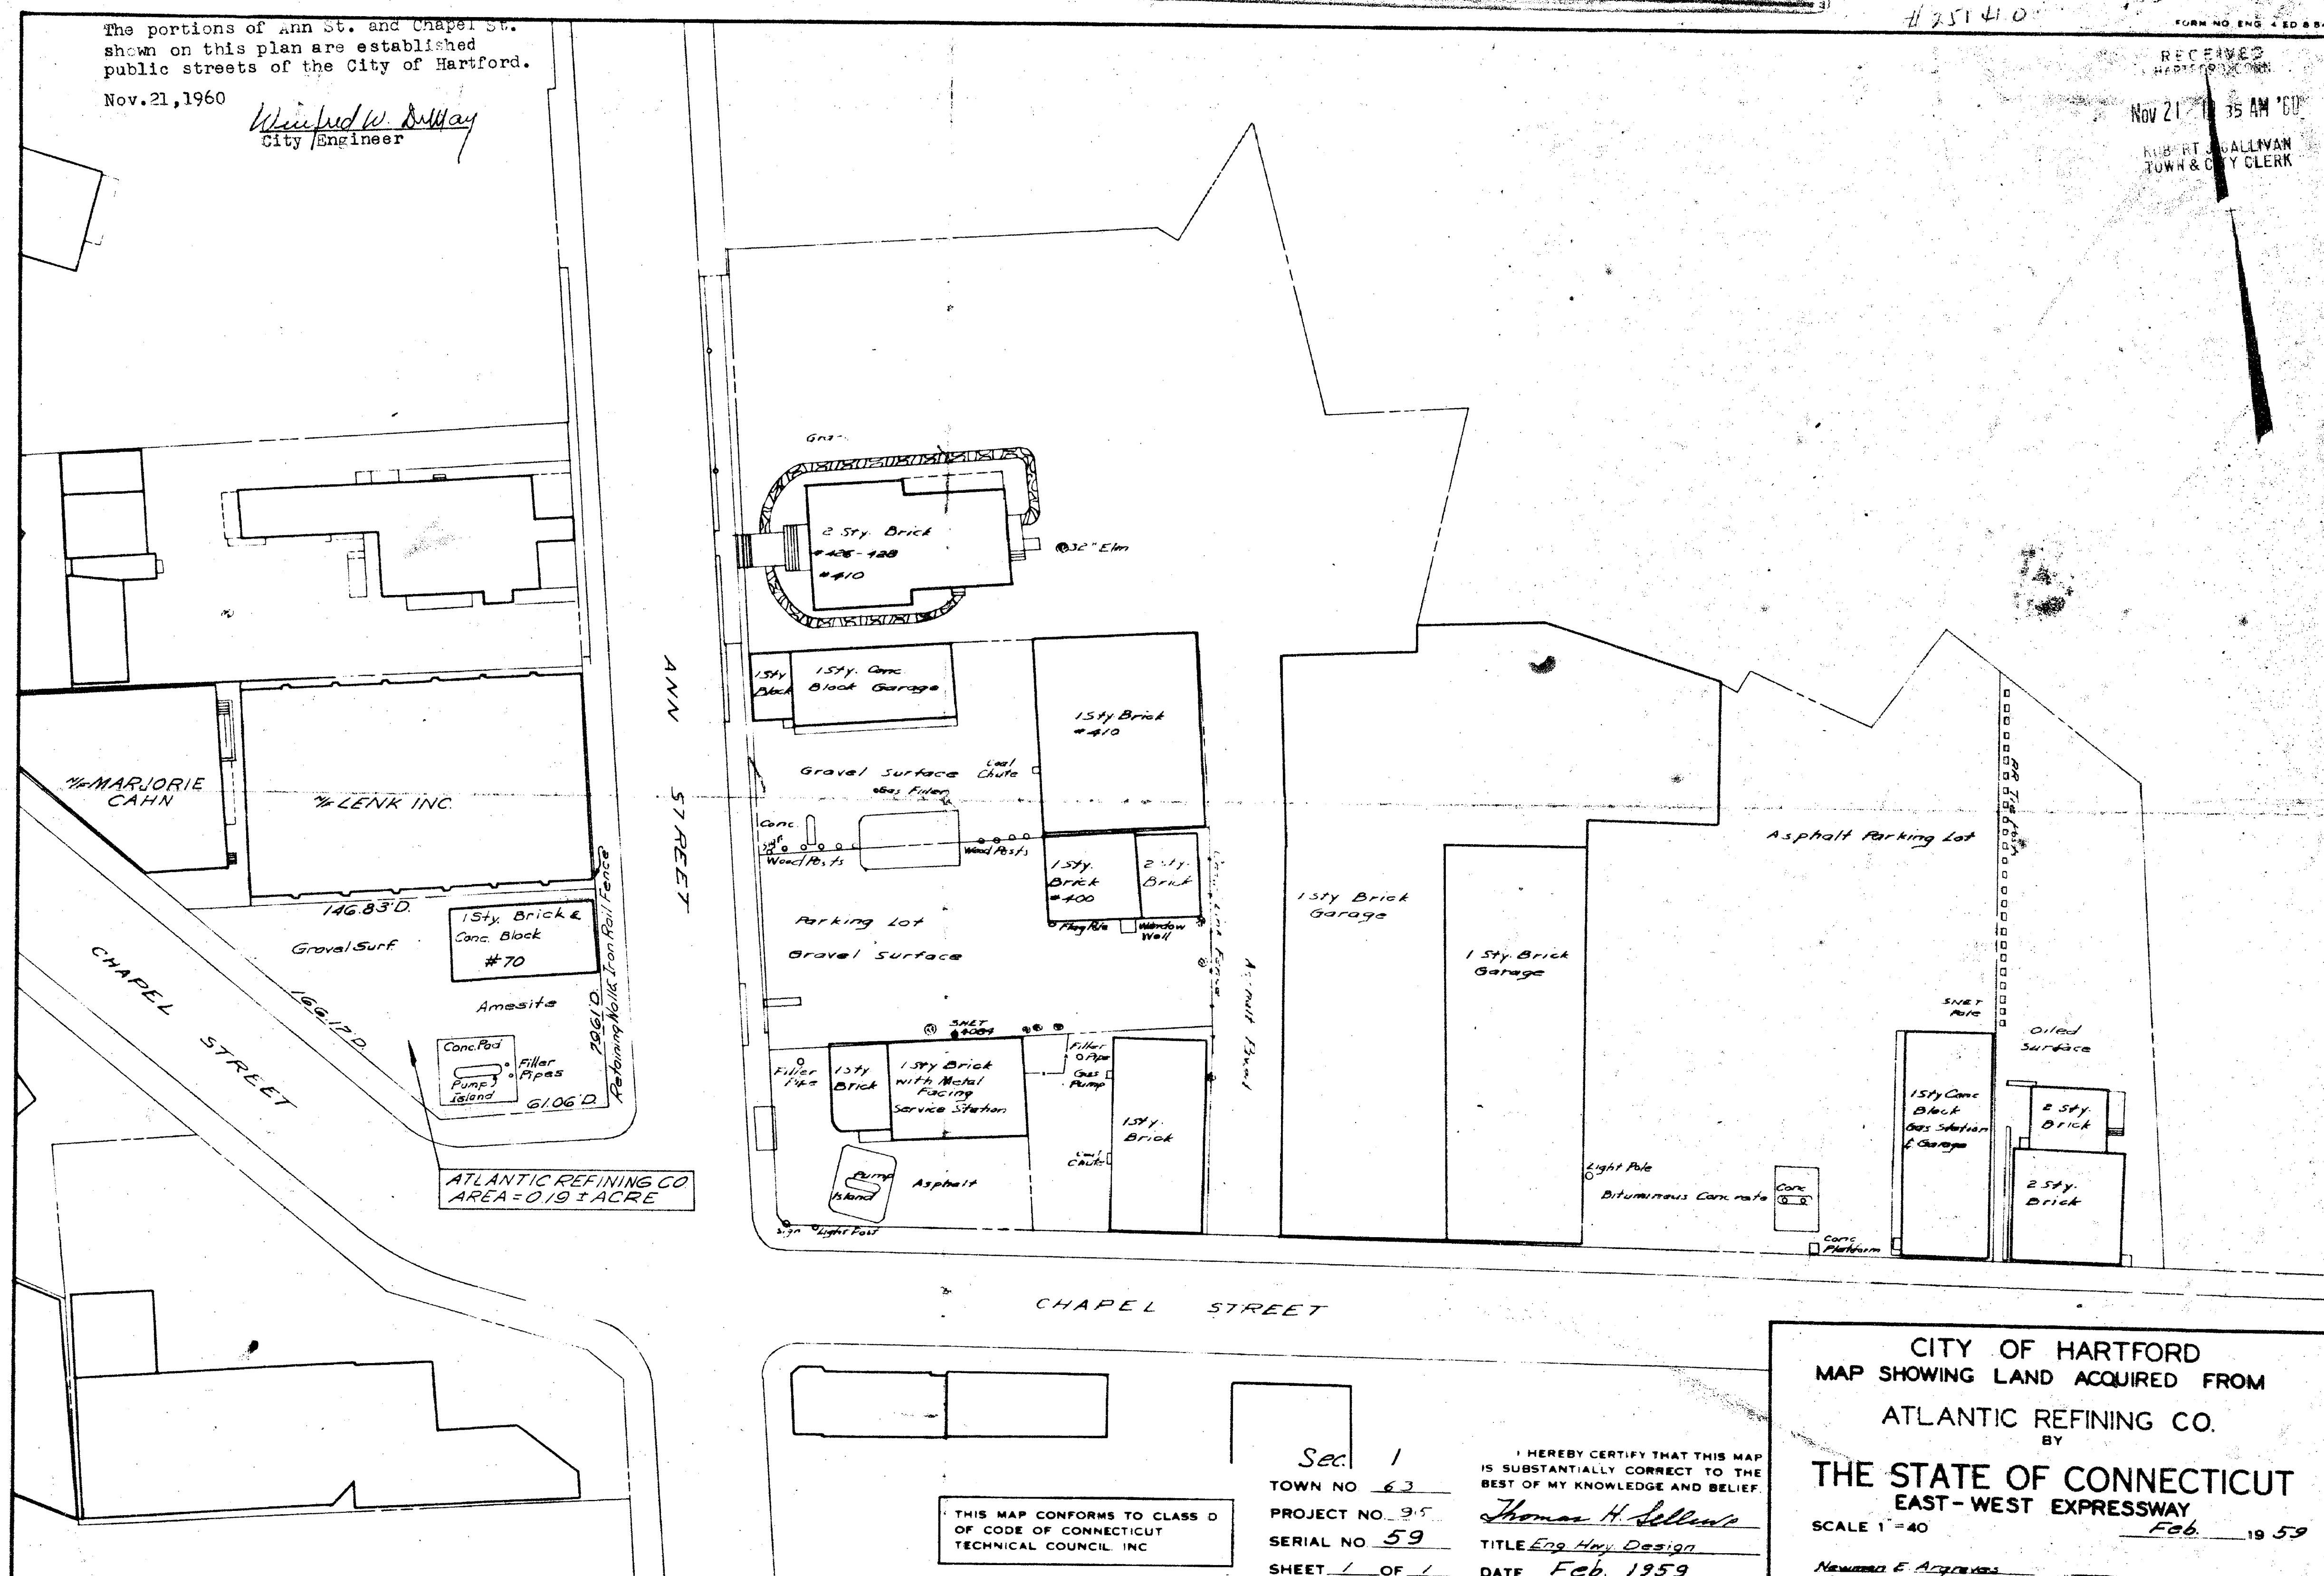

CITY OF HARTFORD
MAP SHOWING LAND ACQUIRED FROM
ATLANTIC REFINING CO.
BY

THE STATE OF CONNECTICUT
EAST - WEST EXPRESSWAY

SCALE 1"=40 Feb. 19 59

Newton E. Arnold
HIGHWAY COMMISSIONER

I HEREBY CERTIFY THAT THIS MAP
IS SUBSTANTIALLY CORRECT TO THE
BEST OF MY KNOWLEDGE AND BELIEF.

Thomas H. Sellens

TITLE Eng. Hwy. Design

DATE Feb. 1959

THIS MAP CONFORMS TO CLASS D
OF CODE OF CONNECTICUT
TECHNICAL COUNCIL, INC

Sec. 1

TOWN NO. 63

PROJECT NO. 915

SERIAL NO 59

SHEET / OF 4

