

528

Doc 257008


FURN NO ENG 4 ED 6 54

RECEIVED

MAY 3 9 15 AM '60

J. GALLIVAN
CITY CLERK

The portions
of Ann St. and
Chapel St. shown on this
plan are established public
streets of the City of Hartford
11/3/60
W. J. Bellay
City Engineer

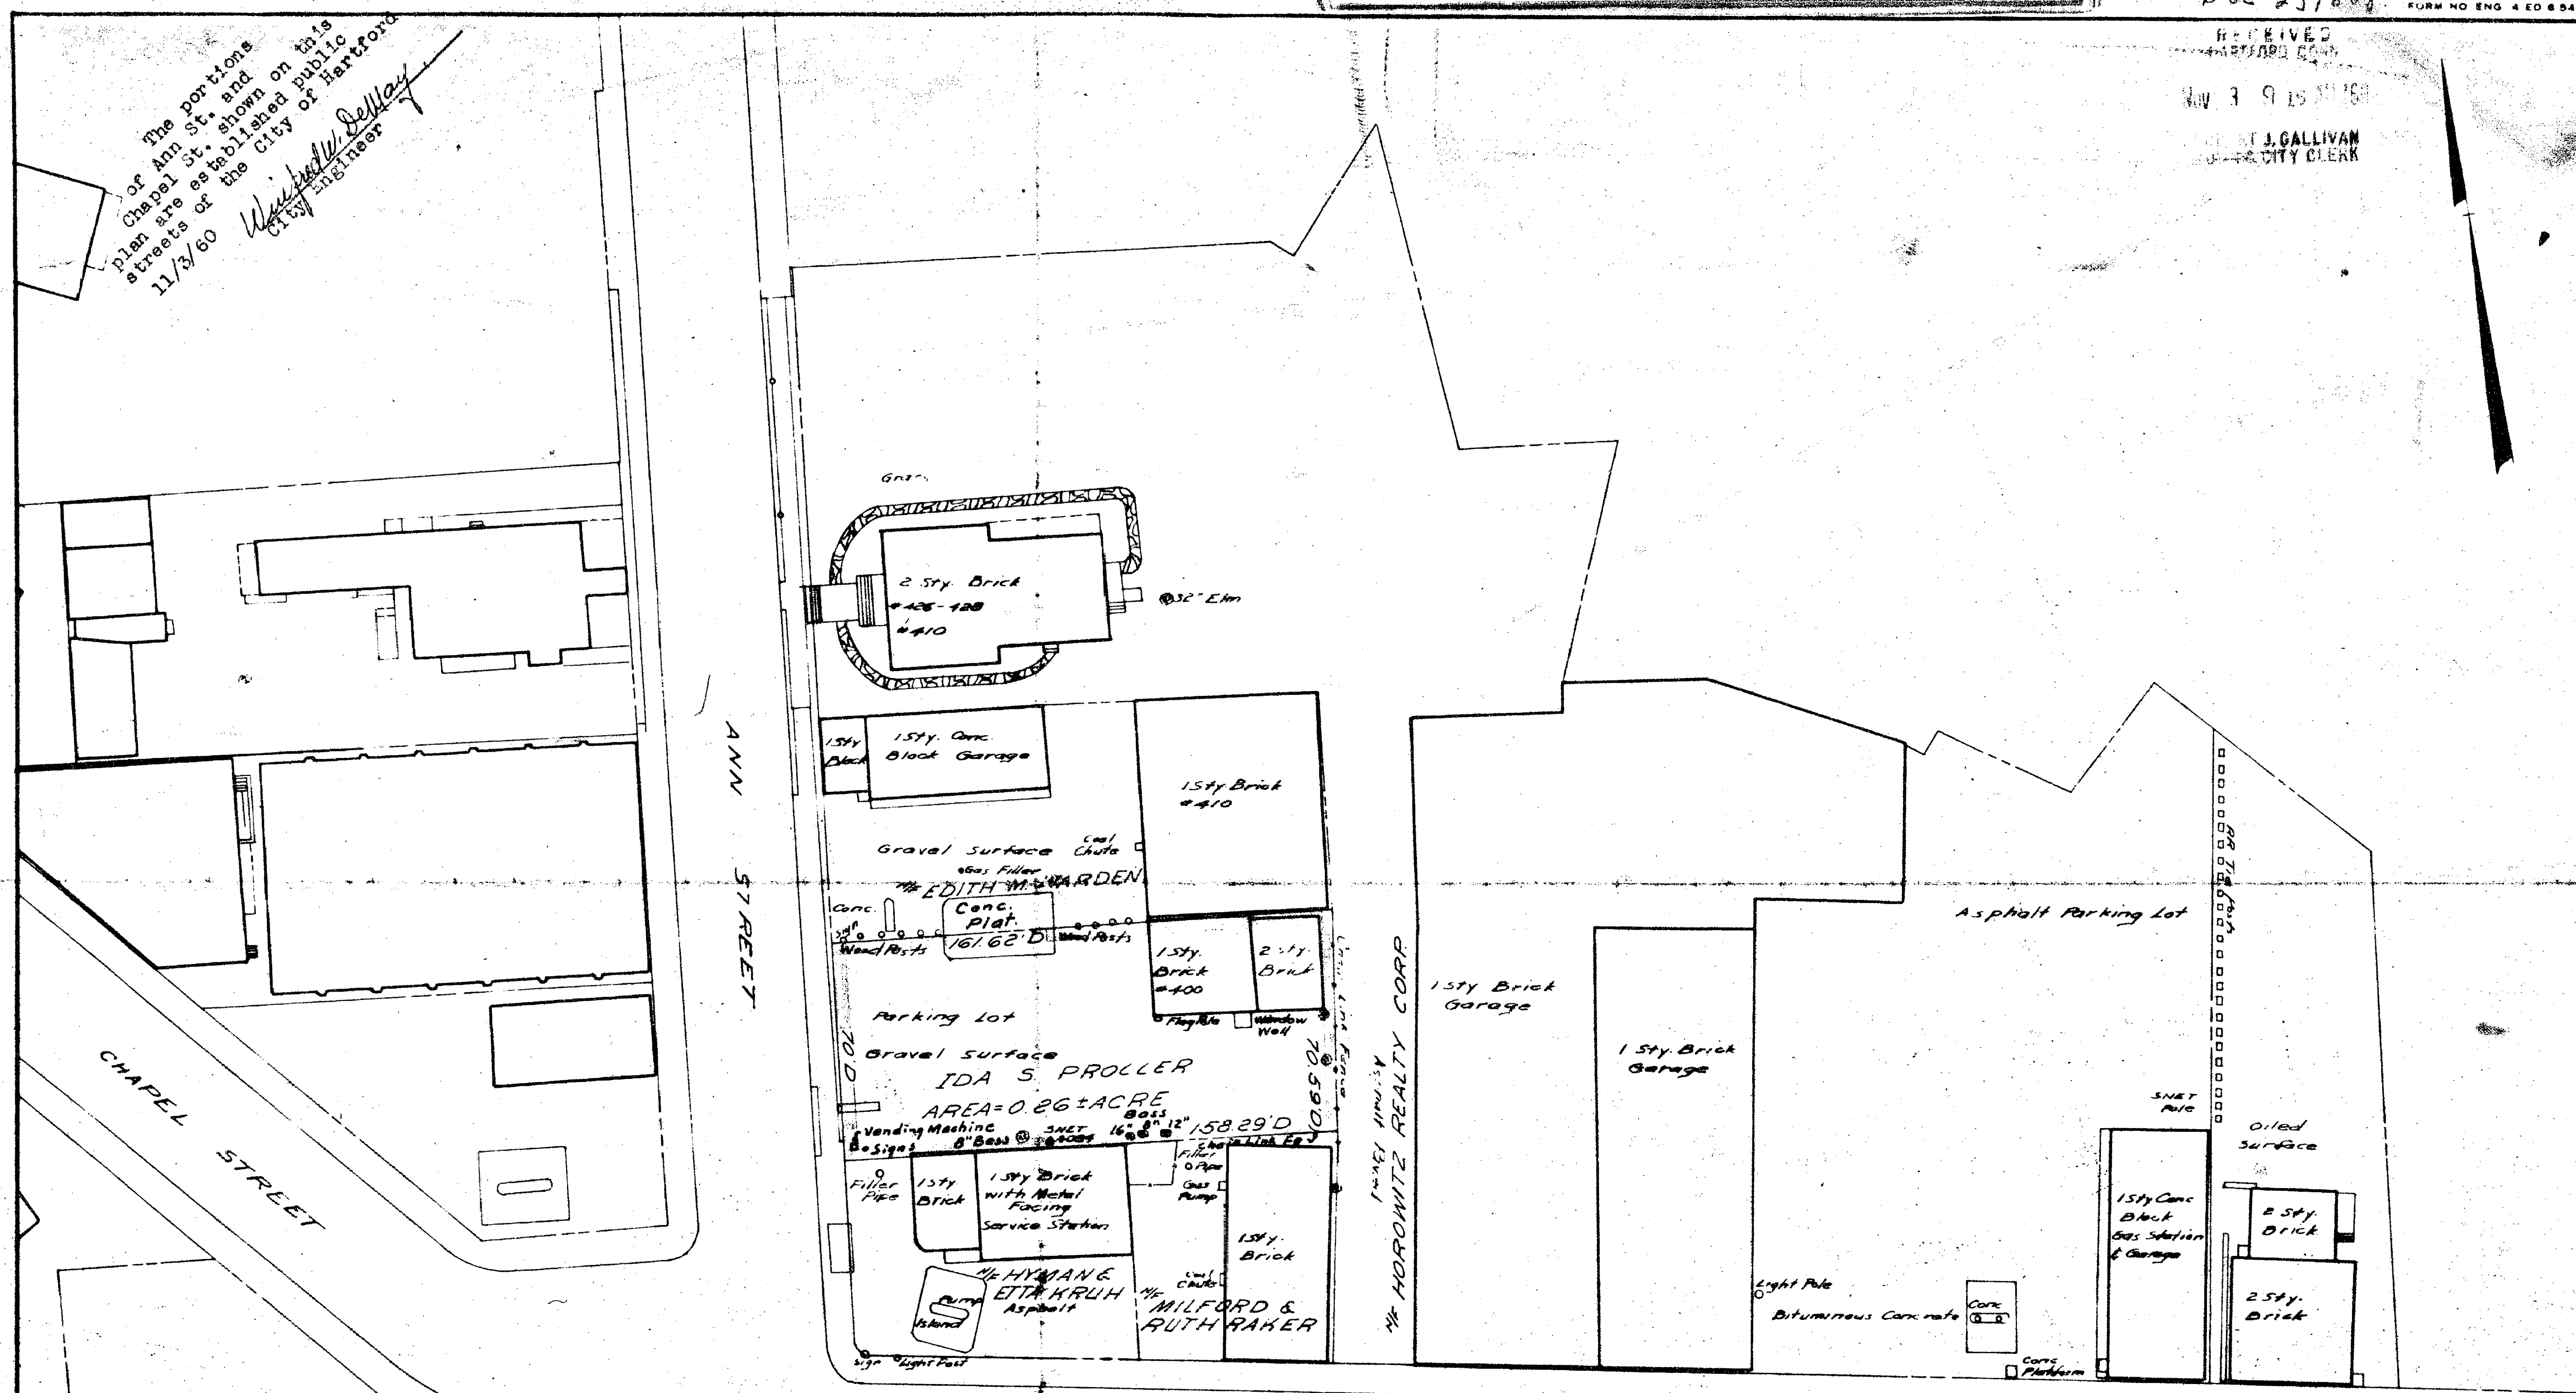

CHAPEL STREET

THIS MAP CONFORMS TO CLASS D
OF CODE OF CONNECTICUT
TECHNICAL COUNCIL INC

Sec 1
TOWN NO. 63
PROJECT NO. 95
SERIAL NO. 58
SHEET 1 OF 1
I HEREBY CERTIFY THAT THIS MAP
IS SUBSTANTIALLY CORRECT TO THE
BEST OF MY KNOWLEDGE AND BELIEF
Thomas H. Sellen
TITLE *Eng. Hvy. Design*
DATE *Feb. 1959*

CITY OF HARTFORD
MAP SHOWING LAND ACQUIRED FROM
IDA S. PROLLER
BY
THE STATE OF CONNECTICUT
EAST-WEST EXPRESSWAY
SCALE 1"=40' *Feb. 19 59*
Newman E. Argersinger
HIGHWAY COMMISSIONER

