


528-1

#252435

FORM NO. ENG. 4 ED 2-54

RECEIVED
HARTFORD CONN.
JAN 6 10 45 AM '61
ROBERT J. GALLIVAN
TOWN & CITY CLERK

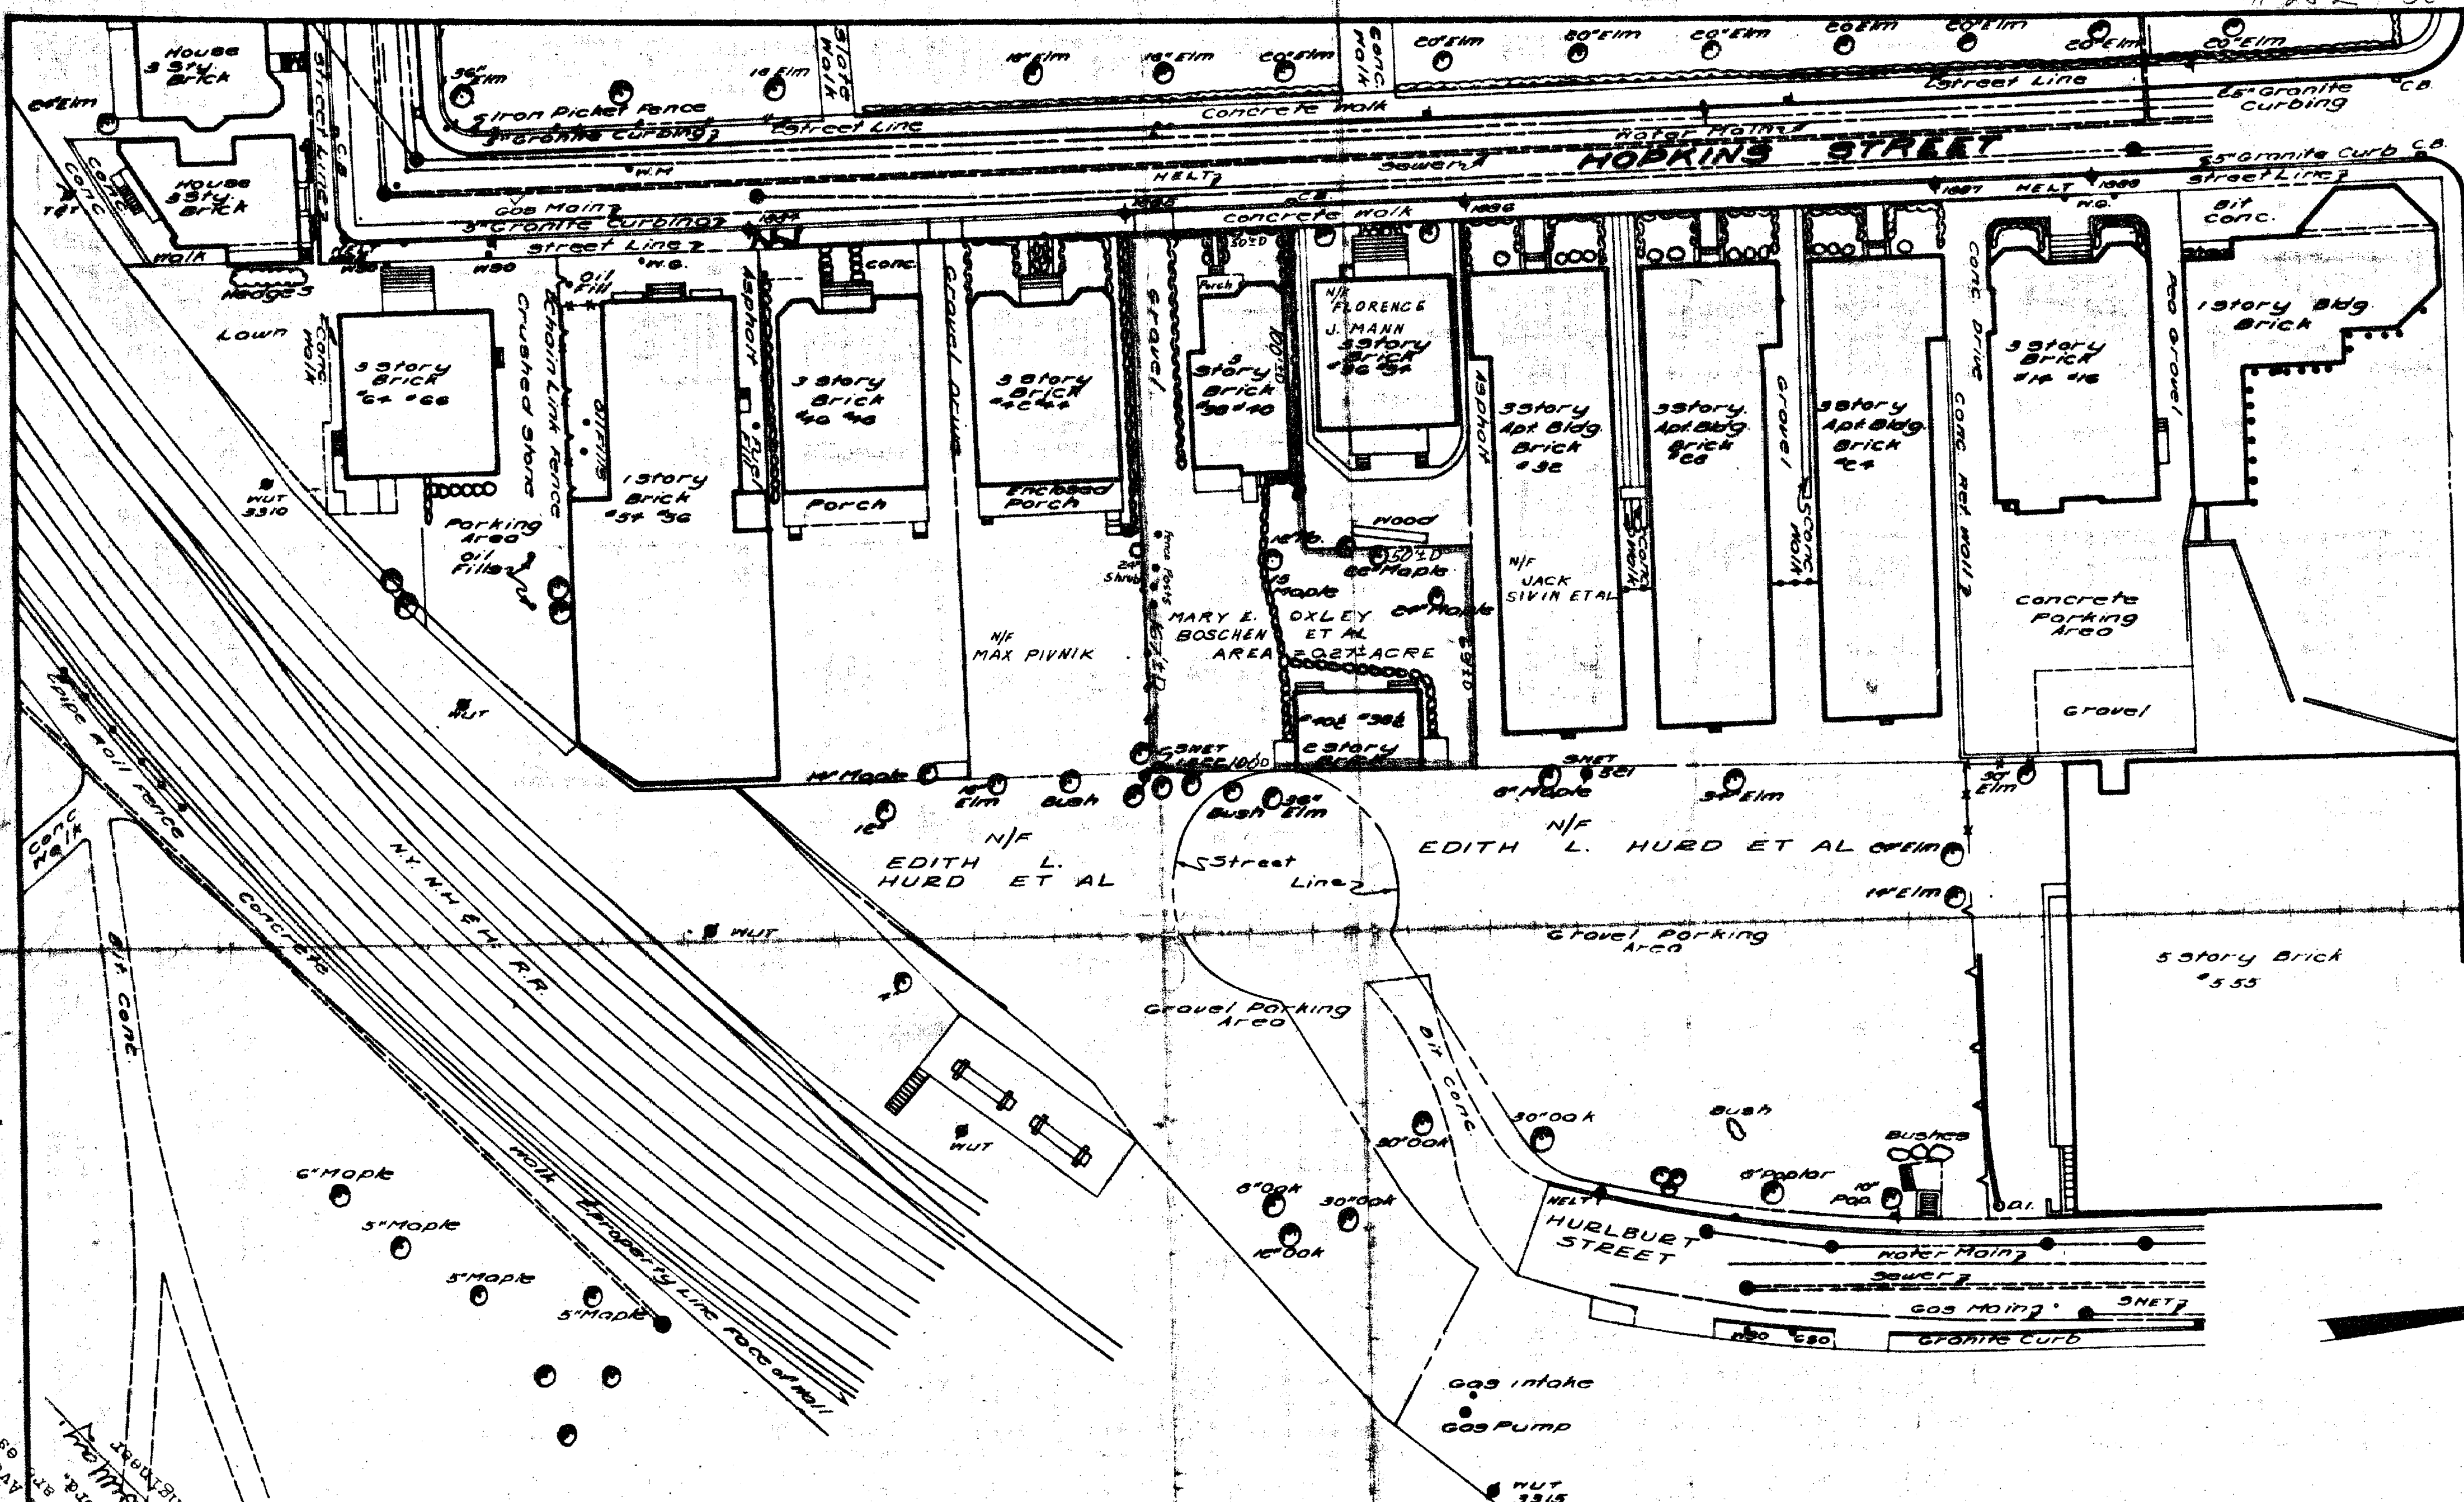

The portion of Hopkins St. Astor Ave. and Hurlburt St. shown on this plan are established by City Engineer's Map No. 10, dated Jan. 6, 1961.

THIS MAP CONFORMS TO CLASS B
OF CODE OF CONNECTICUT
TECHNICAL COUNCIL, INC.

SECTION NO. 344
TOWN NO. 63
PROJECT NO. 95
SERIAL NO. 142
SHEET 1 OF 1

I HEREBY CERTIFY THAT THIS MAP
IS SUBSTANTIALLY CORRECT TO THE
BEST OF MY KNOWLEDGE AND BELIEF.
Thomas H. Sullivan
Acting Assistant
Chief Designer
DATE May 1959

CITY OF HARTFORD
MAP SHOWING LAND ACQUIRED FROM
MARY E. OXLEY BOSCHEN ET AL
BY
THE STATE OF CONNECTICUT
EAST-WEST EXPRESSWAY
SCALE 1"=40'
Norman F. Appavese
HIGHWAY COMMISSIONER

