

528-2

ENG. 1A ED 11-56

RECEIVED
HARTFORD CONN

MAR 28 9 54 AM '61


ROBERT J. GALLIVAN
TOWN & CITY CLERK

The portions of Hawthorn St. and
Sigourney St. shown on this plan
are established public streets of
the City of Hartford.
March 29, 1961

HAWTHORN STREET
(Bituminous Macadam Pavement)

Base Line

Winfred W. Dwyer
City Engineer

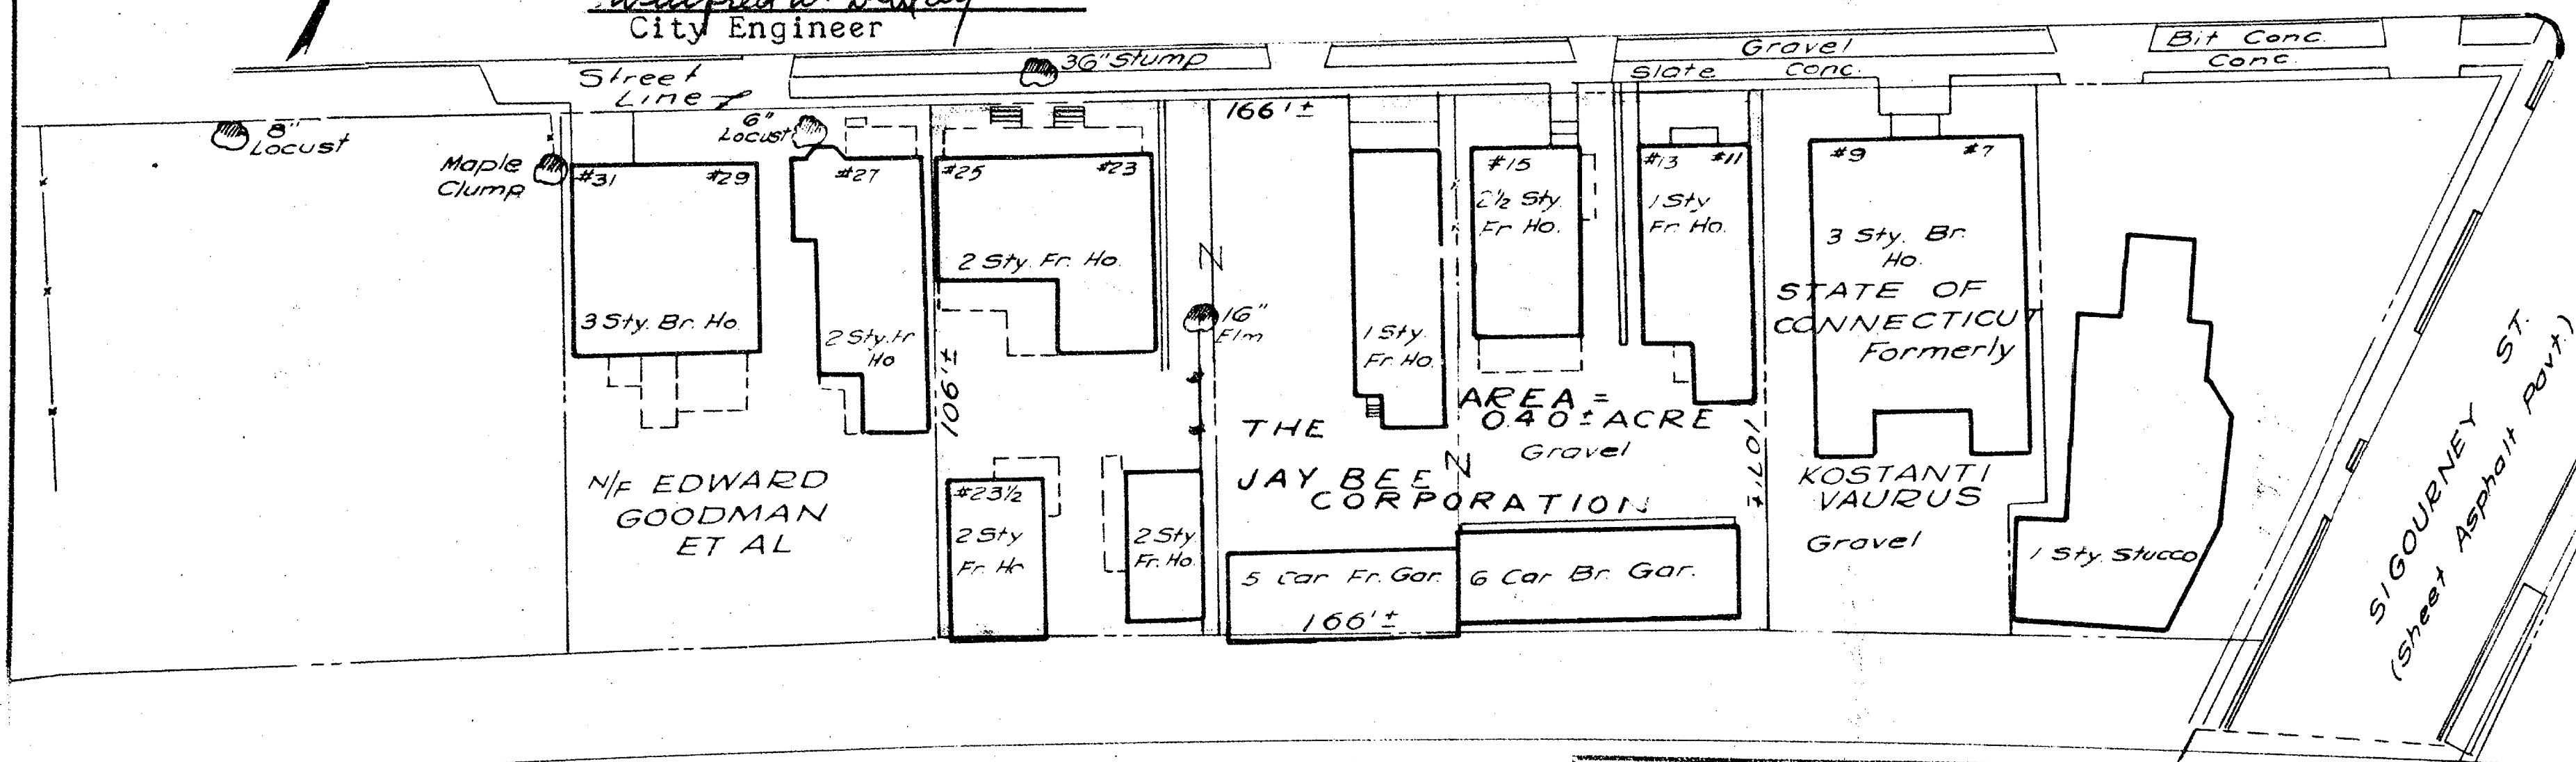

N/E NY NH & H RAILROAD CO.

CITY OF HARTFORD
MAP SHOWING LAND ACQUIRED FROM
THE JAY BEE CORPORATION

BY

THE STATE OF CONNECTICUT
EAST - WEST EXPRESSWAY

SCALE 1" = 40'

August 1960


Howard S. Ives
HIGHWAY COMMISSIONER

Rev

I HEREBY CERTIFY THAT THIS MAP
IS SUBSTANTIALLY CORRECT TO THE
BEST OF MY KNOWLEDGE AND BELIEF.

TOWN NO. 63
PROJECT NO. 63-95
SERIAL NO. 381
SHEET 1 OF 1
DATE August 1960
Stanley L. Allen M.S.K.
TITLE Engineer of Surveys

THIS MAP CONFORMS TO CLASS D
OF CODE OF CONNECTICUT
TECHNICAL COUNCIL, INC.

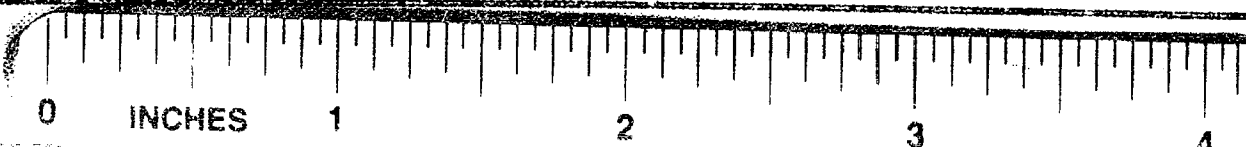

C.E.

10-21-60 DROWN added LDW.
12-8-60 Title Change LDW.
1-24-61 Total Take LDW.

JOSEPH MERRITT & CO. - ARKWRIGHT