


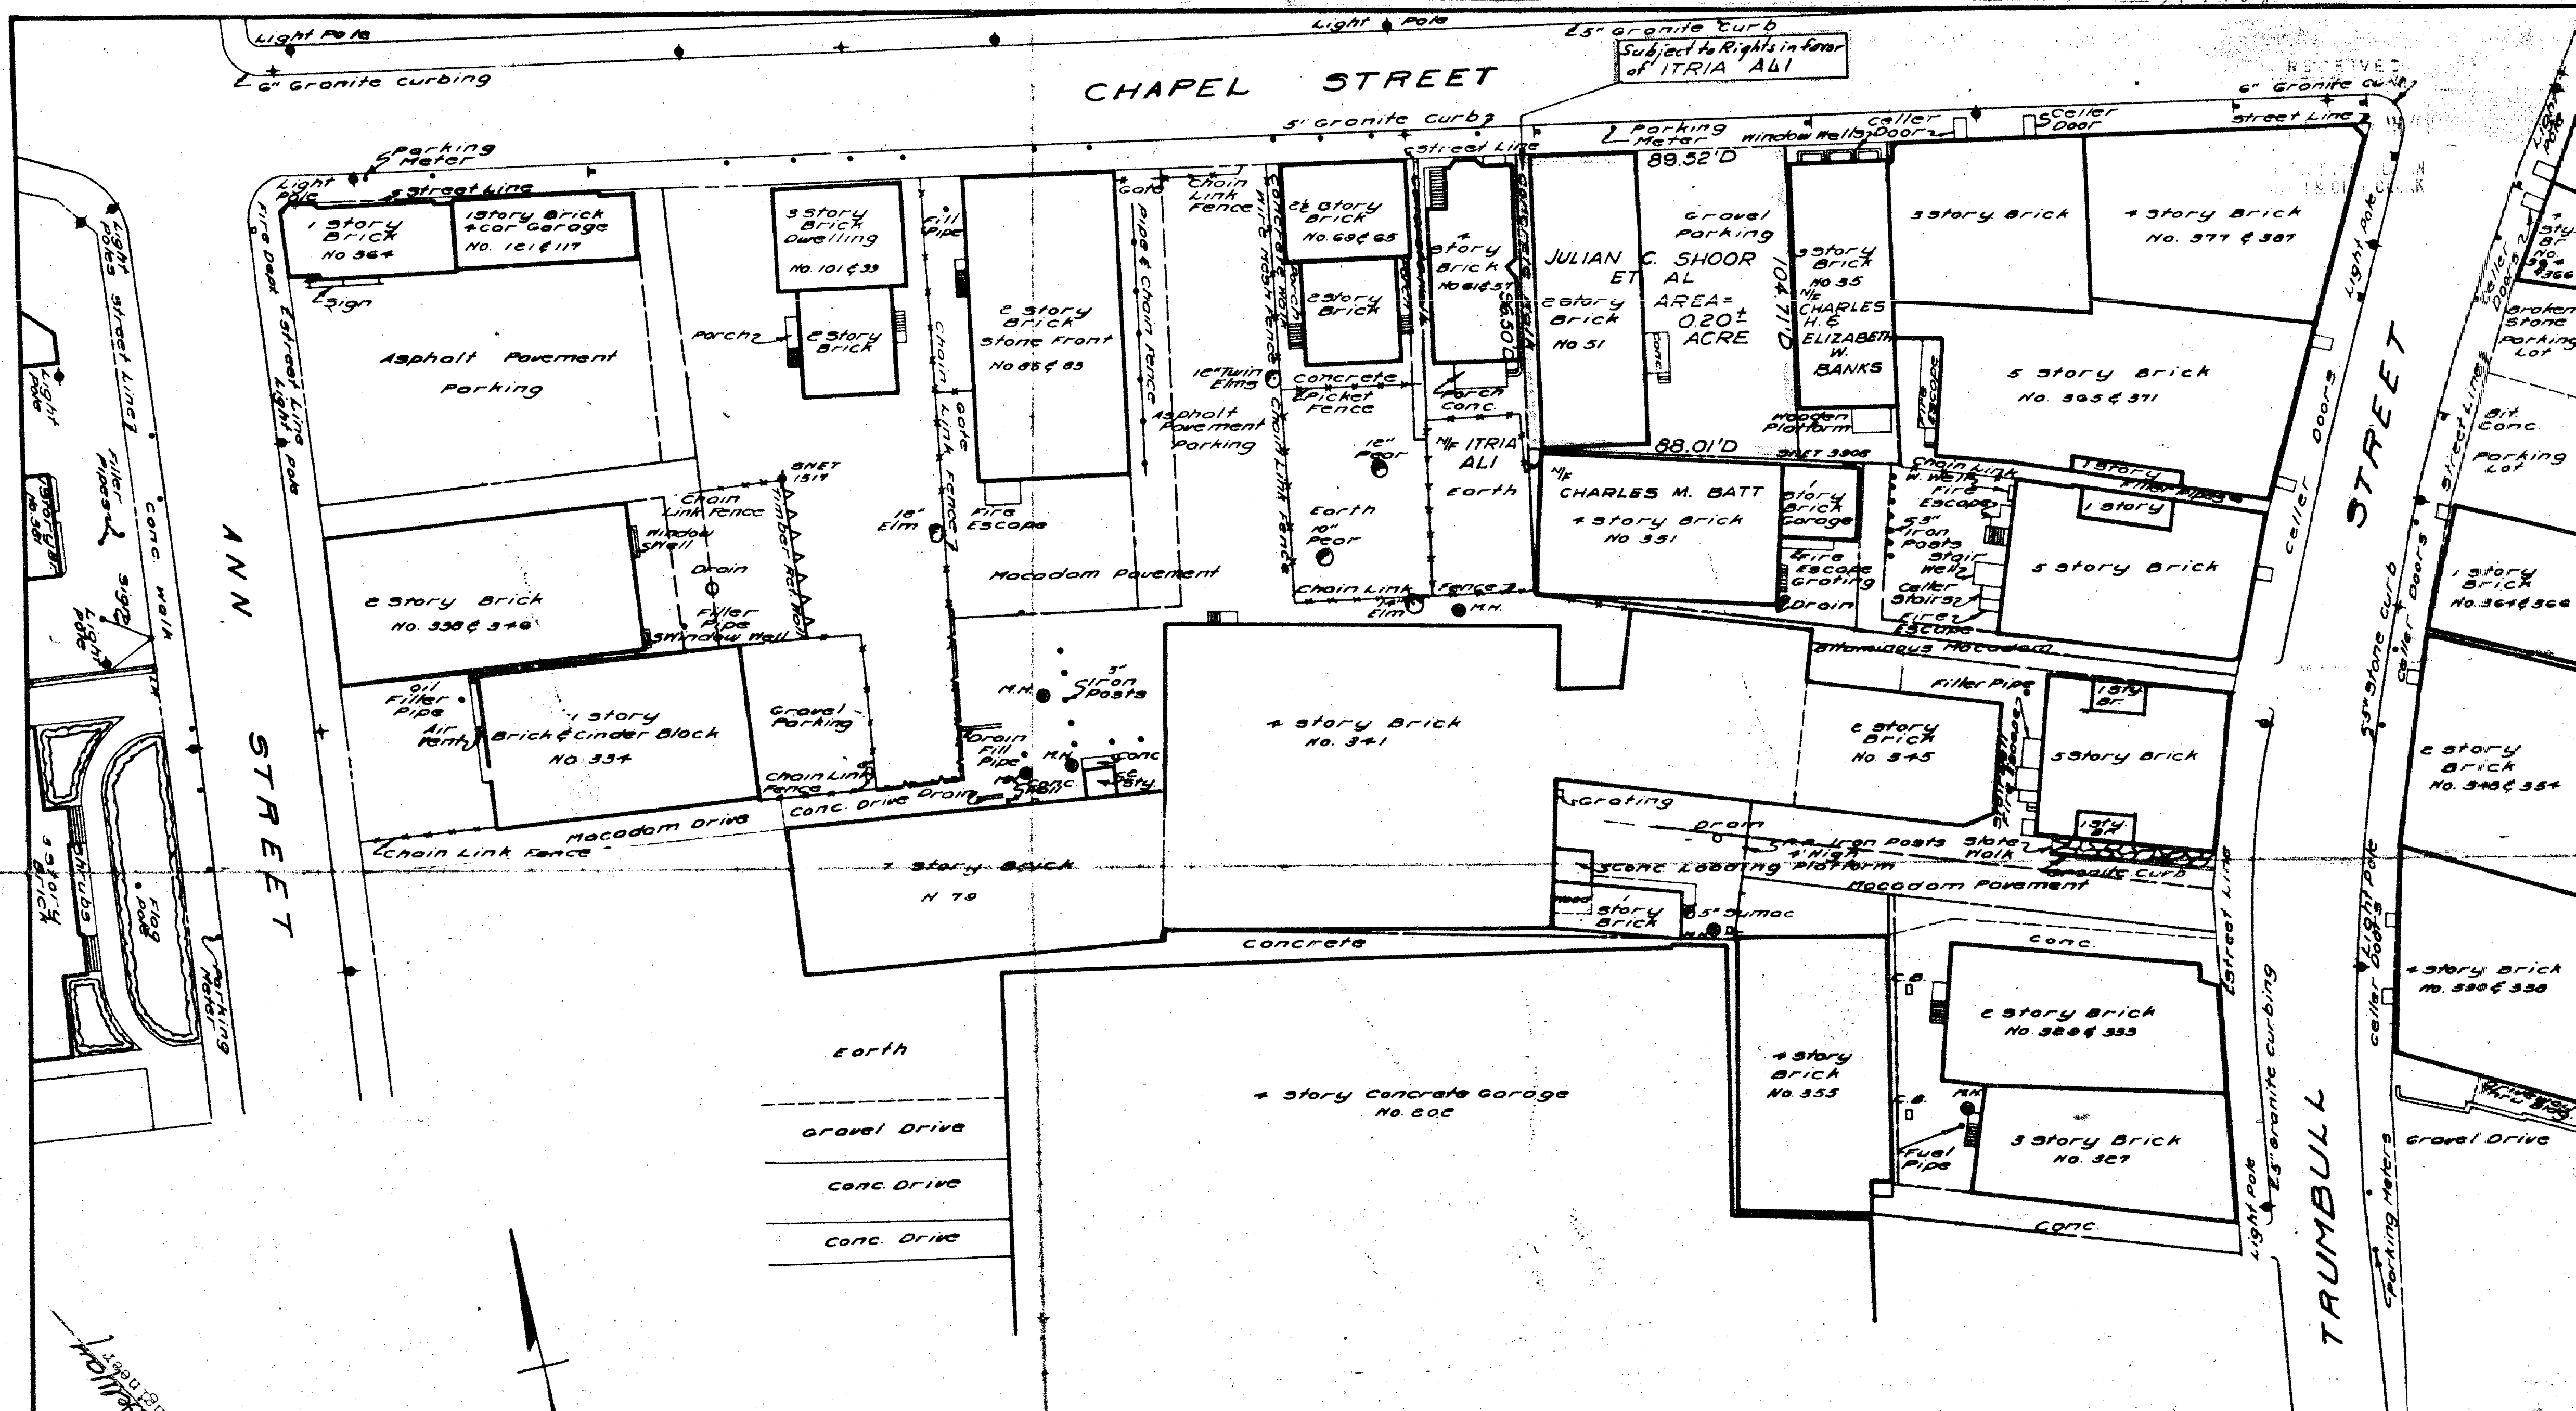

Map of Chapel Street and Traumbull Street, Hartford, Conn., showing lots and buildings. This map is a reproduction of the original map filed for record in the City of Hartford, Conn., on Nov. 30, 1959.

THIS MAP CONFORMS TO CLASS D OF CODE OF CONNECTICUT TECHNICAL COUNCIL, INC.

Sec. 1
TOWN NO. 63
PROJECT NO. 95
SERIAL NO. 46
SHEET 1 OF 1

I HEREBY CERTIFY THAT THIS MAP IS SUBSTANTIALLY CORRECT TO THE BEST OF MY KNOWLEDGE AND BELIEF.
Thomas H. Sullivan
TITLE *Eng. of Hwy. Design*
DATE *Feb. 1959*

CITY OF HARTFORD
MAP SHOWING LAND ACQUIRED FROM
JULIAN C. SHOOR ET AL
BY
THE STATE OF CONNECTICUT
EAST-WEST EXPRESSWAY
SCALE 1"=40'
Feb. 1959
Newman E. Argroves
HIGHWAY COMMISSIONER

