

529-2

#254216


RECEIVED
HARTFORD, CONN.

MAR 21 10 59 AM '61

ROBERT J. GALLIVAN
TOWN & CITY CLERK

ROSE STREET

BELMONT STREET

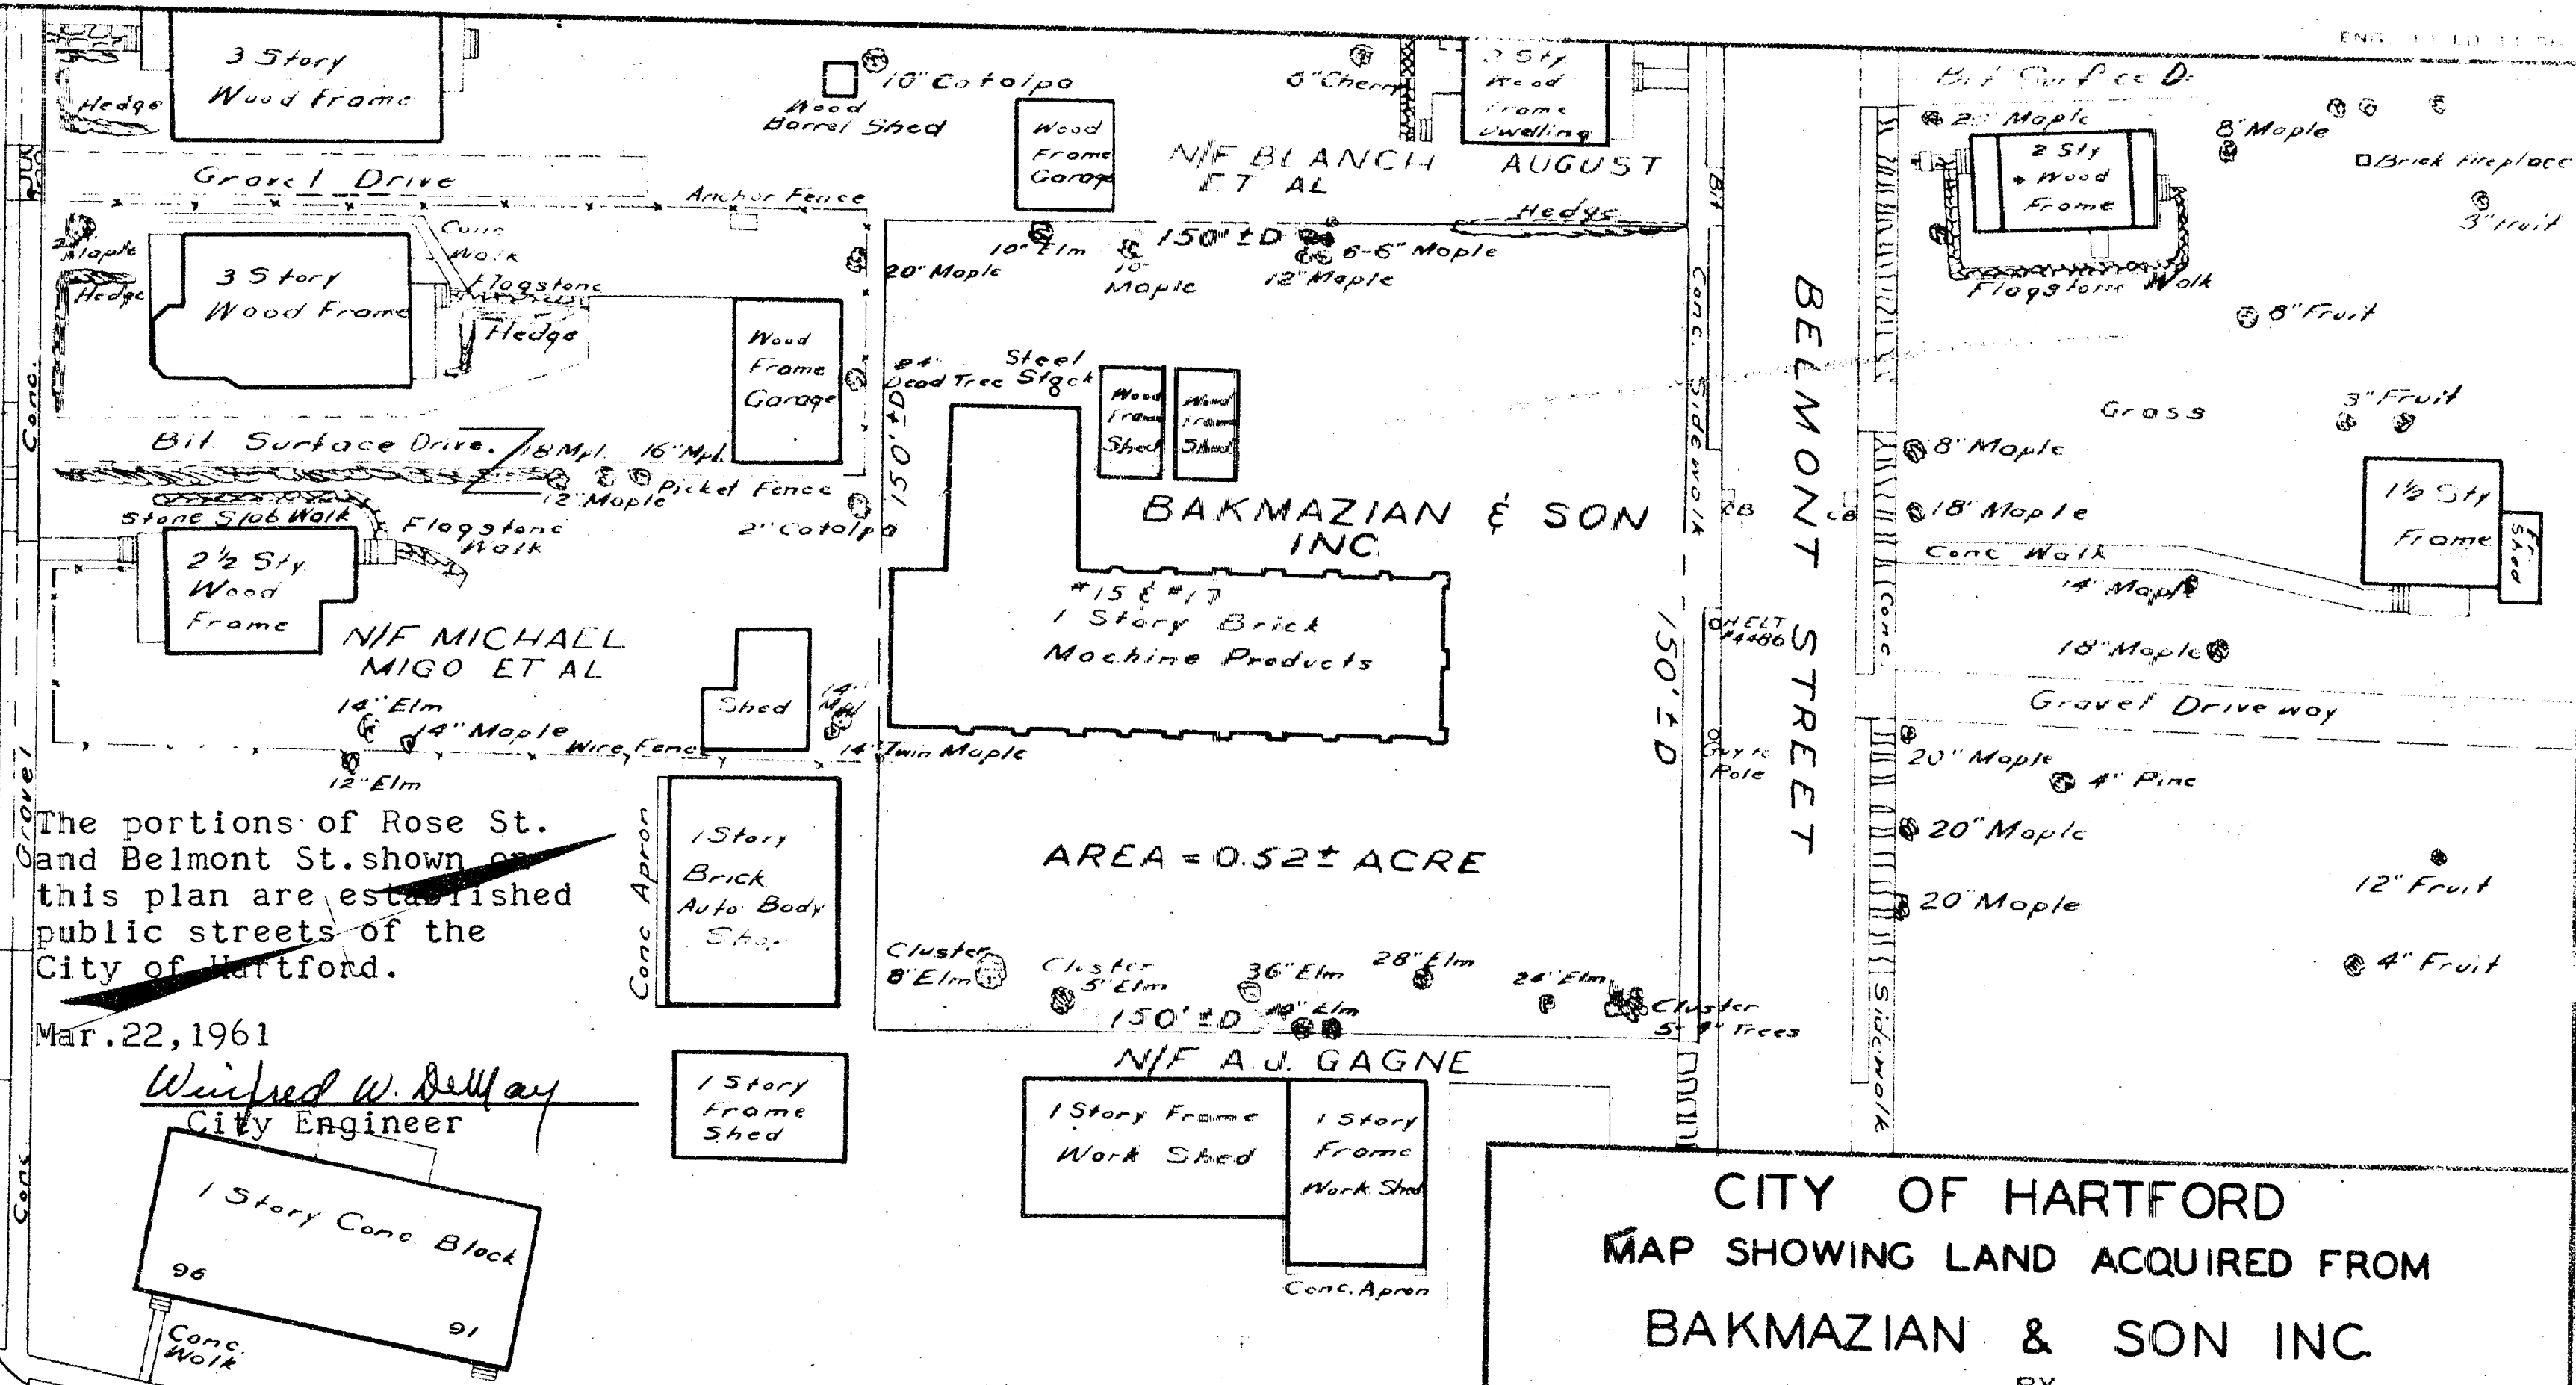

The portions of Rose St.
and Belmont St. shown on
this plan are established
public streets of the
City of Hartford.

Mar. 22, 1961

Winfred W. Bellamy
City Engineer

1 Story Conc. Block
96
91
Conc. Walk

THIS MAP CONFORMS TO CLASS D
OF CODE OF CONNECTICUT
TECHNICAL COUNCIL, INC.

TOWN NO. 63
PROJECT N. 63-95
SERIAL NO. 328
SHEET 1 OF 1

I HEREBY CERTIFY THAT THIS MAP
IS SUBSTANTIALLY CORRECT TO THE
BEST OF MY KNOWLEDGE AND BELIEF.

Stanley L. Allen

TITLE Engineer of Surveys
DATE April 1960

CITY OF HARTFORD
MAP SHOWING LAND ACQUIRED FROM
BAKMAZIAN & SON INC.
BY

THE STATE OF CONNECTICUT
EAST - WEST EXPRESSWAY

SCALE 1" = 40'

April 1960

Howard S. Ives
HIGHWAY COMMISSIONER

