

530

#251298


FORM NO. ENG. 4 ED 8-54

RECEIVED
HARTFORD, CONN.
Nov 16 10 13 AM '60
ROBERT J. GALLIVAN
TOWN & CITY CLERK

N/F HARTFORD ELECTRIC LIGHT CO.

Subject to ROW. in favor of
THE METROPOLITAN DISTRICT
ET AL

N/F SOUTH MEADOWS
REALTY CORP.

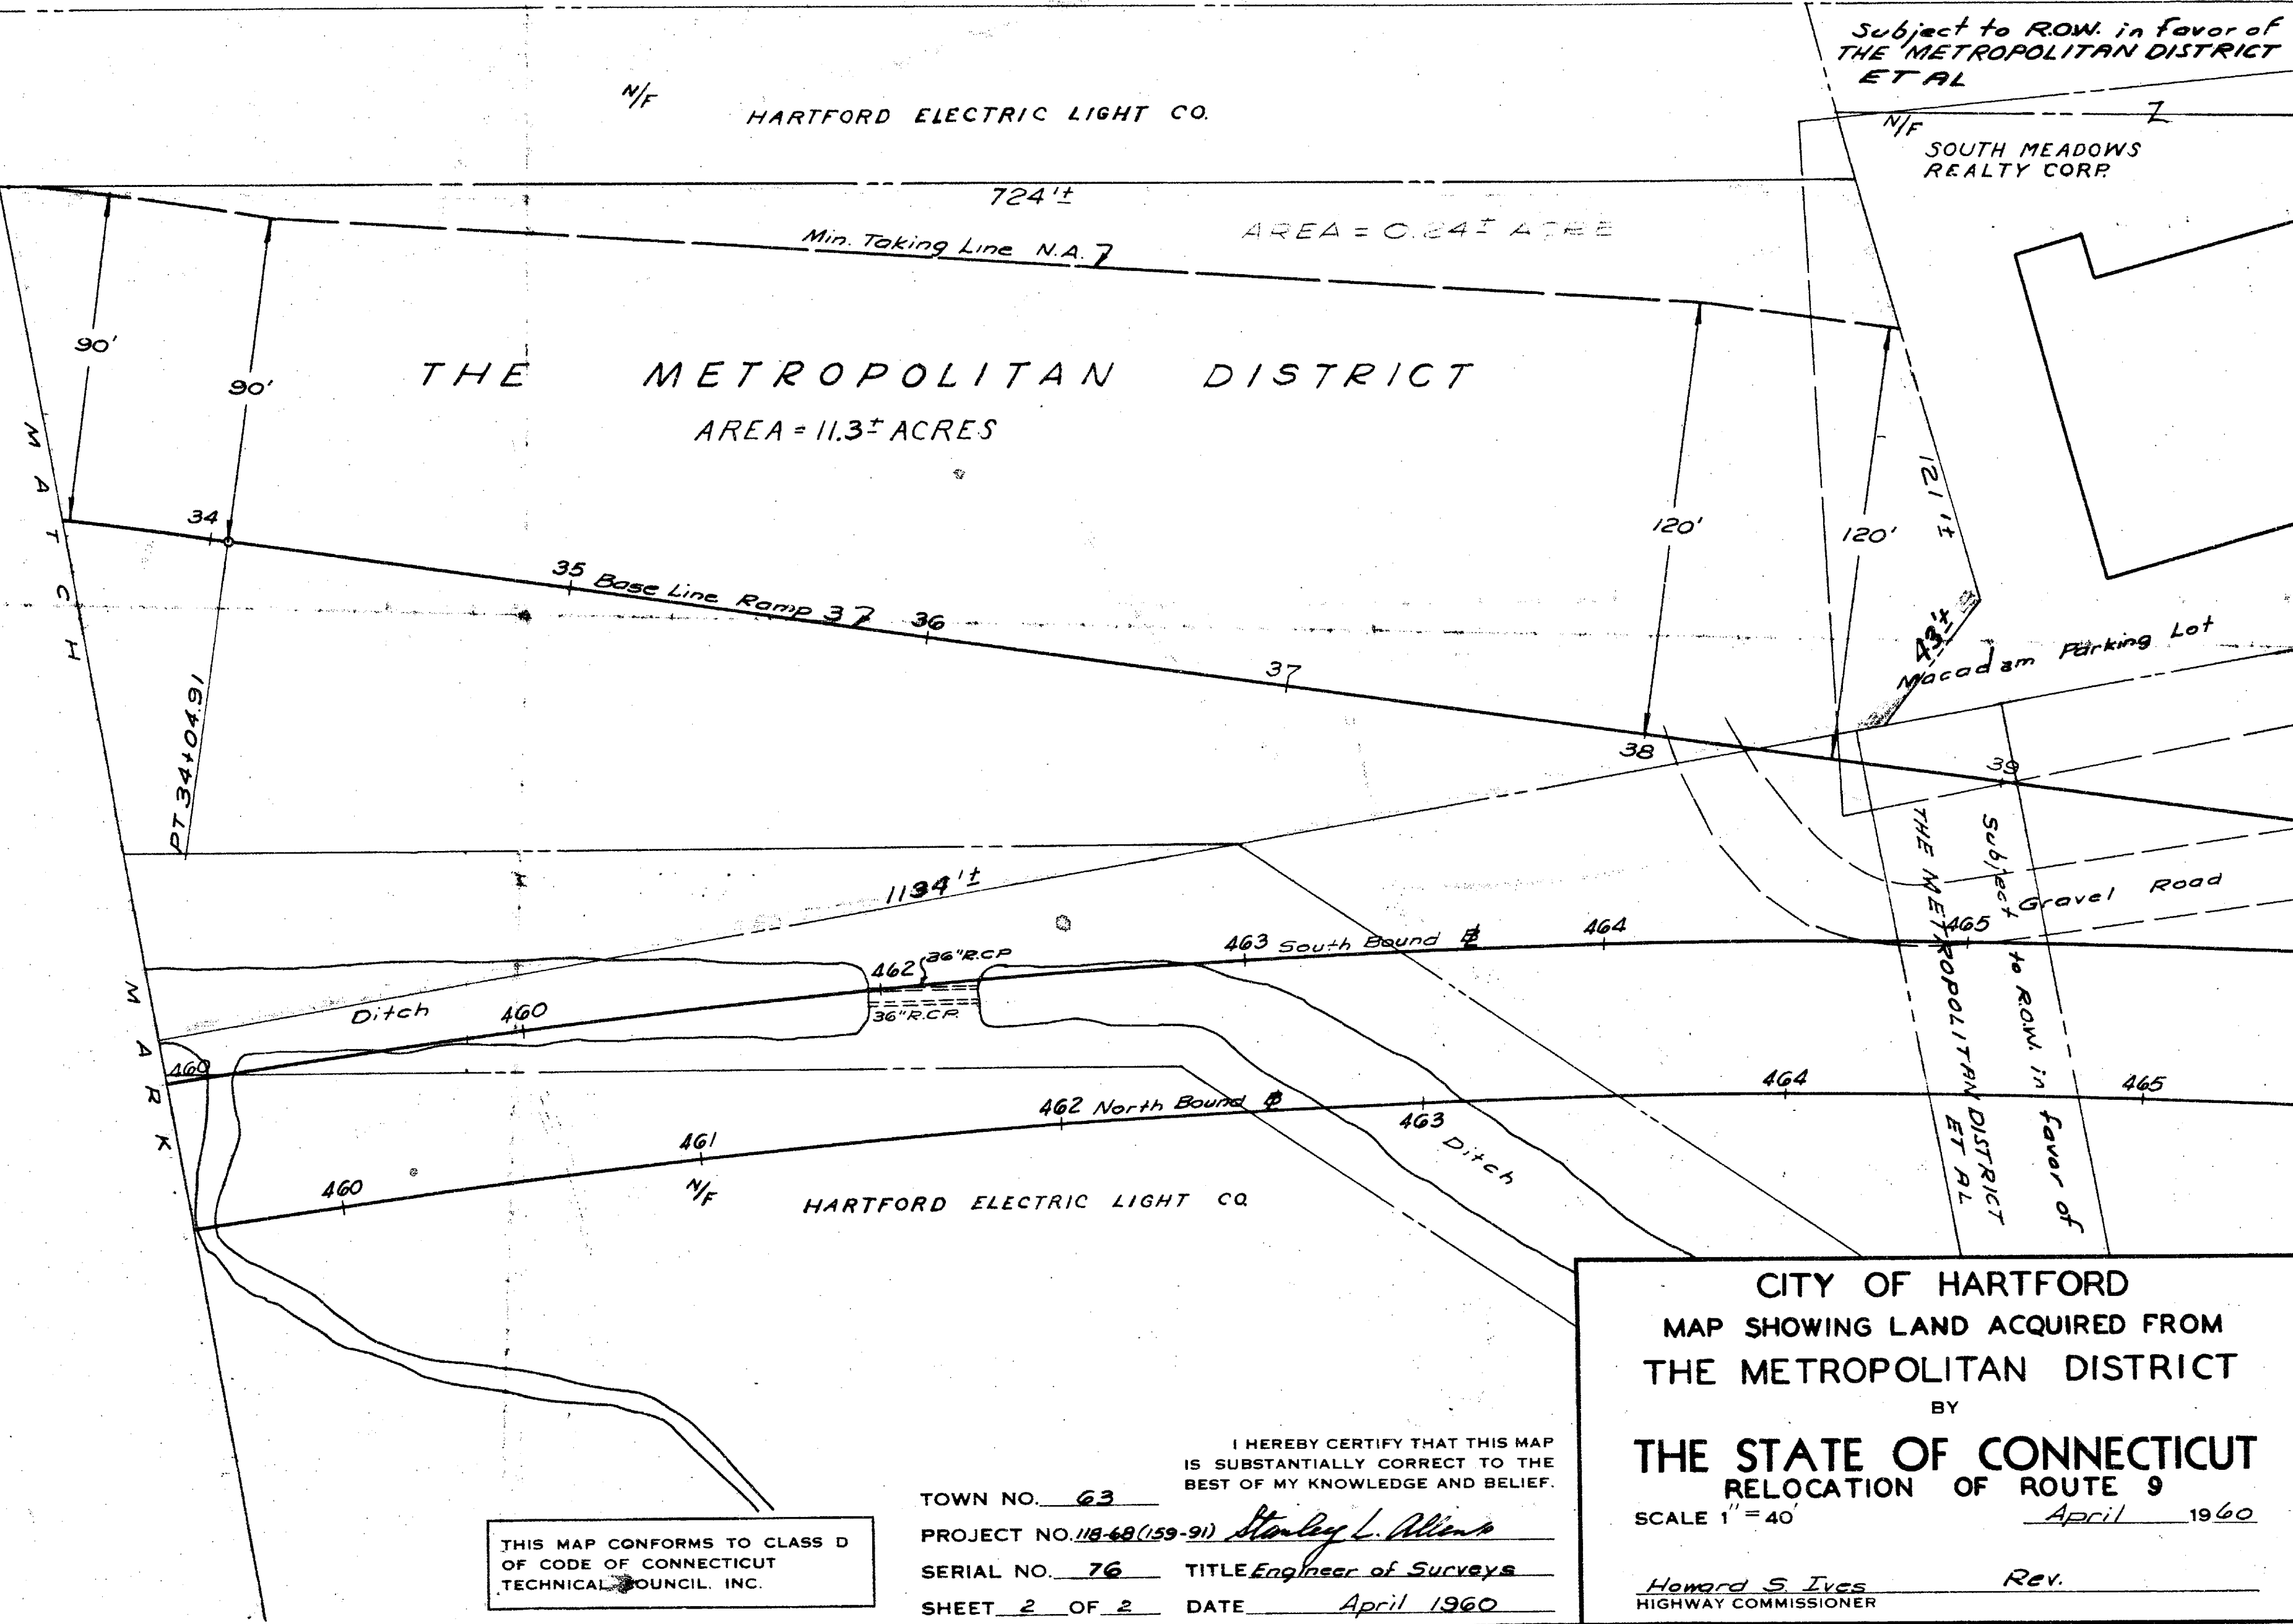

DATE 5-26-60 REVISION 1
5-26-60 ROW Note Map 212 FJA.
256392 Ramp 3

THIS MAP CONFORMS TO CLASS D
OF CODE OF CONNECTICUT
TECHNICAL COUNCIL, INC.

I HEREBY CERTIFY THAT THIS MAP
IS SUBSTANTIALLY CORRECT TO THE
BEST OF MY KNOWLEDGE AND BELIEF.
TOWN NO. 63
PROJECT NO. 118-68 (159-91) Stanley L. Allen
SERIAL NO. 76 TITLE Engineer of Surveys
SHEET 2 OF 2 DATE April 1960

CITY OF HARTFORD
MAP SHOWING LAND ACQUIRED FROM
THE METROPOLITAN DISTRICT
BY
THE STATE OF CONNECTICUT
RELOCATION OF ROUTE 9
SCALE 1" = 40' April 1960
Howard S. Ives HIGHWAY COMMISSIONER
Rev.

0 INCHES 1 2 3 4

C.E.