

530-1

#253764


FORM NO. ENG 4 EC 8-54

RECEIVED
HARTFORD CONN.
FEB 10 9 39 AM '61
ROBERT J. GALLIVAN
TOWN & CITY CLERK

The portions of West Boulevard,
South Whitney St., Evergreen Ave.,
Newton St. and Sisson Ave. shown on
this plan are established public
streets of the City of Hartford

Feb. 10, 1961

Winifred W. Dillway
City Engineer

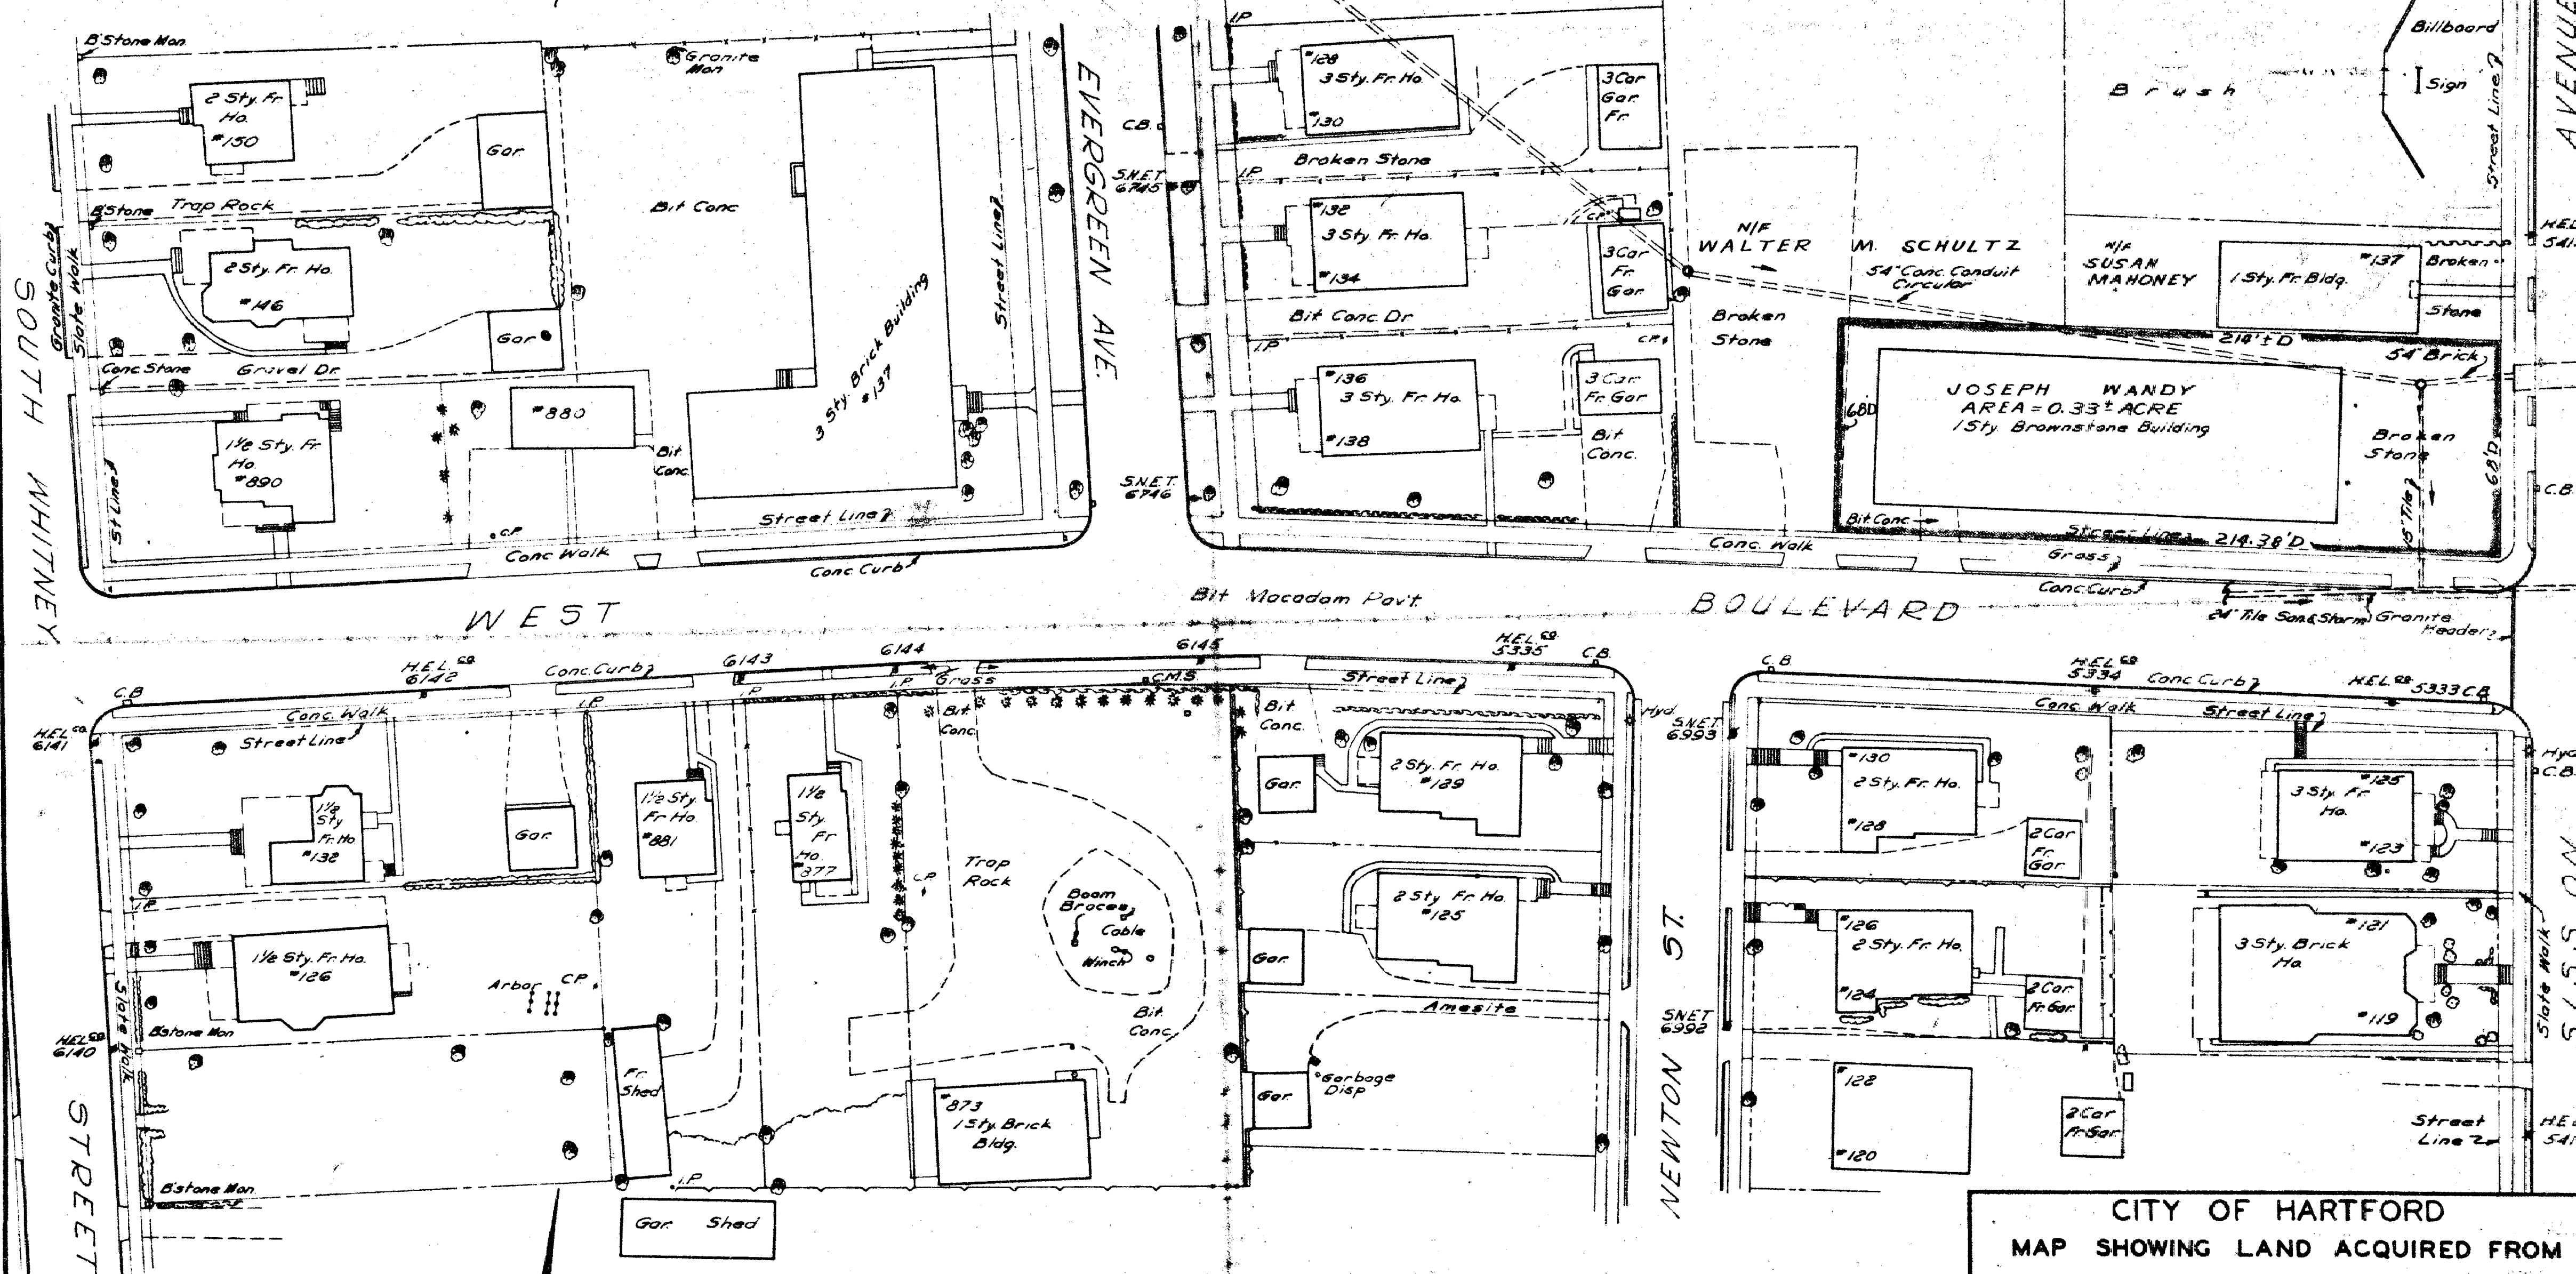

THIS MAP CONFORMS TO CLASS D
OF CODE OF CONNECTICUT
TECHNICAL COUNCIL, INC.

SECTION NO. _____
TOWN NO. 63
PROJECT NO. 63-95
SERIAL NO. 348
SHEET 1 OF 1

I HEREBY CERTIFY THAT THIS MAP
IS SUBSTANTIALLY CORRECT TO THE
BEST OF MY KNOWLEDGE AND BELIEF.
Stanley L. Allen
TITLE Engineer of Surveys
DATE July 1960

CITY OF HARTFORD
MAP SHOWING LAND ACQUIRED FROM
JOSEPH WANDY
BY
THE STATE OF CONNECTICUT
EAST - WEST EXPRESSWAY
SCALE 1"=40' July 1960
Howard S. Ives
HIGHWAY COMMISSIONER

