


534

251605

FORM NO. ENG. 4 ED. 6-54

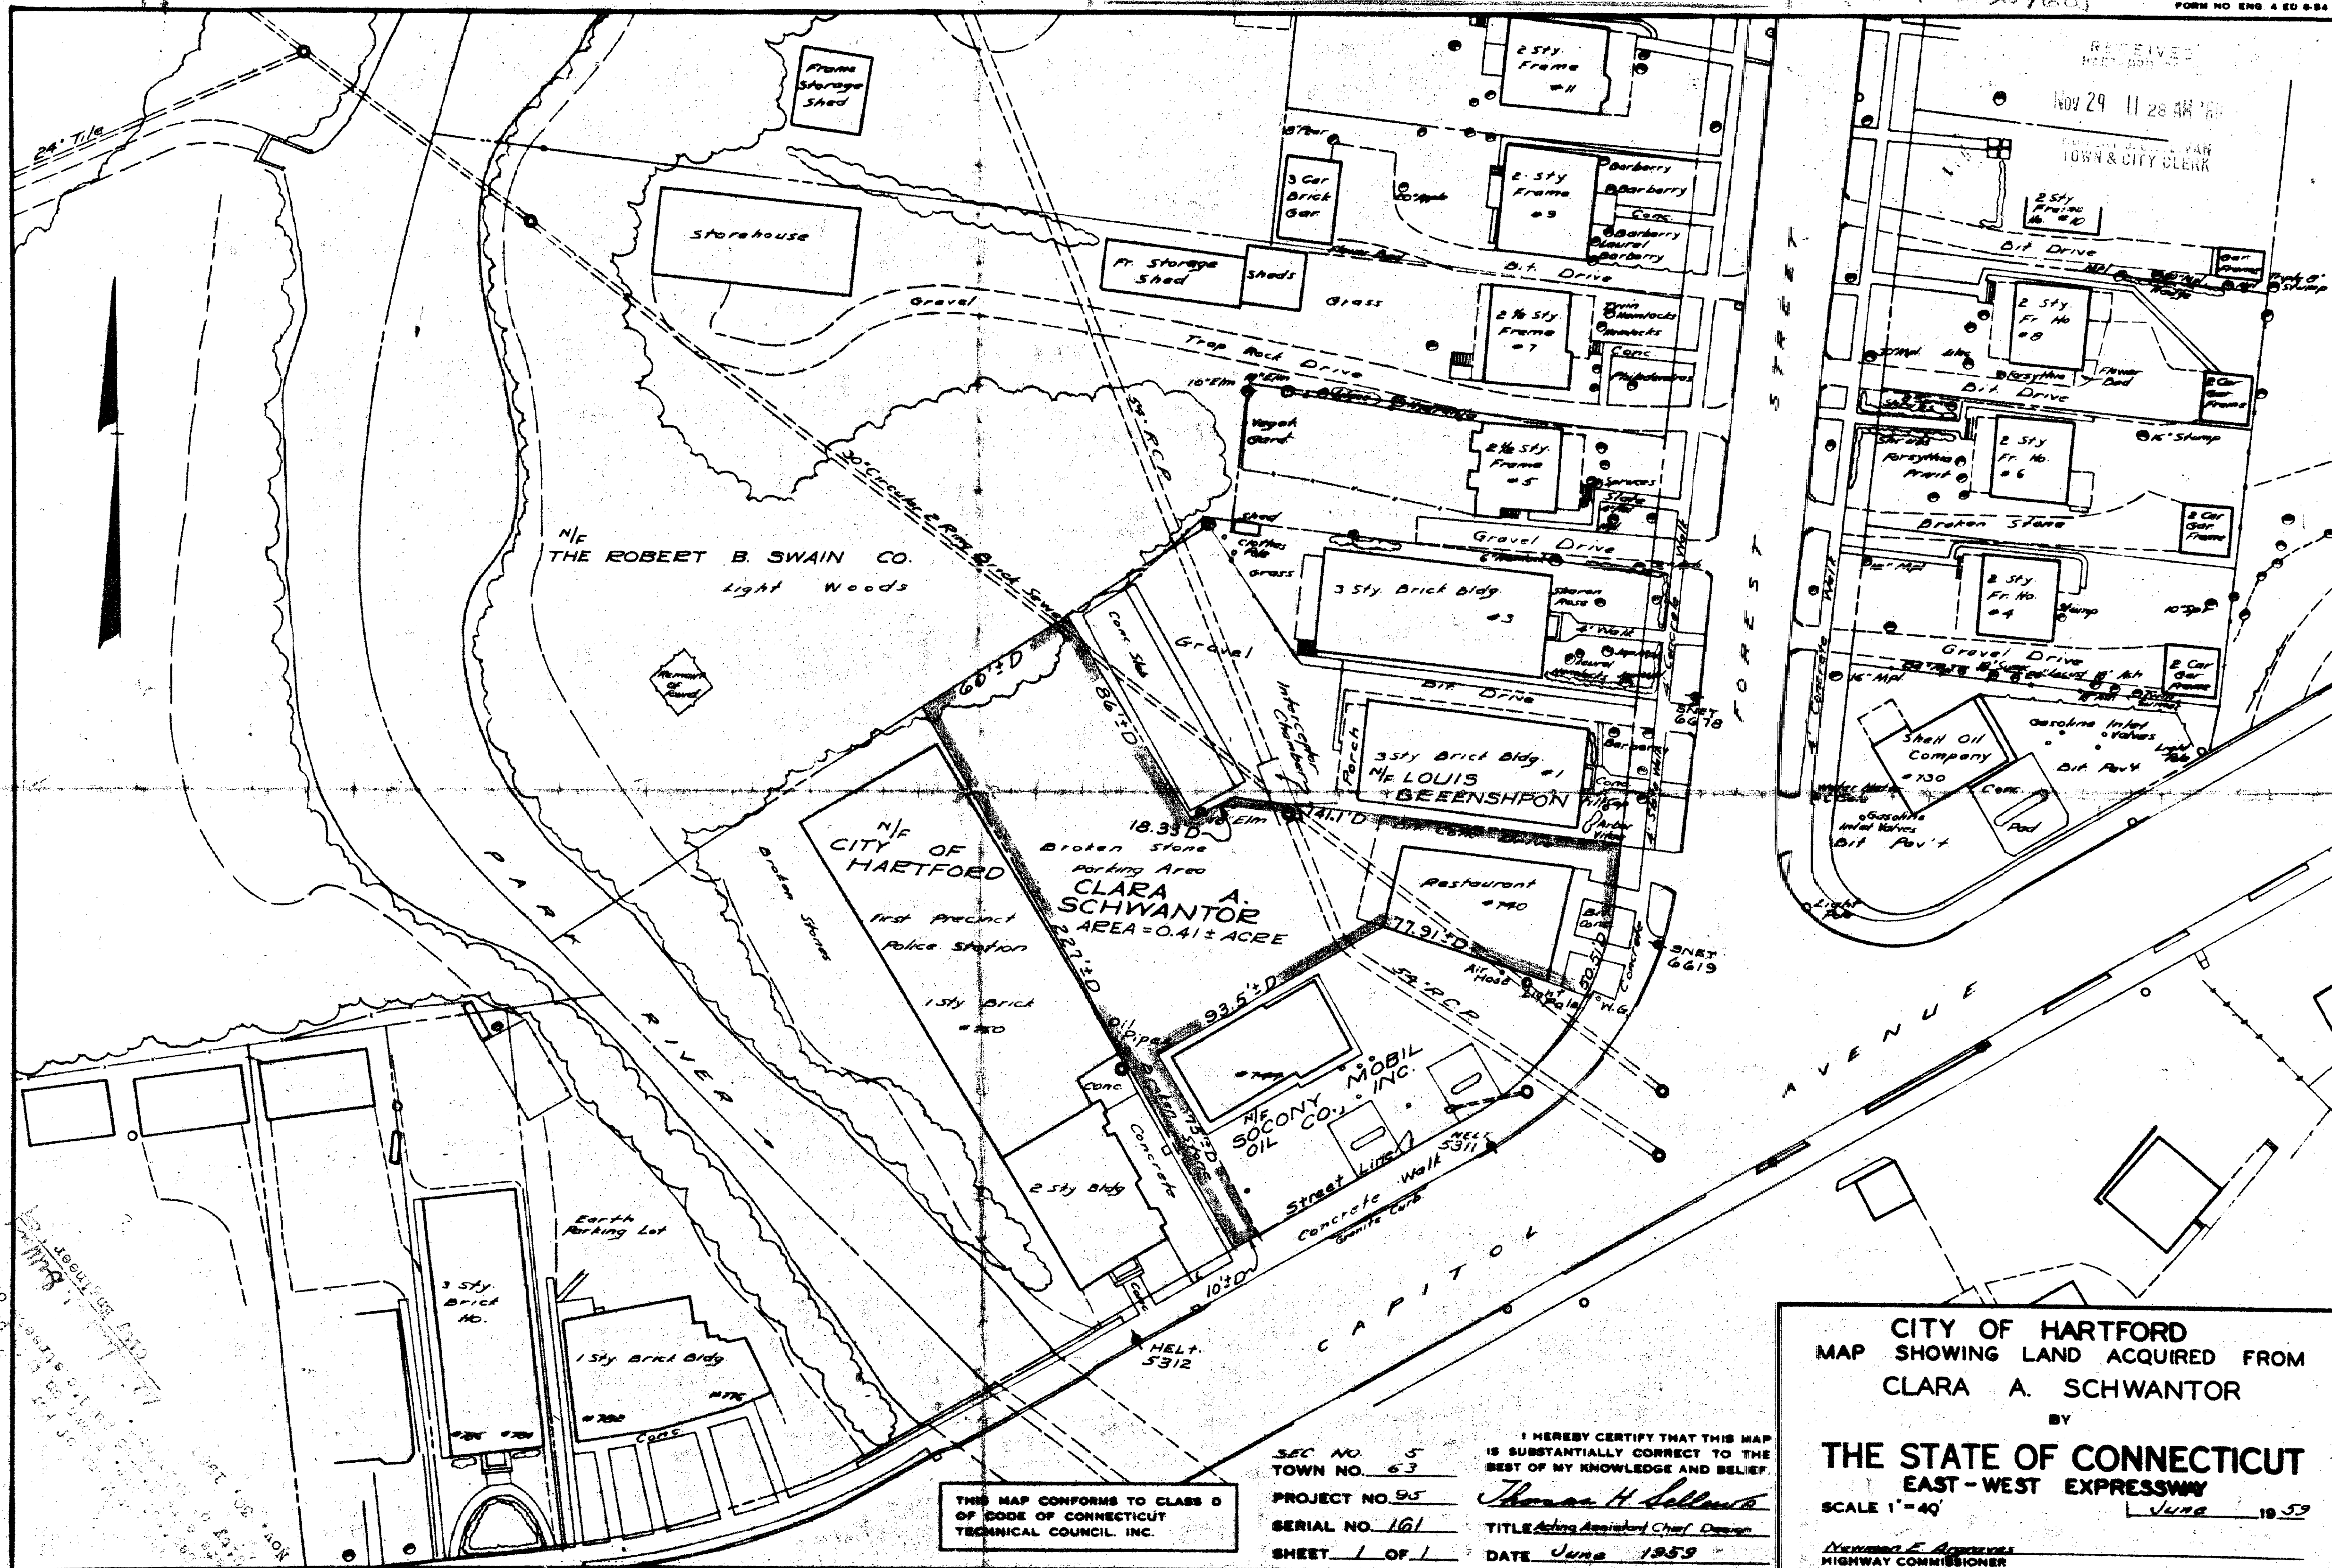

CITY OF HARTFORD  
 MAP SHOWING LAND ACQUIRED FROM  
 CLARA A. SCHWANTOR  
 BY  
 THE STATE OF CONNECTICUT  
 EAST-WEST EXPRESSWAY  
 SCALE 1"=40'  
 JUNE 1959  
 Highway Commissioner

SEC. NO. 5  
 TOWN NO. 63  
 PROJECT NO. 95  
 SERIAL NO. 161  
 SHEET 1 OF 1  
 I HEREBY CERTIFY THAT THIS MAP  
 IS SUBSTANTIALLY CORRECT TO THE  
 BEST OF MY KNOWLEDGE AND BELIEF.  
 Thomas H. Sullivan  
 TITLE Acting Assistant Chief Designer  
 DATE June 1959

THIS MAP CONFORMS TO CLASS D  
 OF MAP OF CONNECTICUT  
 TECHNICAL COUNCIL, INC.

0 INCHES 1 2 3 4