


534-1


#251603

FORM NO. ENG. 4 ED. 8-54

RECEIVED  
HARTFORD, CONN.  
Nov 29 11 28 AM '60  
THOMAS J. GALLIVAN  
TOWN & CITY CLERK

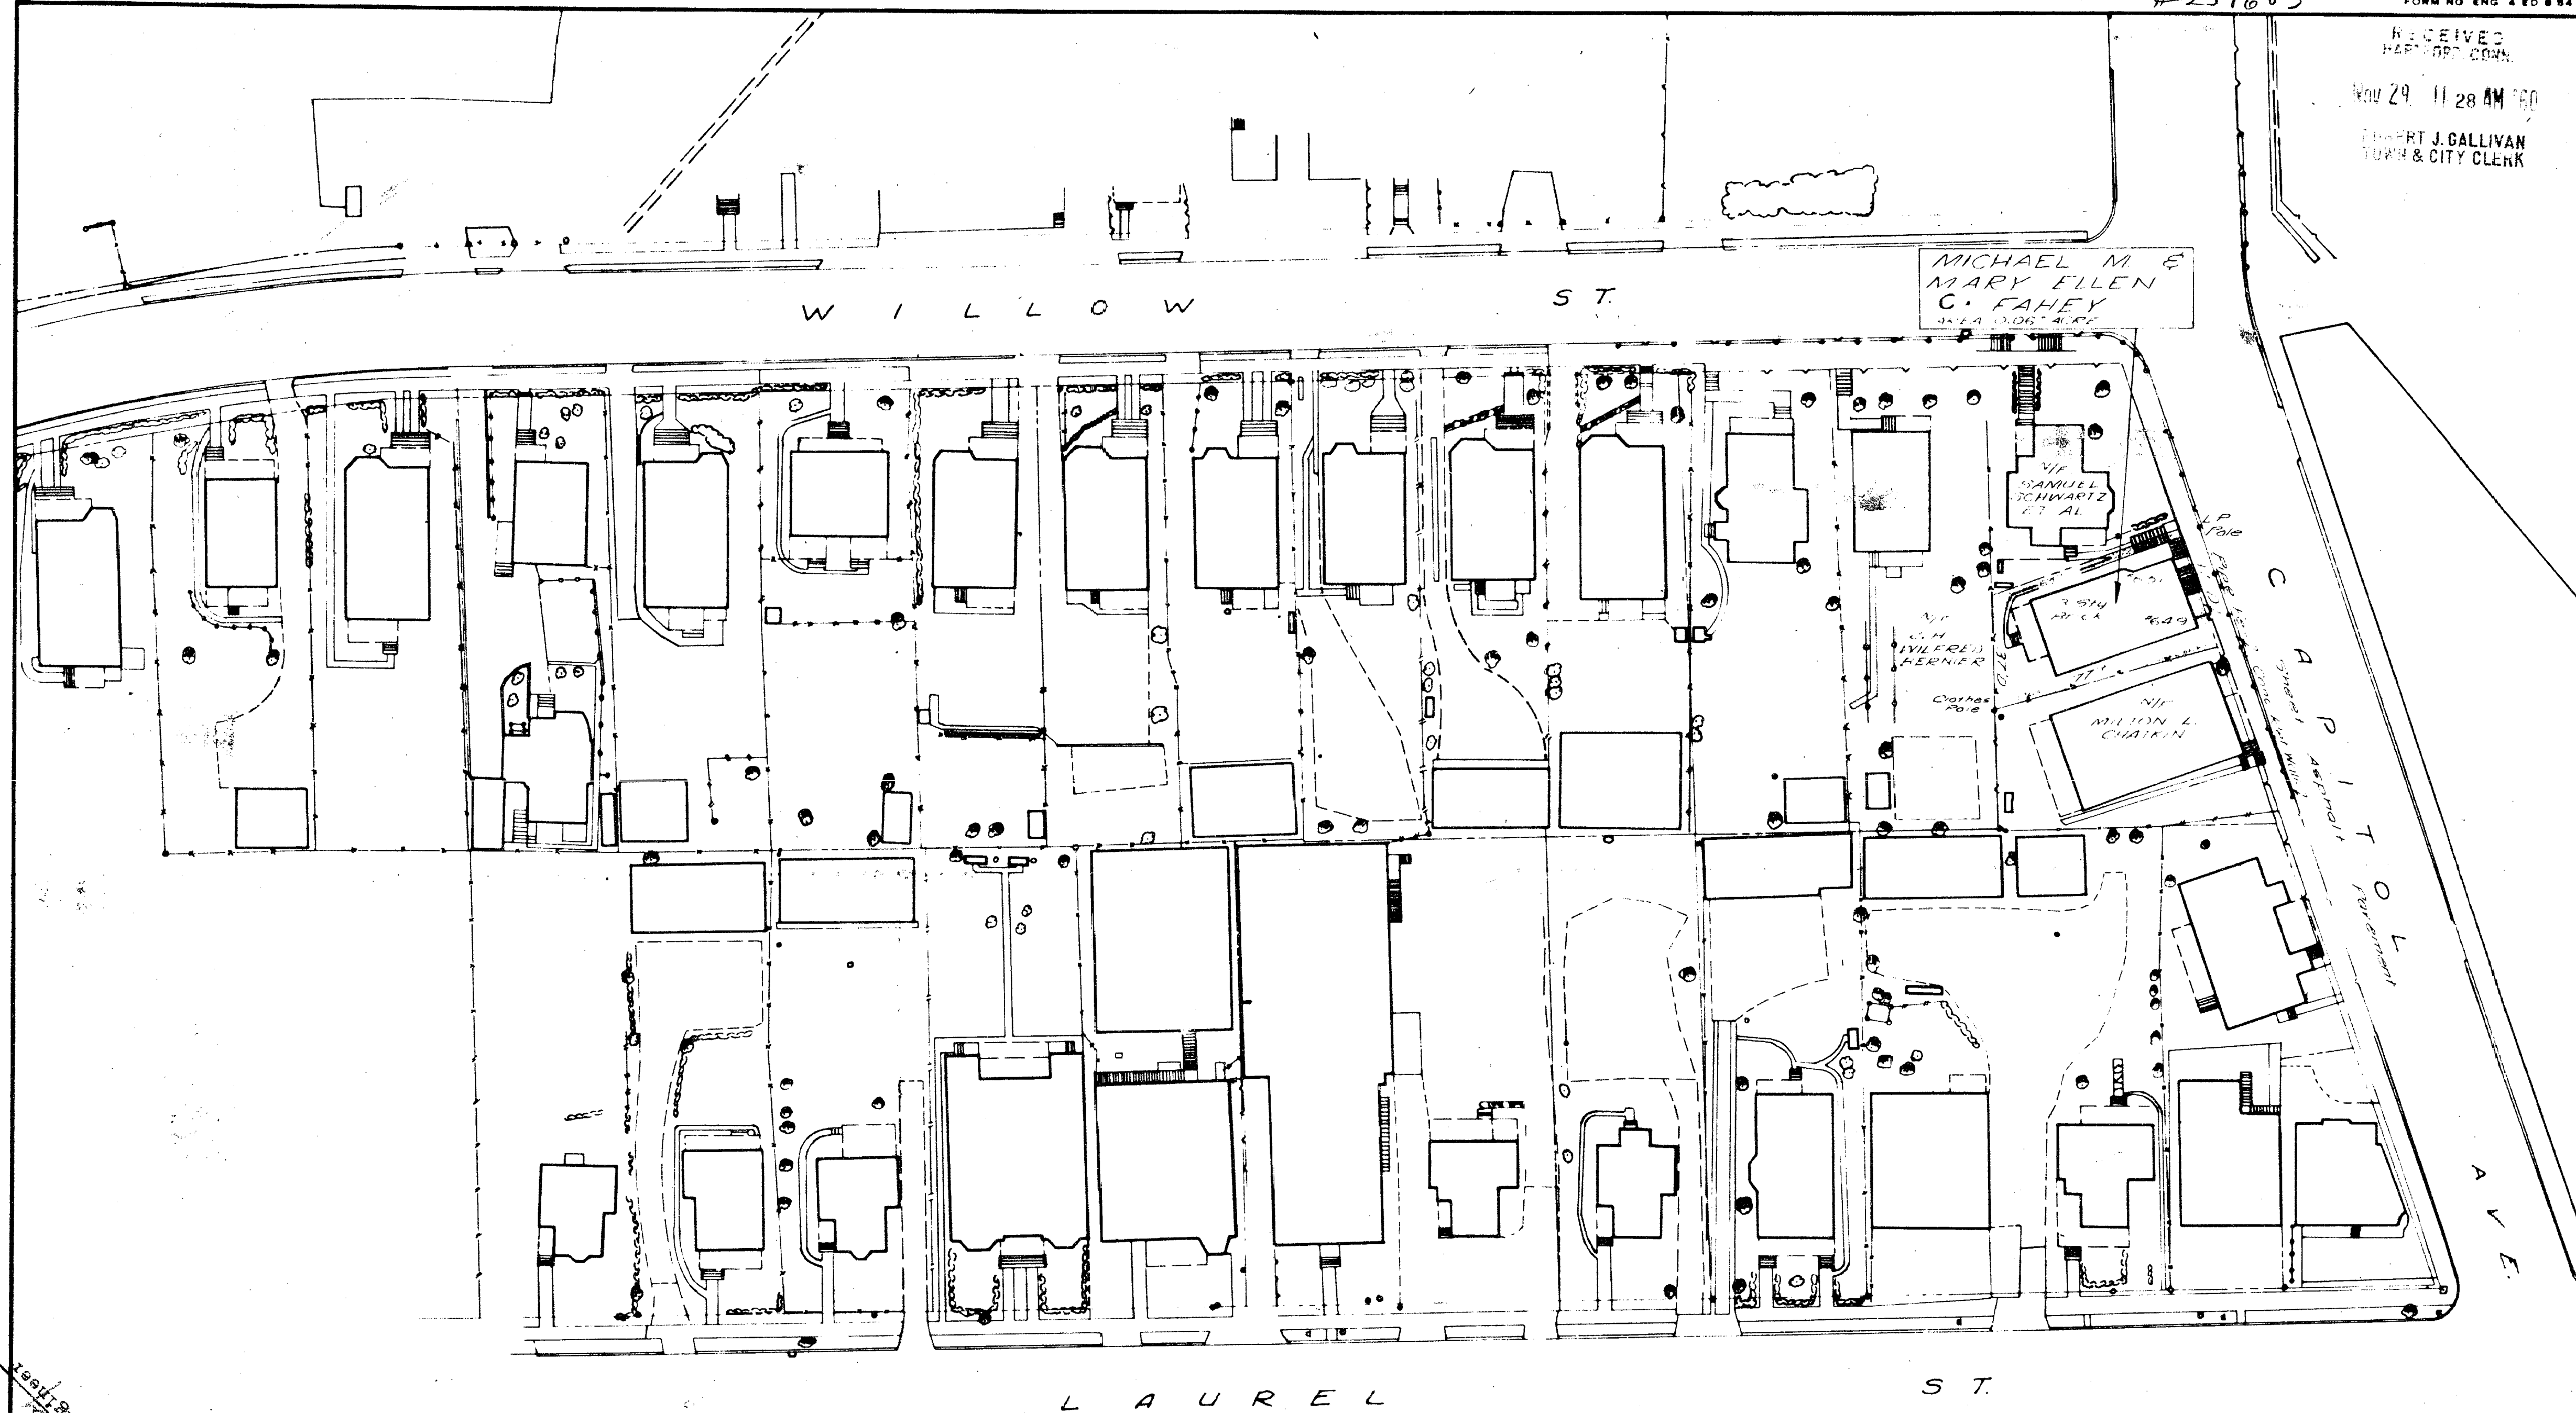

NOV. 30, 1960  
Hartford, Conn.  
The portions of Willow St, Laurel St, and Capital Ave. shown on this plan are not altered public streets of the City of Hartford.

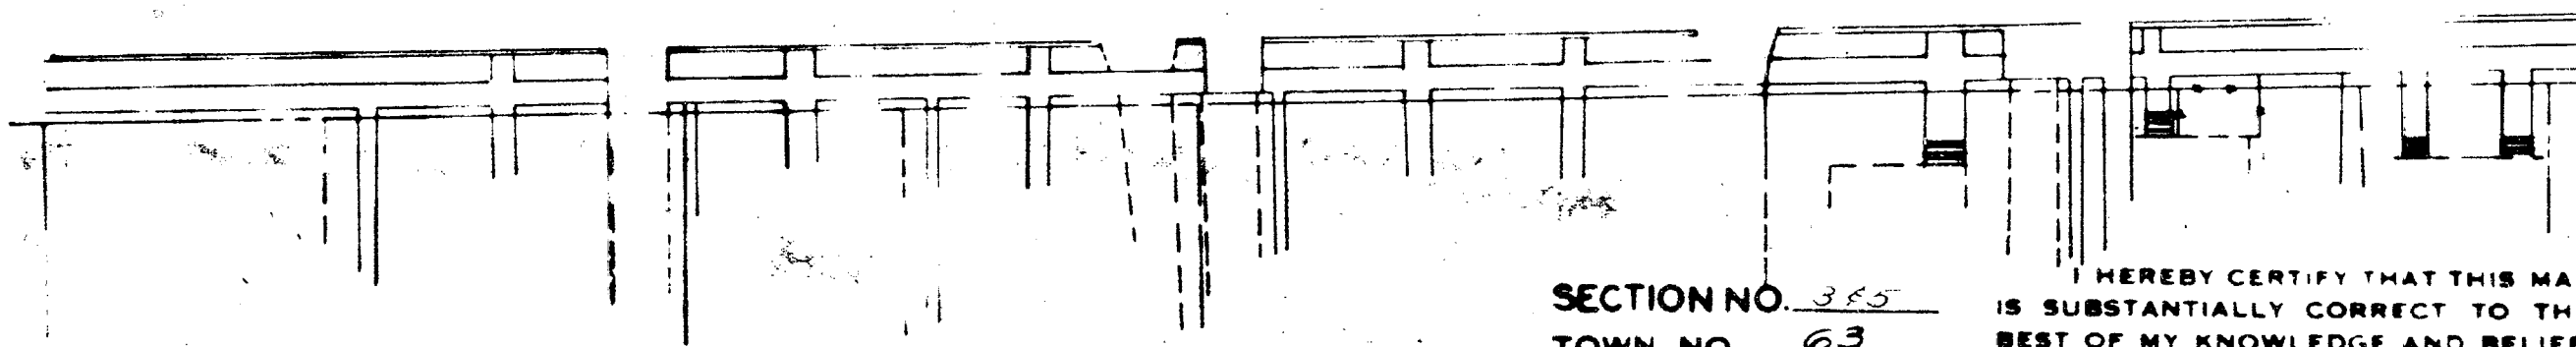

THIS MAP CONFORMS TO CLASS D  
OF CODE OF CONNECTICUT  
TECHNICAL COUNCIL, INC.

SECTION NO. 385  
TOWN NO. 63  
PROJECT NO. 95  
SERIAL NO. 126  
SHEET 1 OF 1  
DATE May 1959  
HEREBY CERTIFY THAT THIS MAP  
IS SUBSTANTIALLY CORRECT TO THE  
BEST OF MY KNOWLEDGE AND BELIEF  
*Thomas H. Sullivan*  
TITLE Eng'g Hwy Design

CITY OF HARTFORD  
MAP SHOWING LAND ACQUIRED FROM  
MICHAEL M. & MARY ELLEN C. FAHEY  
-BY-  
THE STATE OF CONNECTICUT  
EAST-WEST EXPRESSWAY  
SCALE 1" = 40'  
May 1959  
Newman E. Argrove  
HIGHWAY COMMISSIONER

