


535-1

25344

FORM NO. ENG 4 ED 8-54

RECEIVED
HARTFORD CONN.
FEB 17 9 50 AM '61
ROBERT J. GALLIVAN
TOWN & CITY CLERK

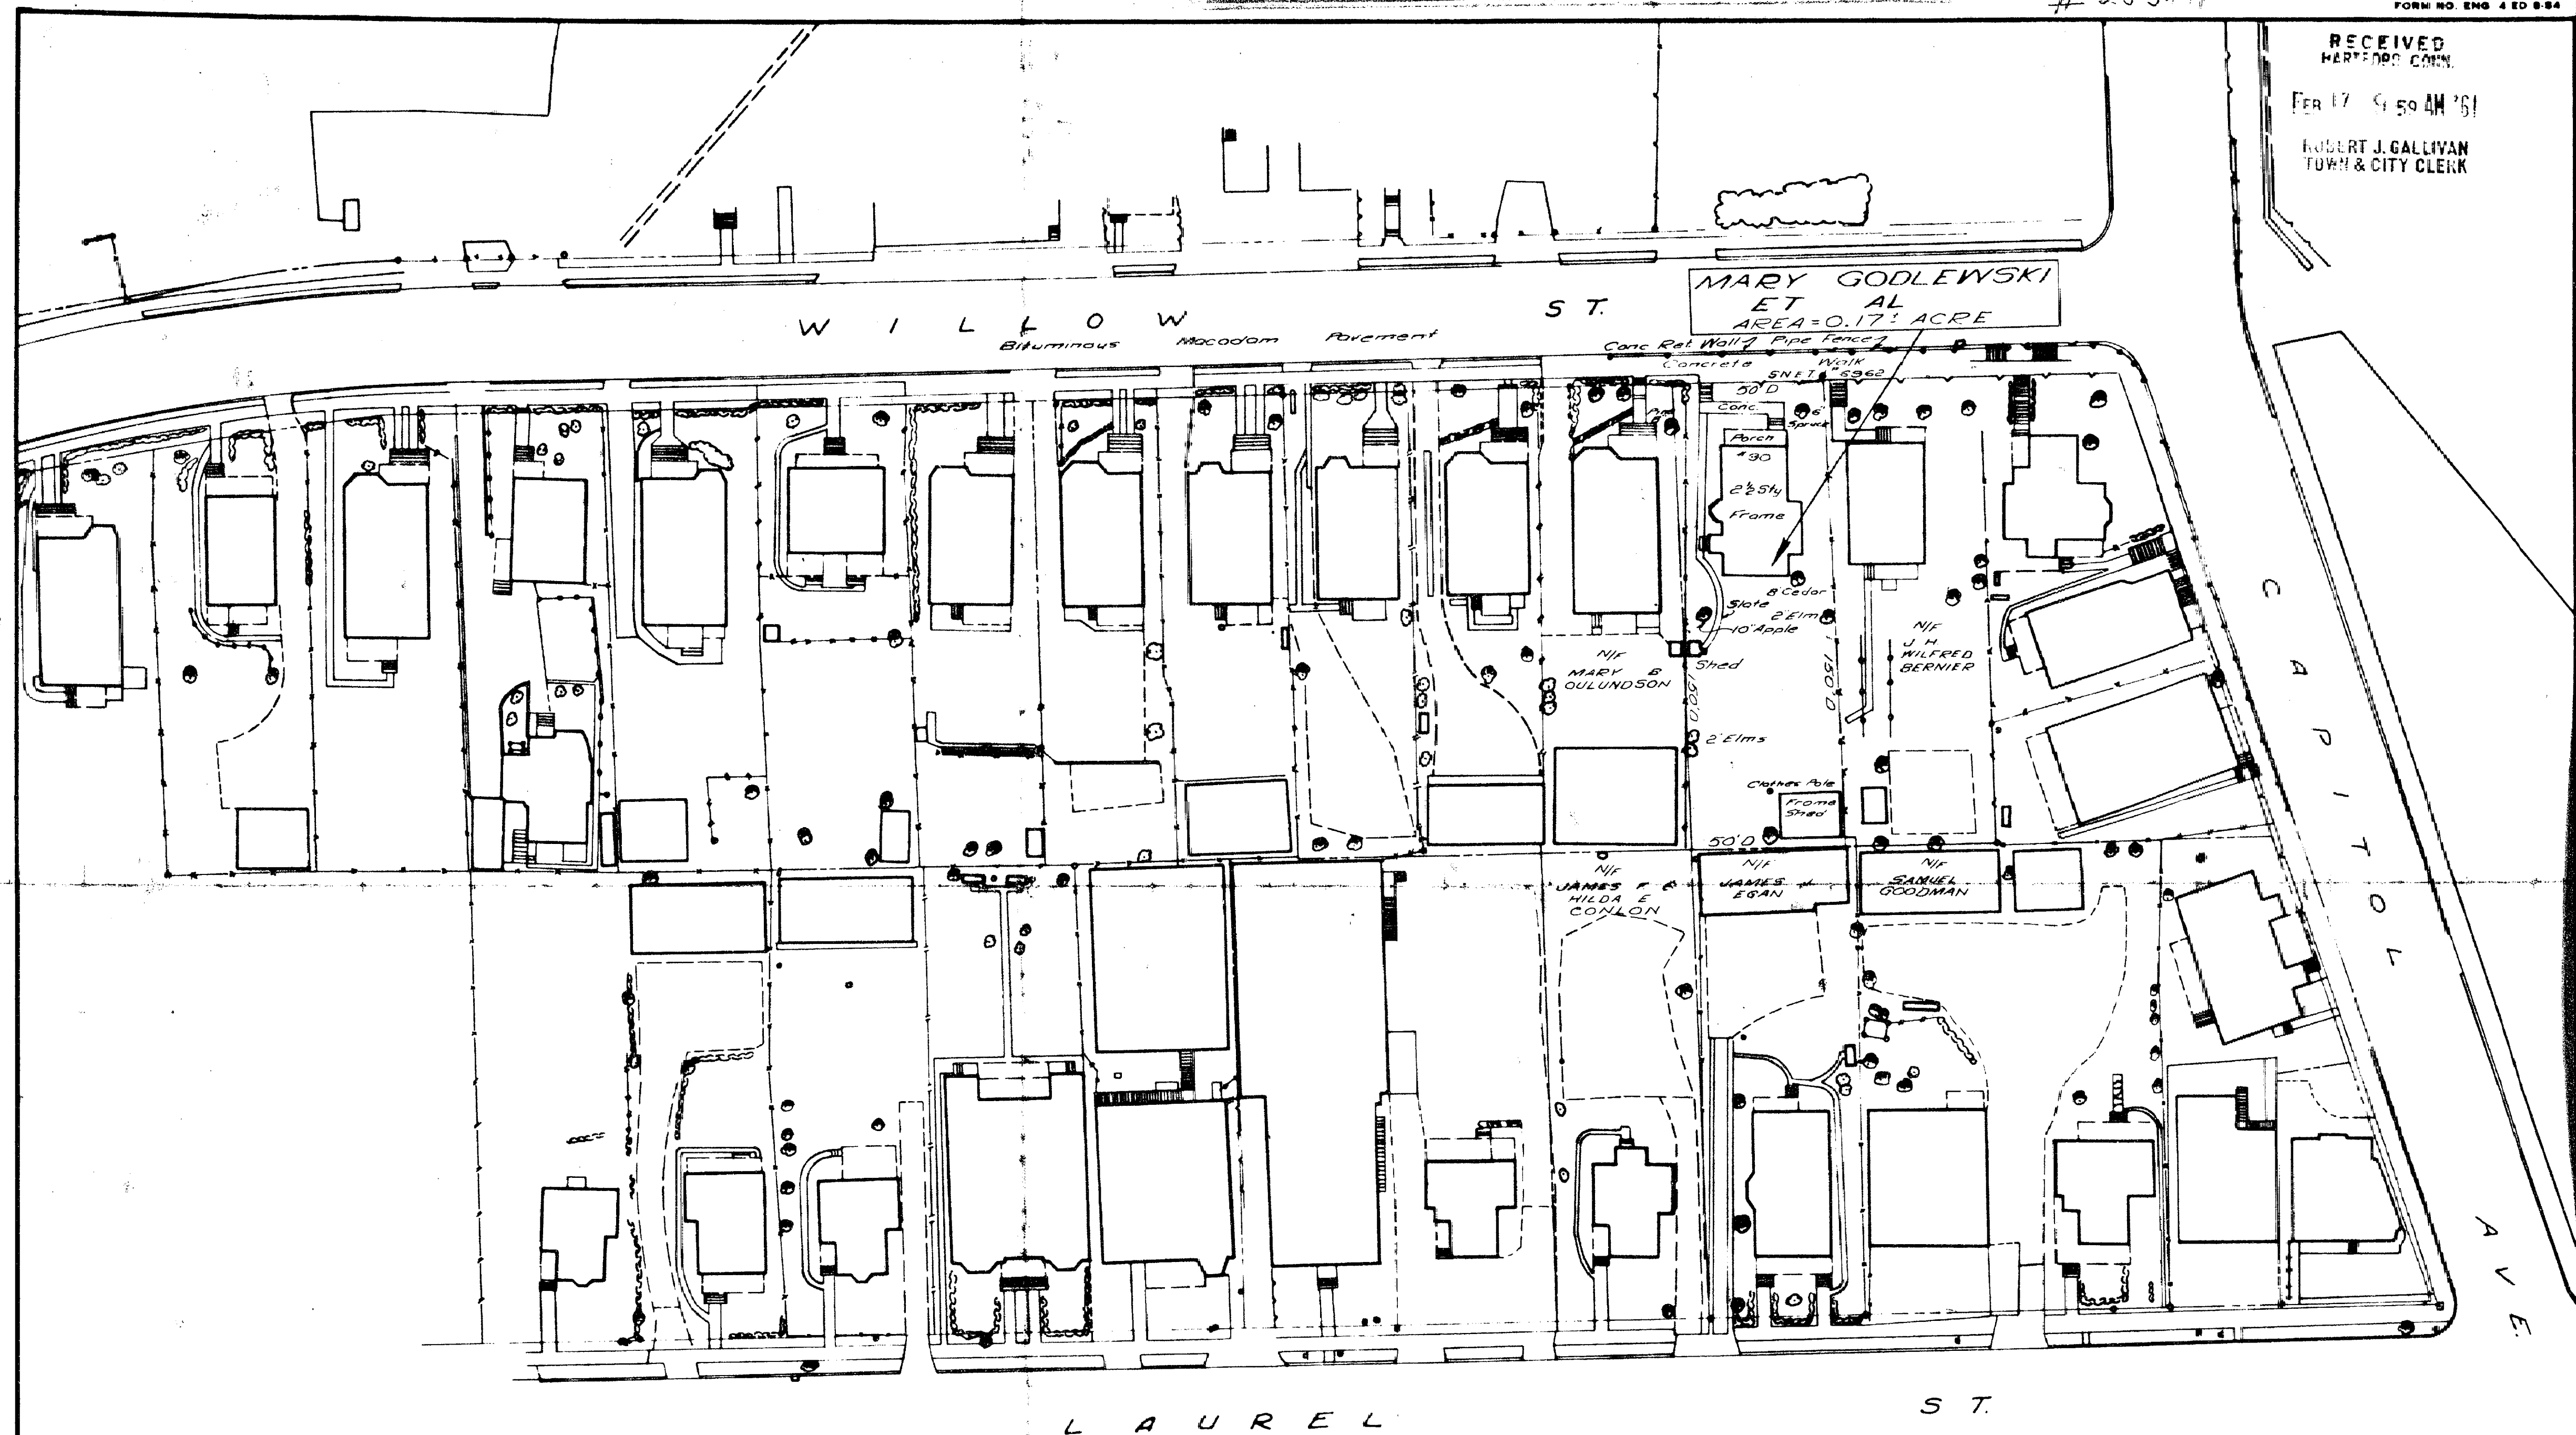

The portions of Willow St., Laurel St. and Capitol Ave. shown on this plan are established public streets of the City of Hartford
Feb. 17, 1961

W. H. Sullivan
CITY ENGINEER

THIS MAP CONFORMS TO CLASS D
OF CODE OF CONNECTICUT
TECHNICAL COUNCIL, INC.

SECTION NO. 365
TOWN NO. 63
PROJECT NO. 95
SERIAL NO. 37
SHEET 1 OF 1

I HEREBY CERTIFY THAT THIS MAP
IS SUBSTANTIALLY CORRECT TO THE
BEST OF MY KNOWLEDGE AND BELIEF.
Thomas H. Sellon
TITLE *Eng Hvy Design*
DATE *May 1959*

CITY OF HARTFORD
MAP SHOWING LAND ACQUIRED FROM
MARY GODLEWSKI ET AL
BY
THE STATE OF CONNECTICUT
EAST-WEST EXPRESSWAY
SCALE 1" = 40'
Newman E. Aronson
HIGHWAY COMMISSIONER

