


SEP 1 11 20 AM '60
ROBERT J. GALLIVAN
TOWN & CITY CLERK

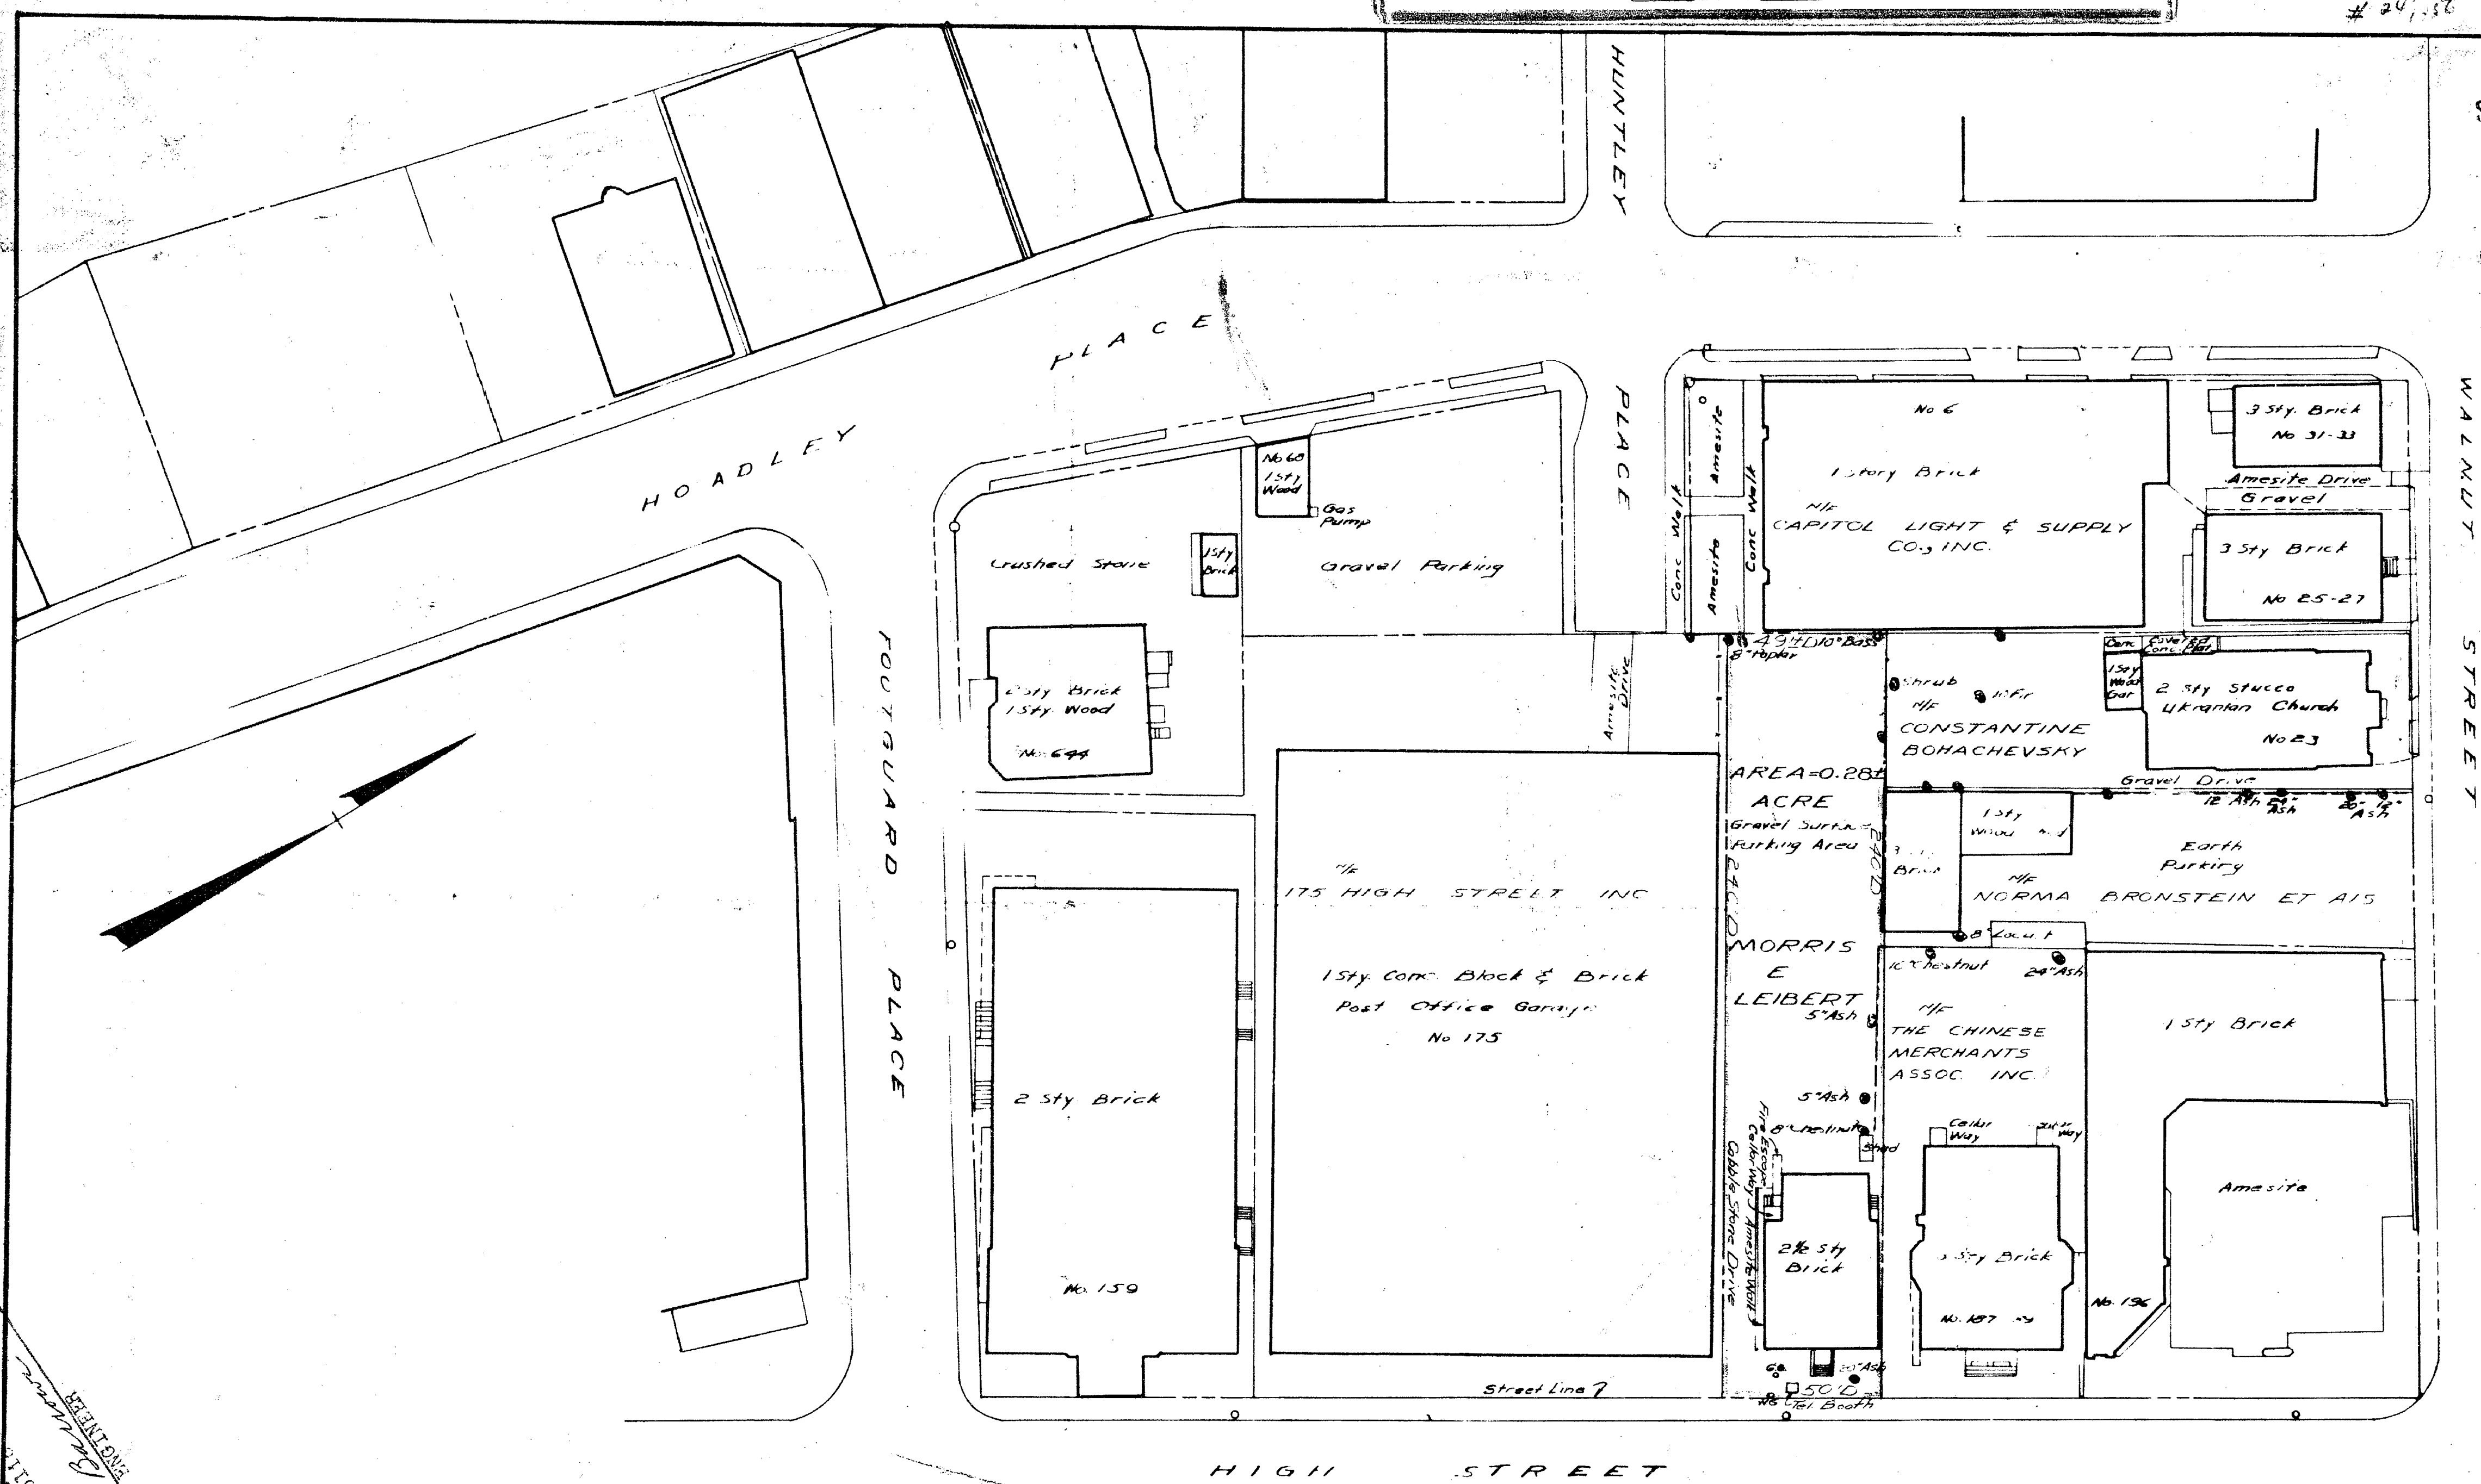

Sept. 2, 1960
the City of Hartford.
Hartley I.L. and
the portions of High
and Root and public
established public
High St., Rodley Pl.,
shown on streets of
Rodley Pl.,

THIS MAP CONFORMS TO CLASS D
OF CODE OF CONNECTICUT
TECHNICAL COUNCIL, INC

SEC NO 1
TOWN NO. 63
PROJECT NO. 95
SERIAL NO 65
SHEET 1 OF 1

I HEREBY CERTIFY THAT THIS MAP
IS SUBSTANTIALLY CORRECT TO THE
BEST OF MY KNOWLEDGE AND BELIEF

Thomas H. Sellen, M.S.C.
TITLE Engineer of Hwy Design
DATE March 1959

CITY OF HARTFORD
MAP SHOWING LAND ACQUIRED FROM
MORRIS E. LEIBERT
BY
THE STATE OF CONNECTICUT
EAST-WEST EXPRESSWAY
SCALE 1" = 40' March 19 59
Newman E. Amgraves
HIGHWAY COMMISSIONER

