

537-1


FORM NO. ENG. 4 ED. 8-54

RECEIVED
HARTFORD CONN.

OCT 12 10 41 AM '60

ROBERT J. GALLIVAN
TOWN & CITY CLERK

The portions of Spruce St., Church St.,
Huntley Pl. and Huntley Pl. shown
on this plan are established public
streets of the City of Hartford
Oct. 13, 1960
W. J. Sullivan
City Engineer

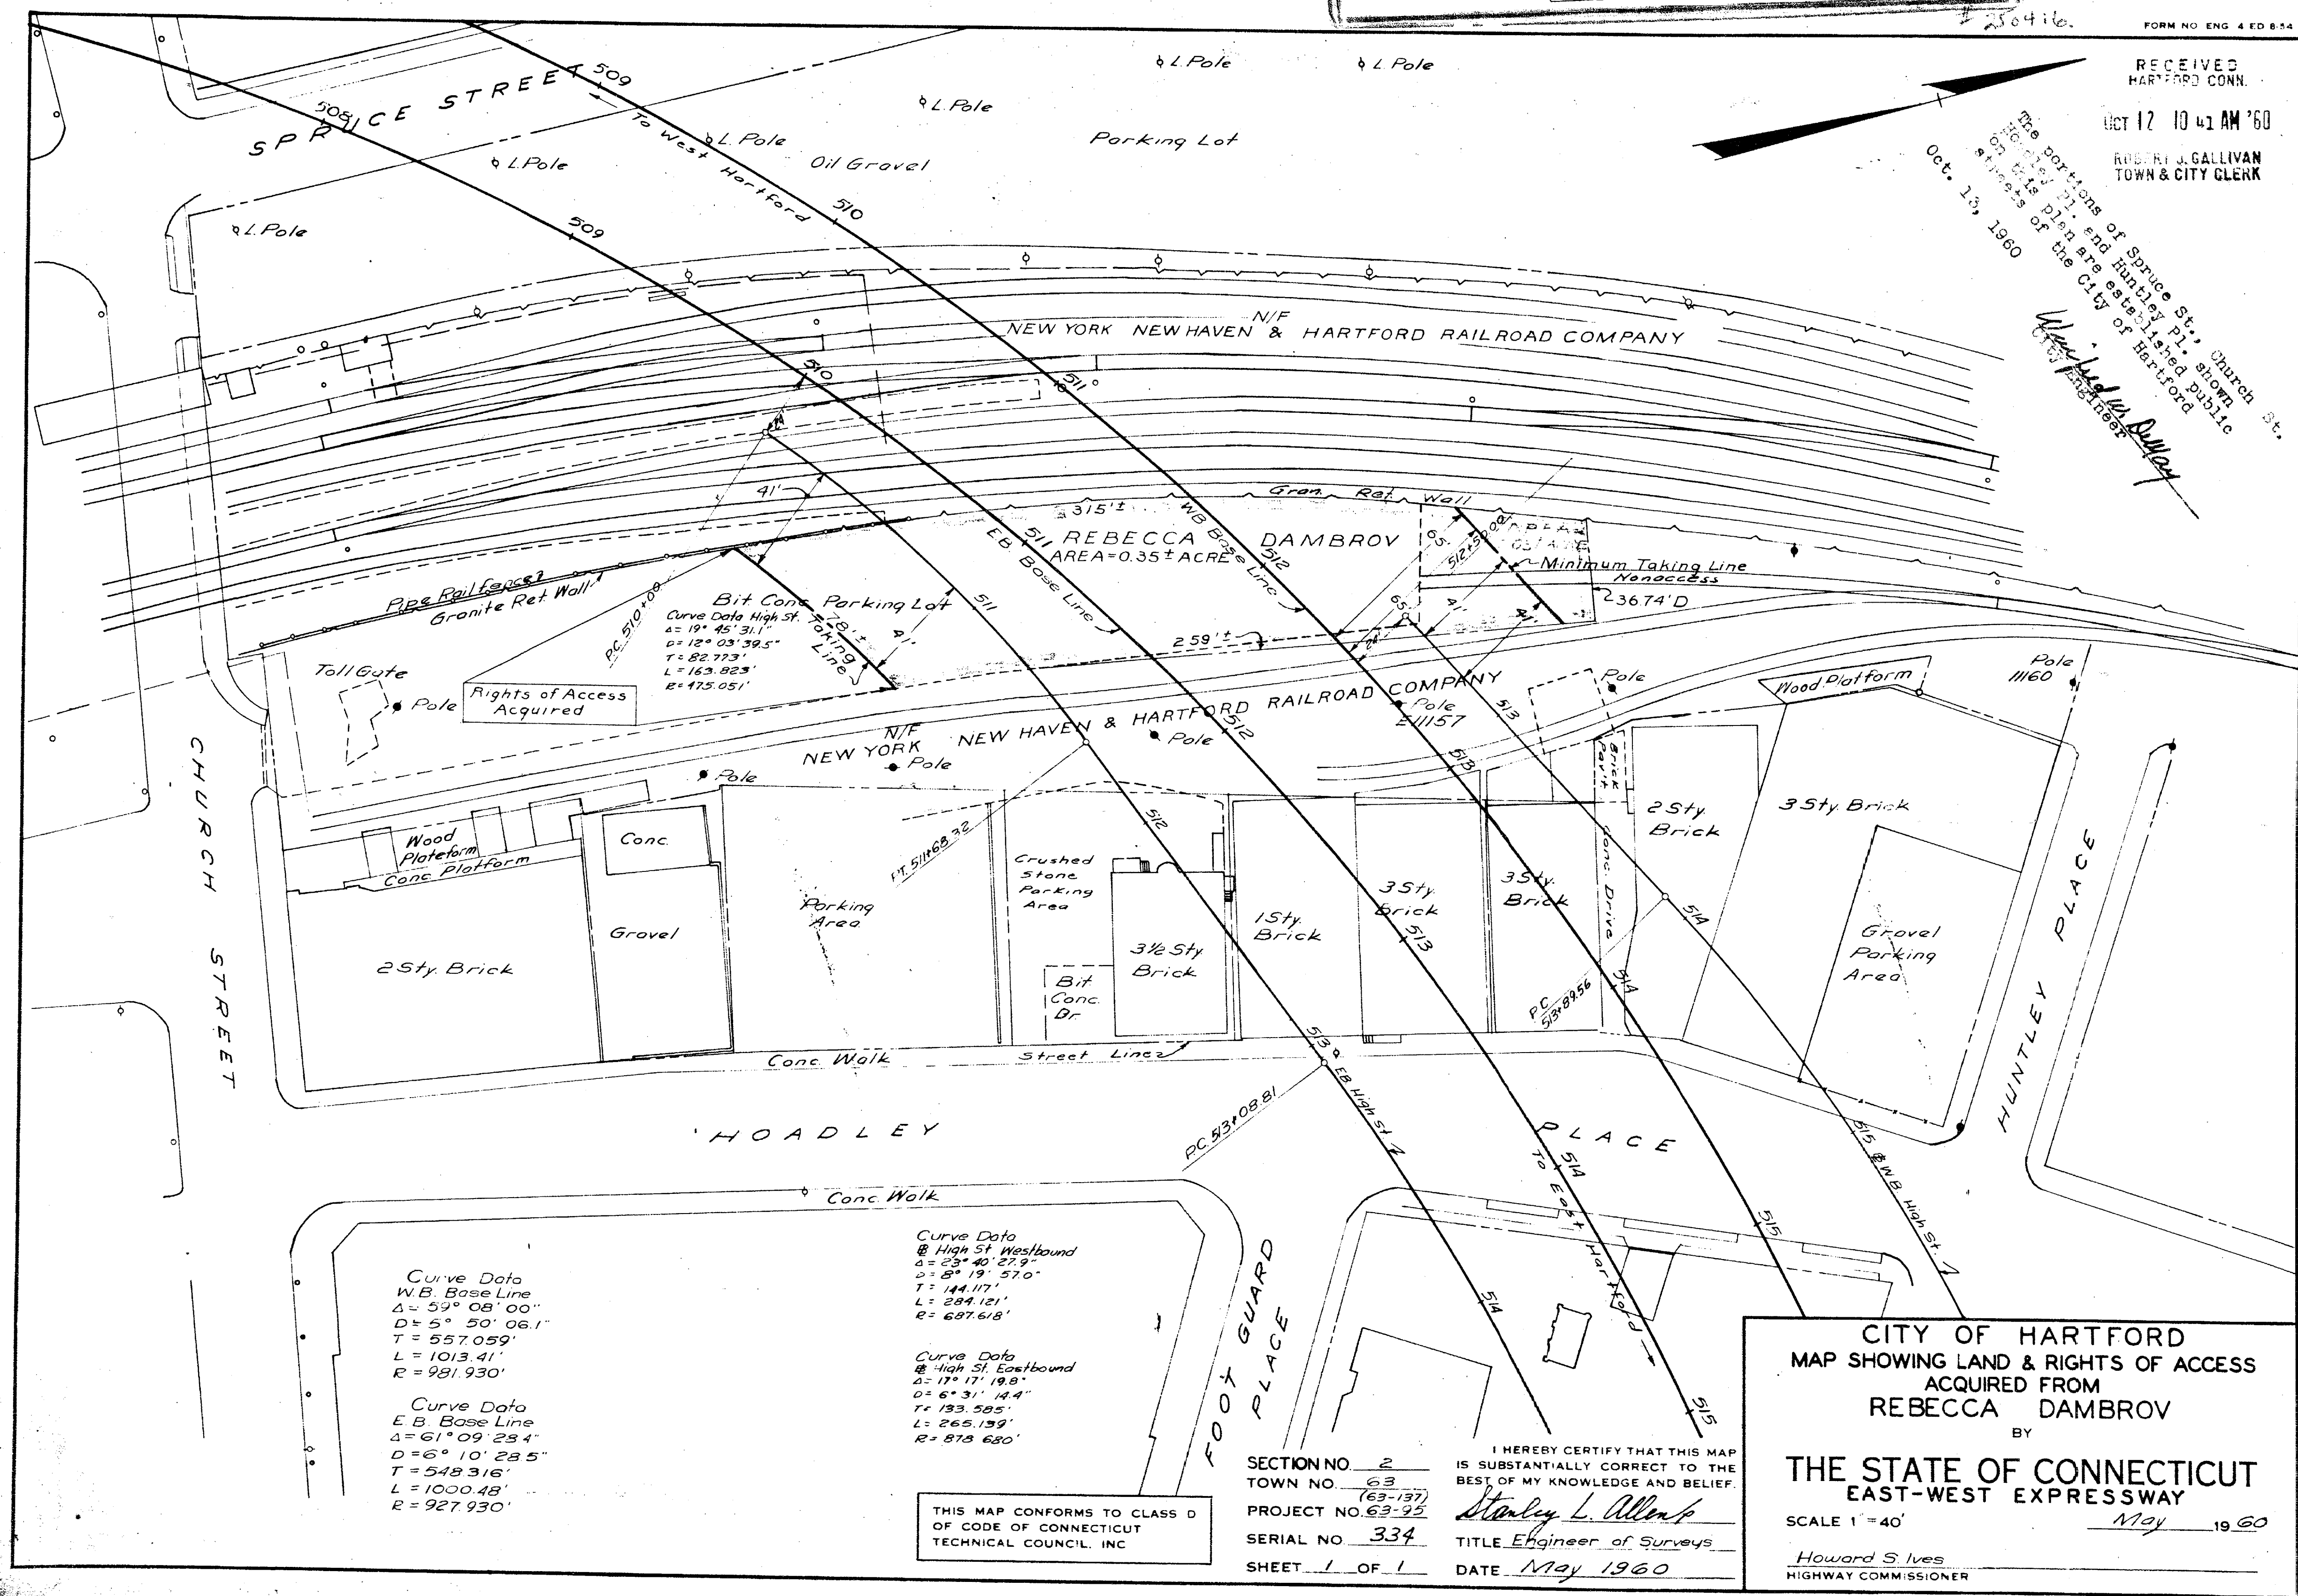

Curve Data
W.B. Base Line
 $\Delta = 59^{\circ} 08' 00''$
 $D = 5^{\circ} 50' 06.1''$
 $T = 557.059'$
 $L = 1013.41'$
 $R = 981.930'$

Curve Data
E.B. Base Line
 $\Delta = 61^{\circ} 09' 28.4''$
 $D = 6^{\circ} 10' 28.5''$
 $T = 548.316'$
 $L = 1000.48'$
 $R = 927.930'$

Curve Data
@ High St. Westbound
 $\Delta = 23^{\circ} 40' 27.9''$
 $D = 8^{\circ} 19' 57.0''$
 $T = 144.117'$
 $L = 284.121'$
 $R = 687.618'$

Curve Data
@ High St. Eastbound
 $\Delta = 17^{\circ} 17' 19.8''$
 $D = 6^{\circ} 31' 14.4''$
 $T = 133.595'$
 $L = 265.139'$
 $R = 878.680'$

THIS MAP CONFORMS TO CLASS D
OF CODE OF CONNECTICUT
TECHNICAL COUNCIL, INC.

SECTION NO. 2
TOWN NO. 63
PROJECT NO. 63-25
SERIAL NO. 334
SHEET 1 OF 1

I HEREBY CERTIFY THAT THIS MAP
IS SUBSTANTIALLY CORRECT TO THE
BEST OF MY KNOWLEDGE AND BELIEF.
Stanley L. Allen
TITLE Engineer of Surveys
DATE May 1960

CITY OF HARTFORD
MAP SHOWING LAND & RIGHTS OF ACCESS
ACQUIRED FROM
REBECCA DAMBROV
BY
THE STATE OF CONNECTICUT
EAST-WEST EXPRESSWAY
SCALE 1" = 40'
May 1960
Howard S. Ives
HIGHWAY COMMISSIONER

