

539-2

ENG. 1A ED 11-56

The portions of High Street and Walnut Street shown on this plan are established public streets of the City of Hartford.

June 1, 1961

Winfred W. Delaney
City Engineer


JULIA L. ISHAM ET AL
AREA=0.04± ACRE

Right to Slope
Acquired

RECEIVED
HARTFORD, CONN.

MAY 31 10 06 AM '61

ROBERT J. O'NEILL
TOWN & CITY CLERK

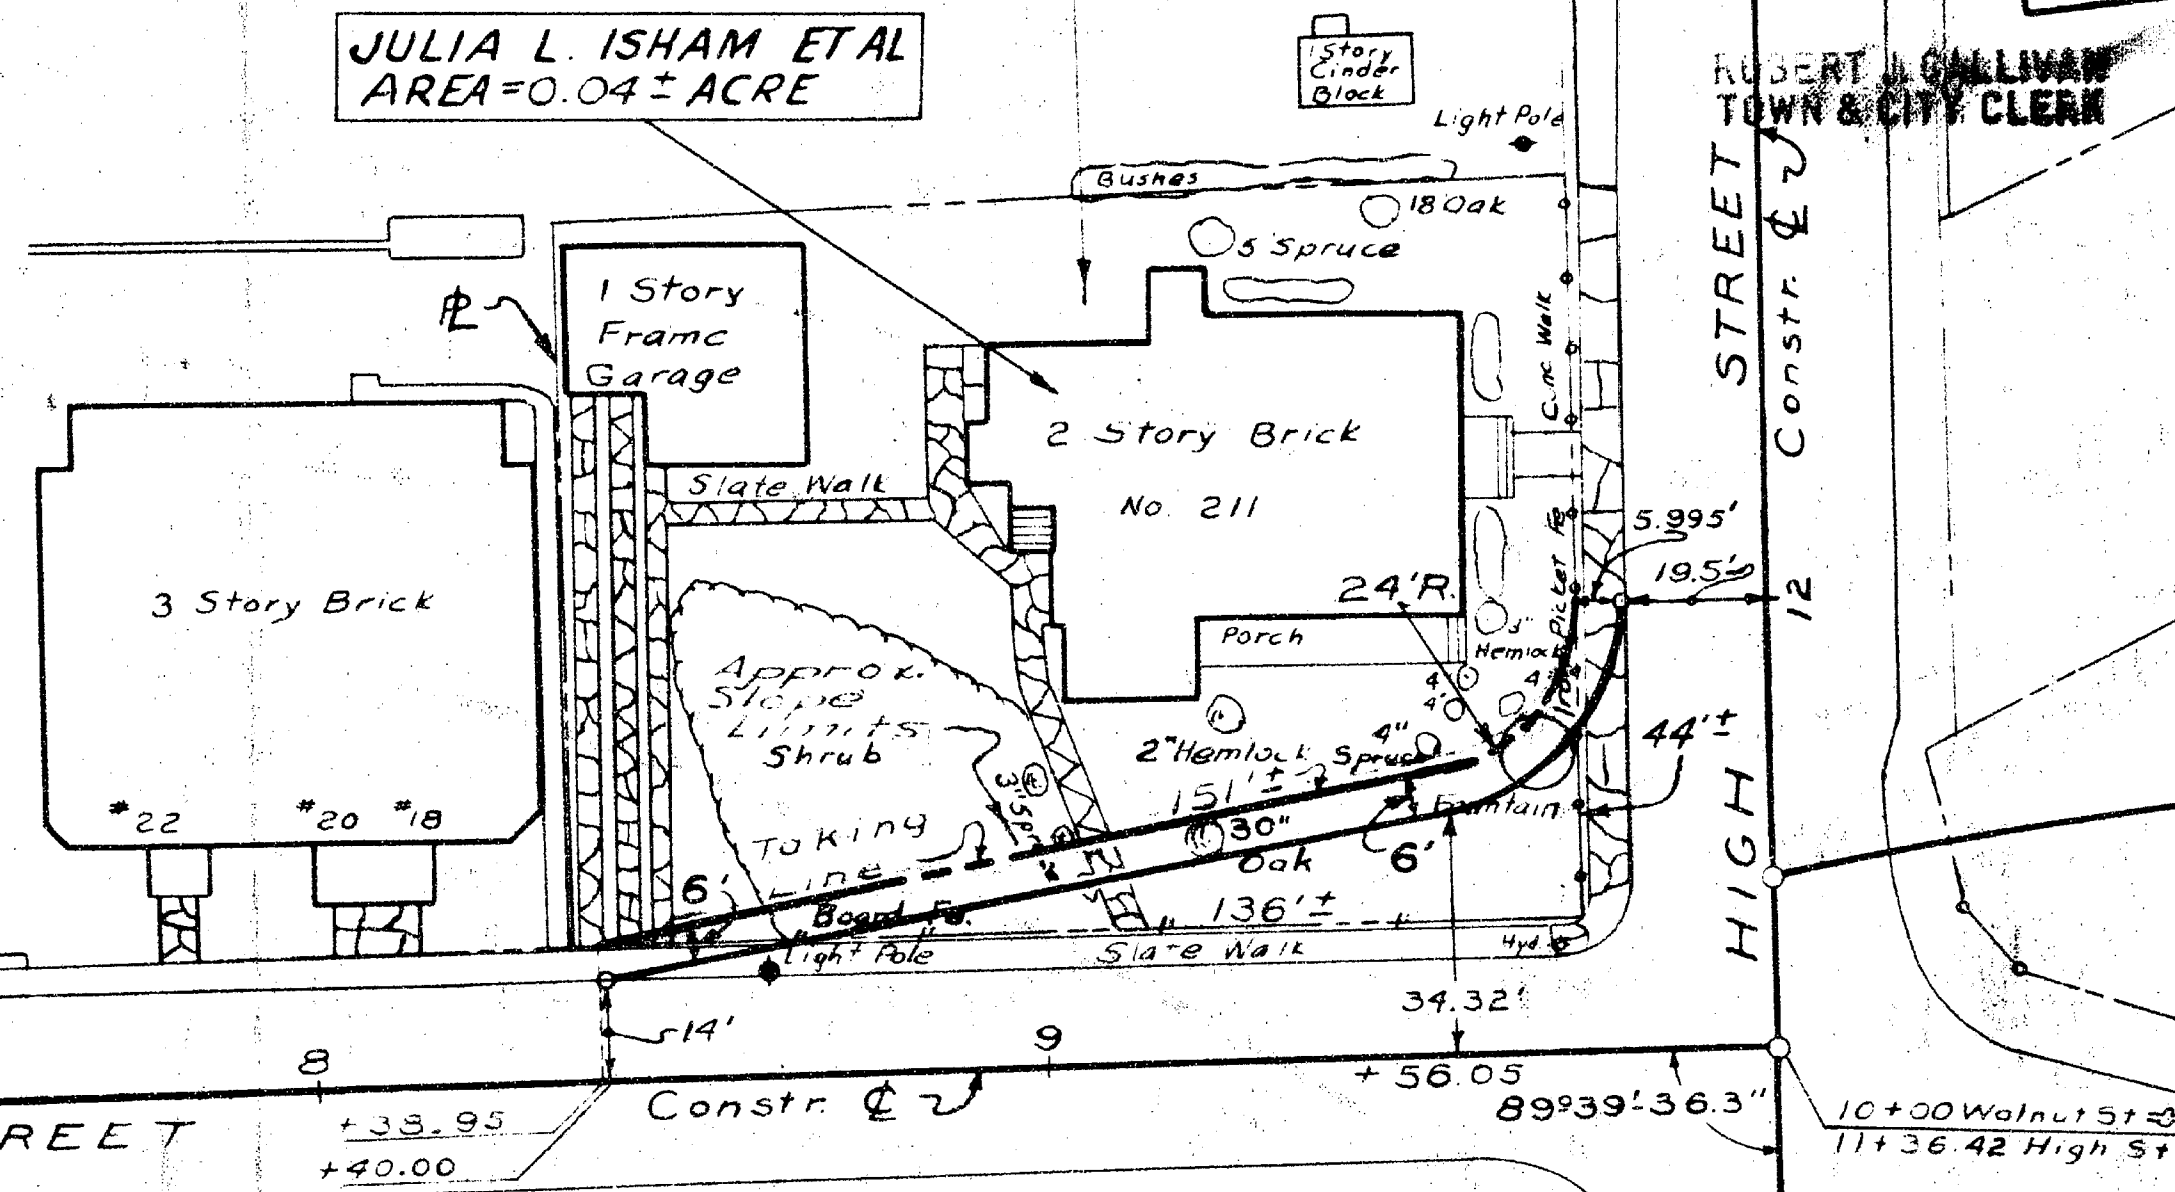

WALNUT STREET

10+00 Walnut St ±
11+36.42 High St.

HOADLEY
PLACE

THIS MAP CONFORMS TO CLASS D
OF CODE OF CONNECTICUT
TECHNICAL COUNCIL, INC.

Section 1
TOWN NO. 63

PROJECT NO. 63 95(63-86)

SERIAL NO. 353

SHEET 1 OF 1

I HEREBY CERTIFY THAT THIS MAP
IS SUBSTANTIALLY CORRECT TO THE
BEST OF MY KNOWLEDGE AND BELIEF

Stanley L. Allen

TITLE Engineer of Surveys

DATE July 1960

CITY OF HARTFORD
MAP SHOWING LAND ACQUIRED FROM
JULIA L. ISHAM ET AL

BY

THE STATE OF CONNECTICUT
EAST WEST EXPRESSWAY

SCALE 1" = 40'

July 1960

Howard S. Ives
HIGHWAY COMMISSIONER

