


541

#249847


FORM NO ENG 4 ED 8-54

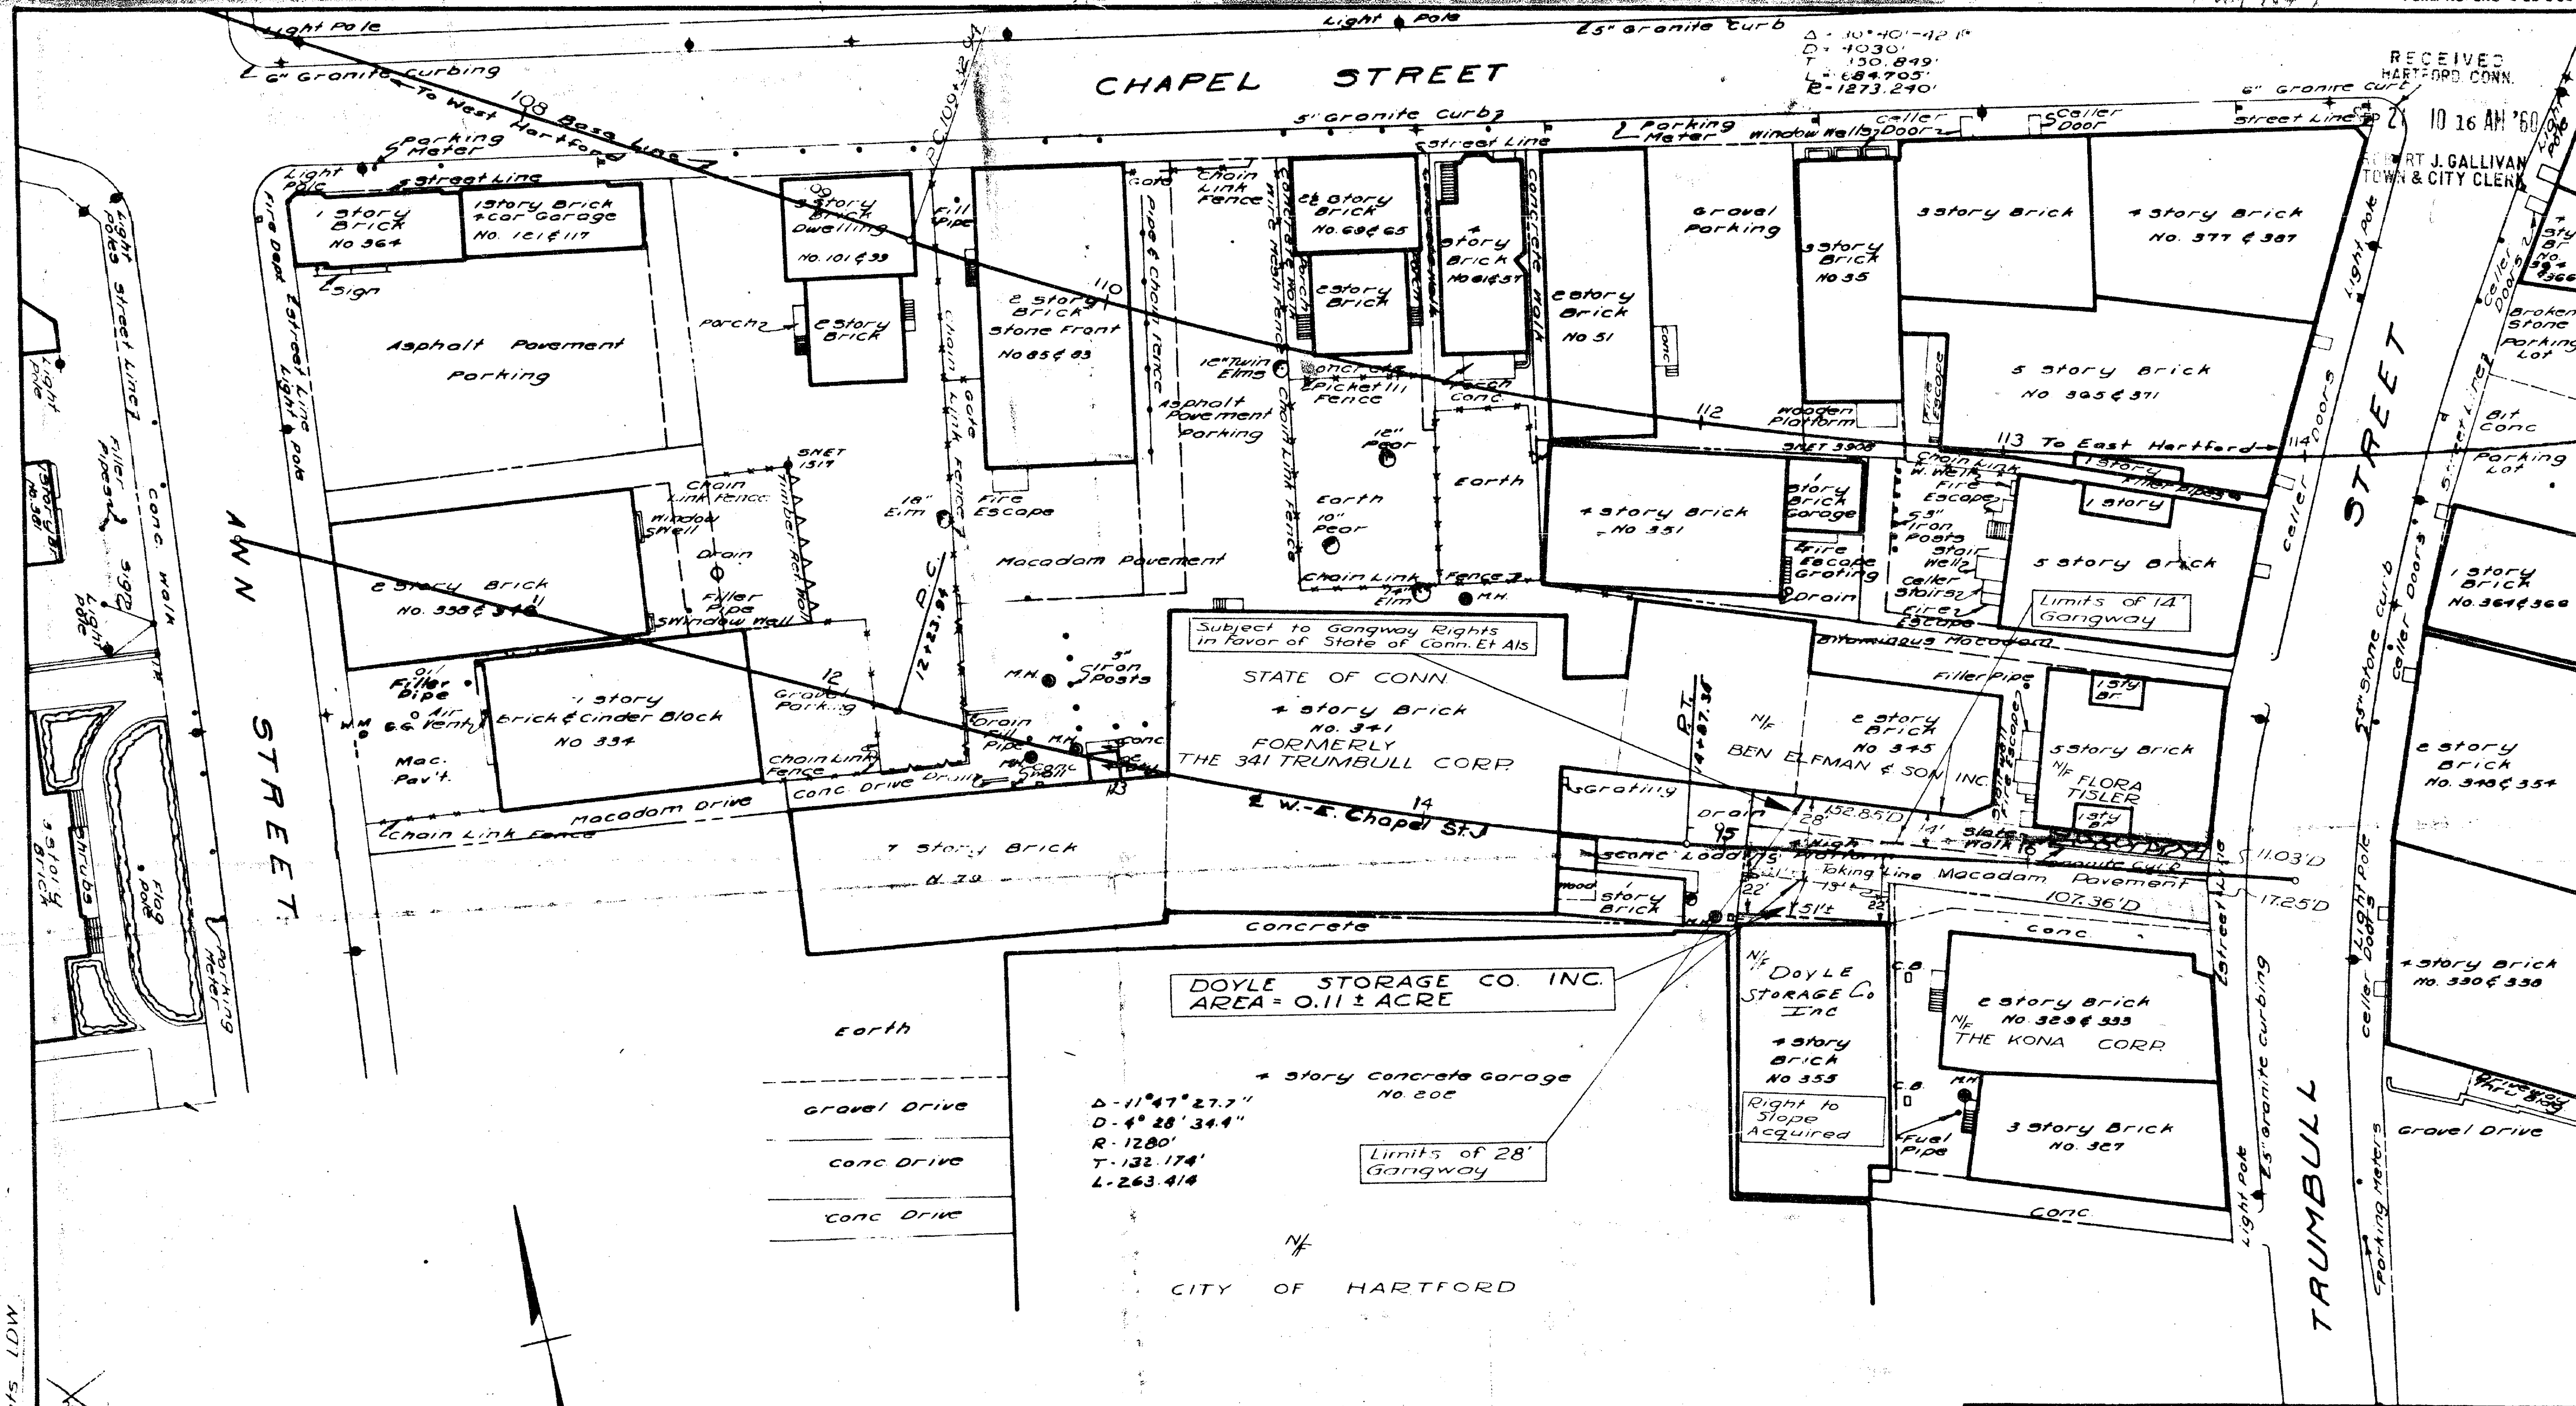

THIS MAP CONFORMS TO CLASS D OF CODE OF CONNECTICUT TECHNICAL COUNCIL INC

SECT. NO. 1
TOWN NO. 63
PROJECT NO. 63-95(63-136)
SERIAL NO. 166
SHEET 1 OF 1
I HEREBY CERTIFY THAT THIS MAP IS SUBSTANTIALLY CORRECT TO THE BEST OF MY KNOWLEDGE AND BELIEF.
TITLE Assistant Chief-Design
DATE August 1959

CITY OF HARTFORD
MAP SHOWING LAND ACQUIRED FROM
DOYLE STORAGE CO. INC
BY
THE STATE OF CONNECTICUT
EAST-WEST EXPRESSWAY
SCALE 1"=40'
August 1959
Howard S. Ives
HIGHWAY COMMISSIONER

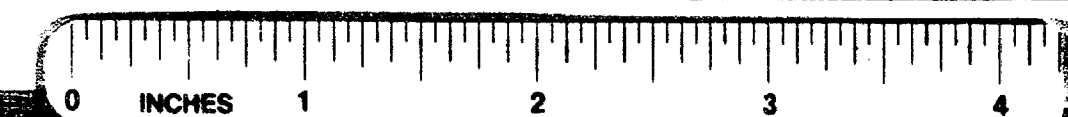

Sept. 21, 1960
The portions of Chapel St. and Trumbull St. shown on this plan are established public streets of the City of Hartford.