


541-1

The portions of High St., Ann St. and Chapel St. shown on this plan are established public streets of the City of Hartford.
Sept. 2, 1960
Robert J. Gallivan
Asst. City Engineer

FORM NO. ENG. 4 ED. 8-54


RECEIVED
HARTFORD CONN.
SEP 1 11 20 AM '60
ROBERT J. GALLIVAN
TOWN & CITY CLERK

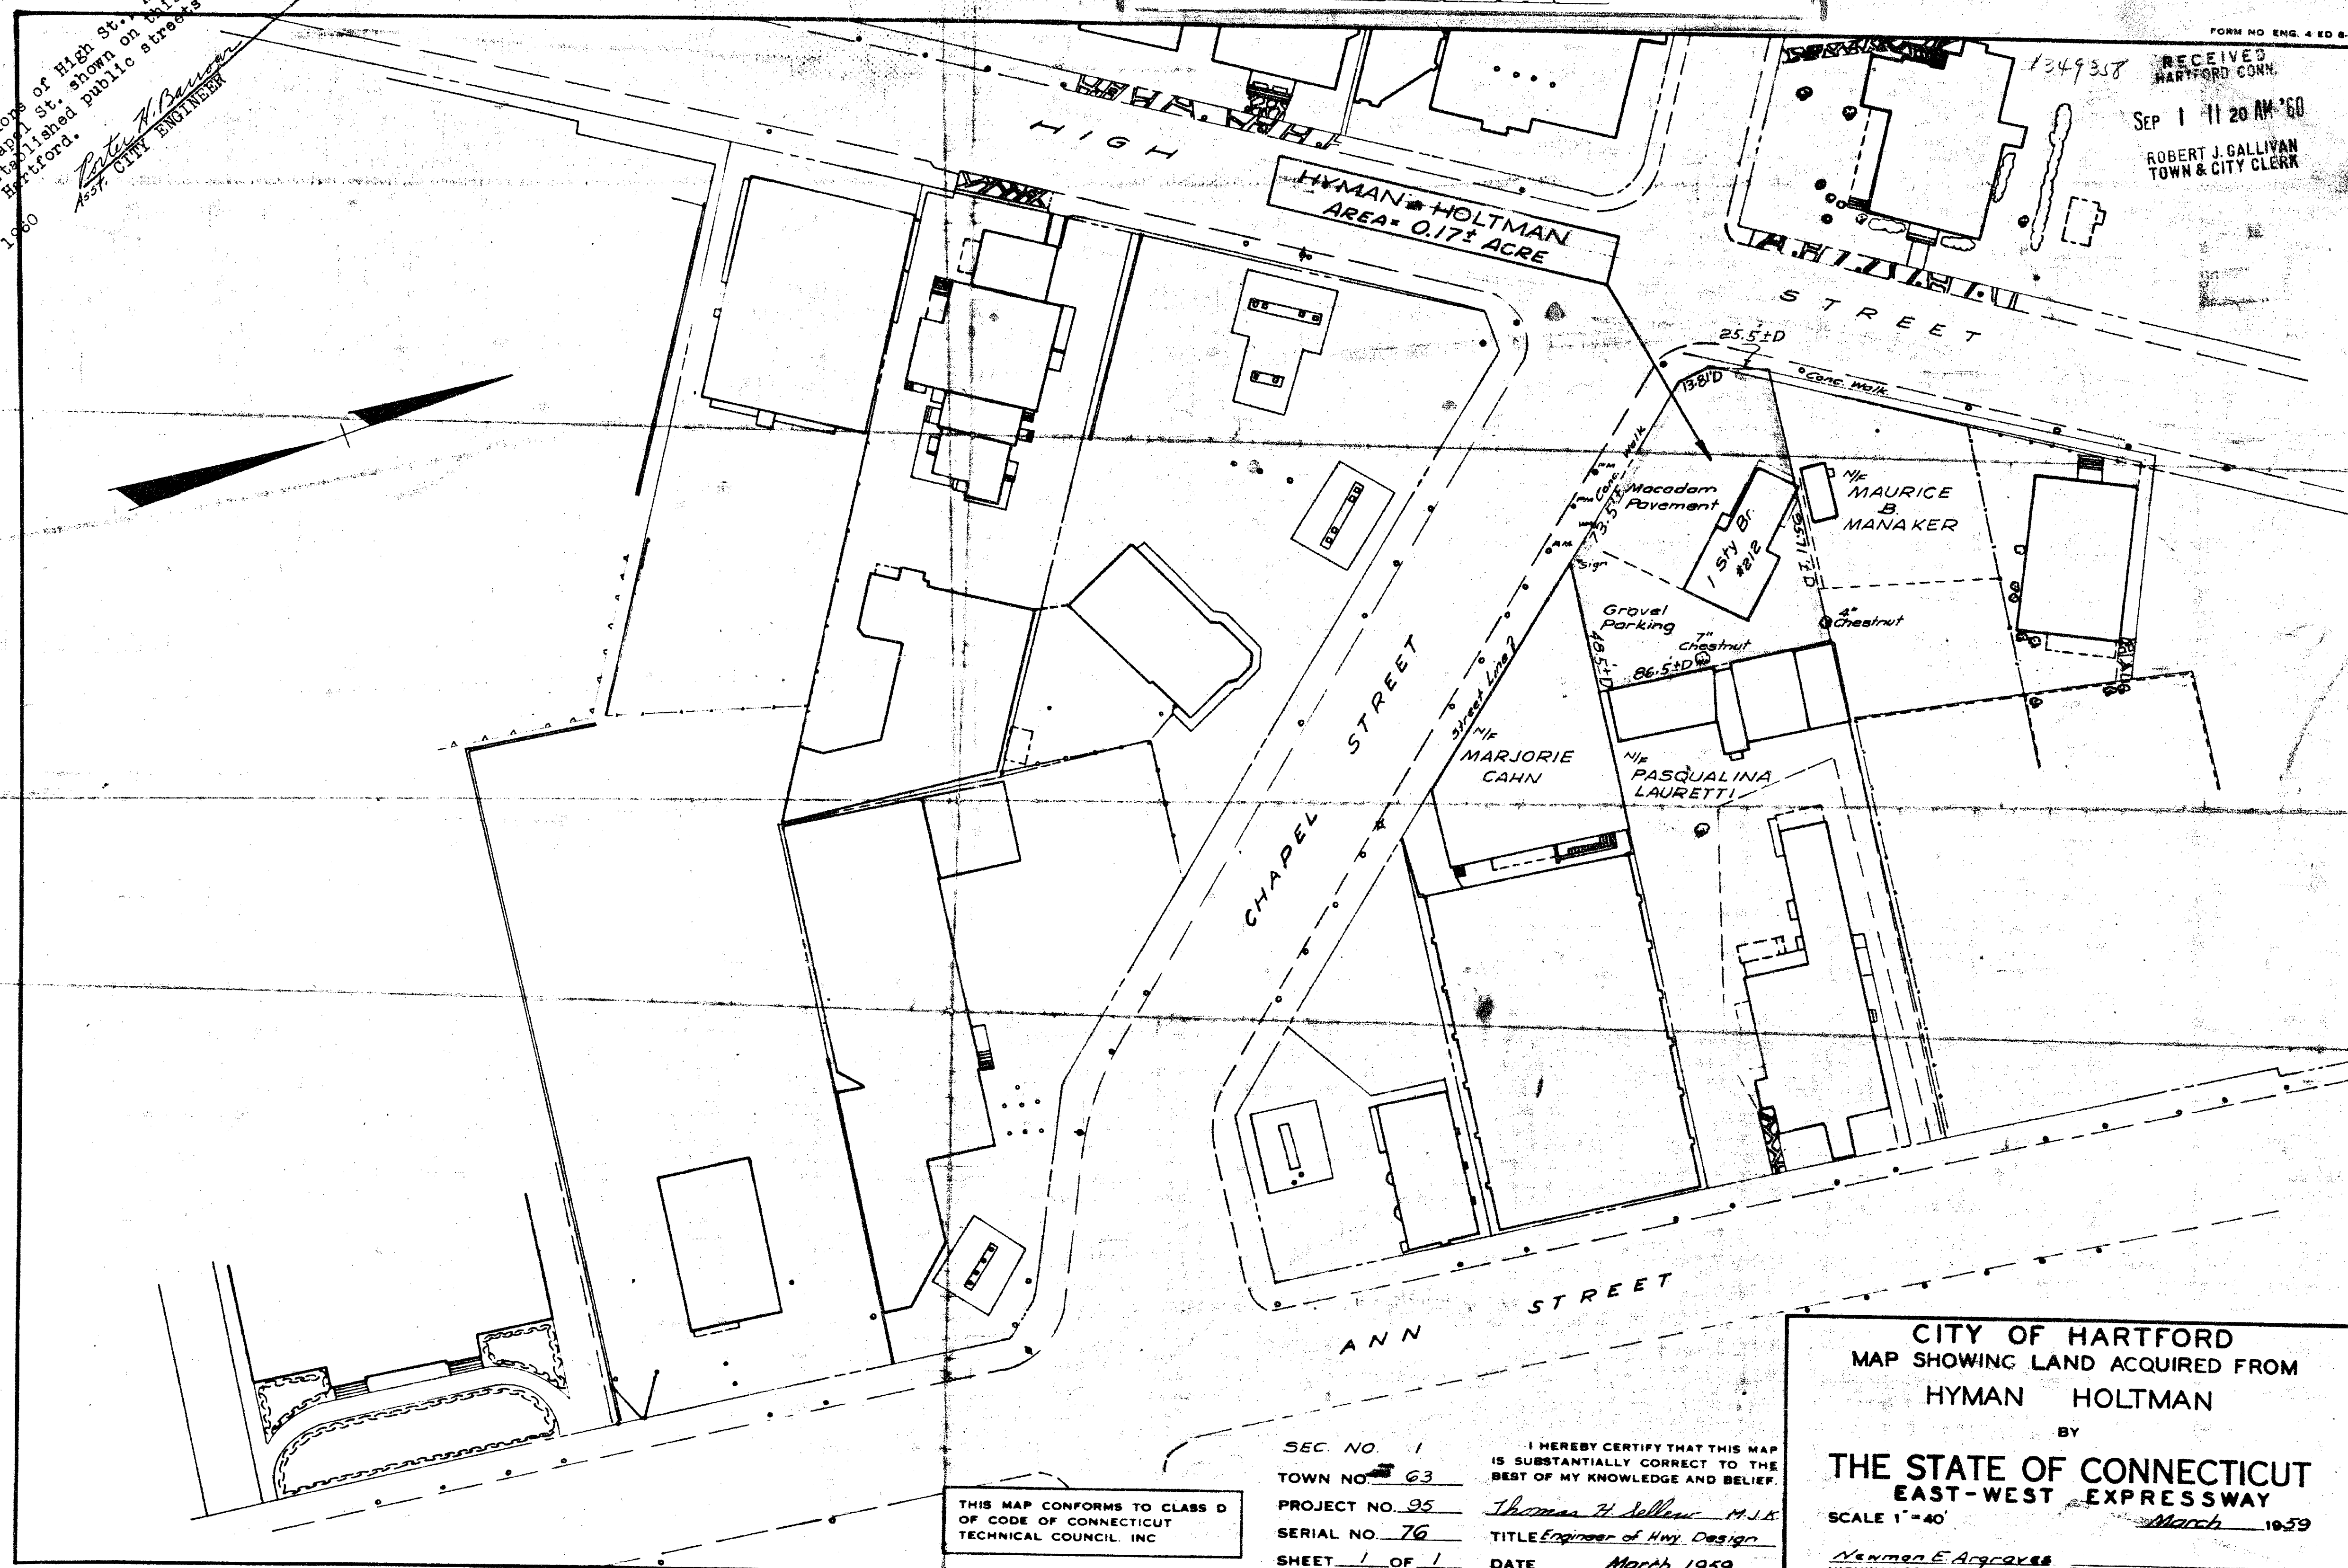

THIS MAP CONFORMS TO CLASS D
OF CODE OF CONNECTICUT
TECHNICAL COUNCIL, INC.

SEC. NO. 1
TOWN NO. 63
PROJECT NO. 95
SERIAL NO. 76
SHEET 1 OF 1
I HEREBY CERTIFY THAT THIS MAP
IS SUBSTANTIALLY CORRECT TO THE
BEST OF MY KNOWLEDGE AND BELIEF.
Thomas H. Sellen M.S.E.
Engineer of Hwy. Design
DATE March 1959

CITY OF HARTFORD
MAP SHOWING LAND ACQUIRED FROM
HYMAN HOLTMAN
BY
THE STATE OF CONNECTICUT
EAST-WEST EXPRESSWAY
SCALE 1" = 40'
March 1959
Newman E. Argraves
HIGHWAY COMMISSIONER

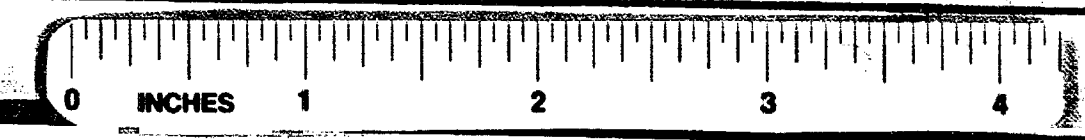

1/4/60 Name Change LDW