


541-2

#254914

ENG. 202 11 54

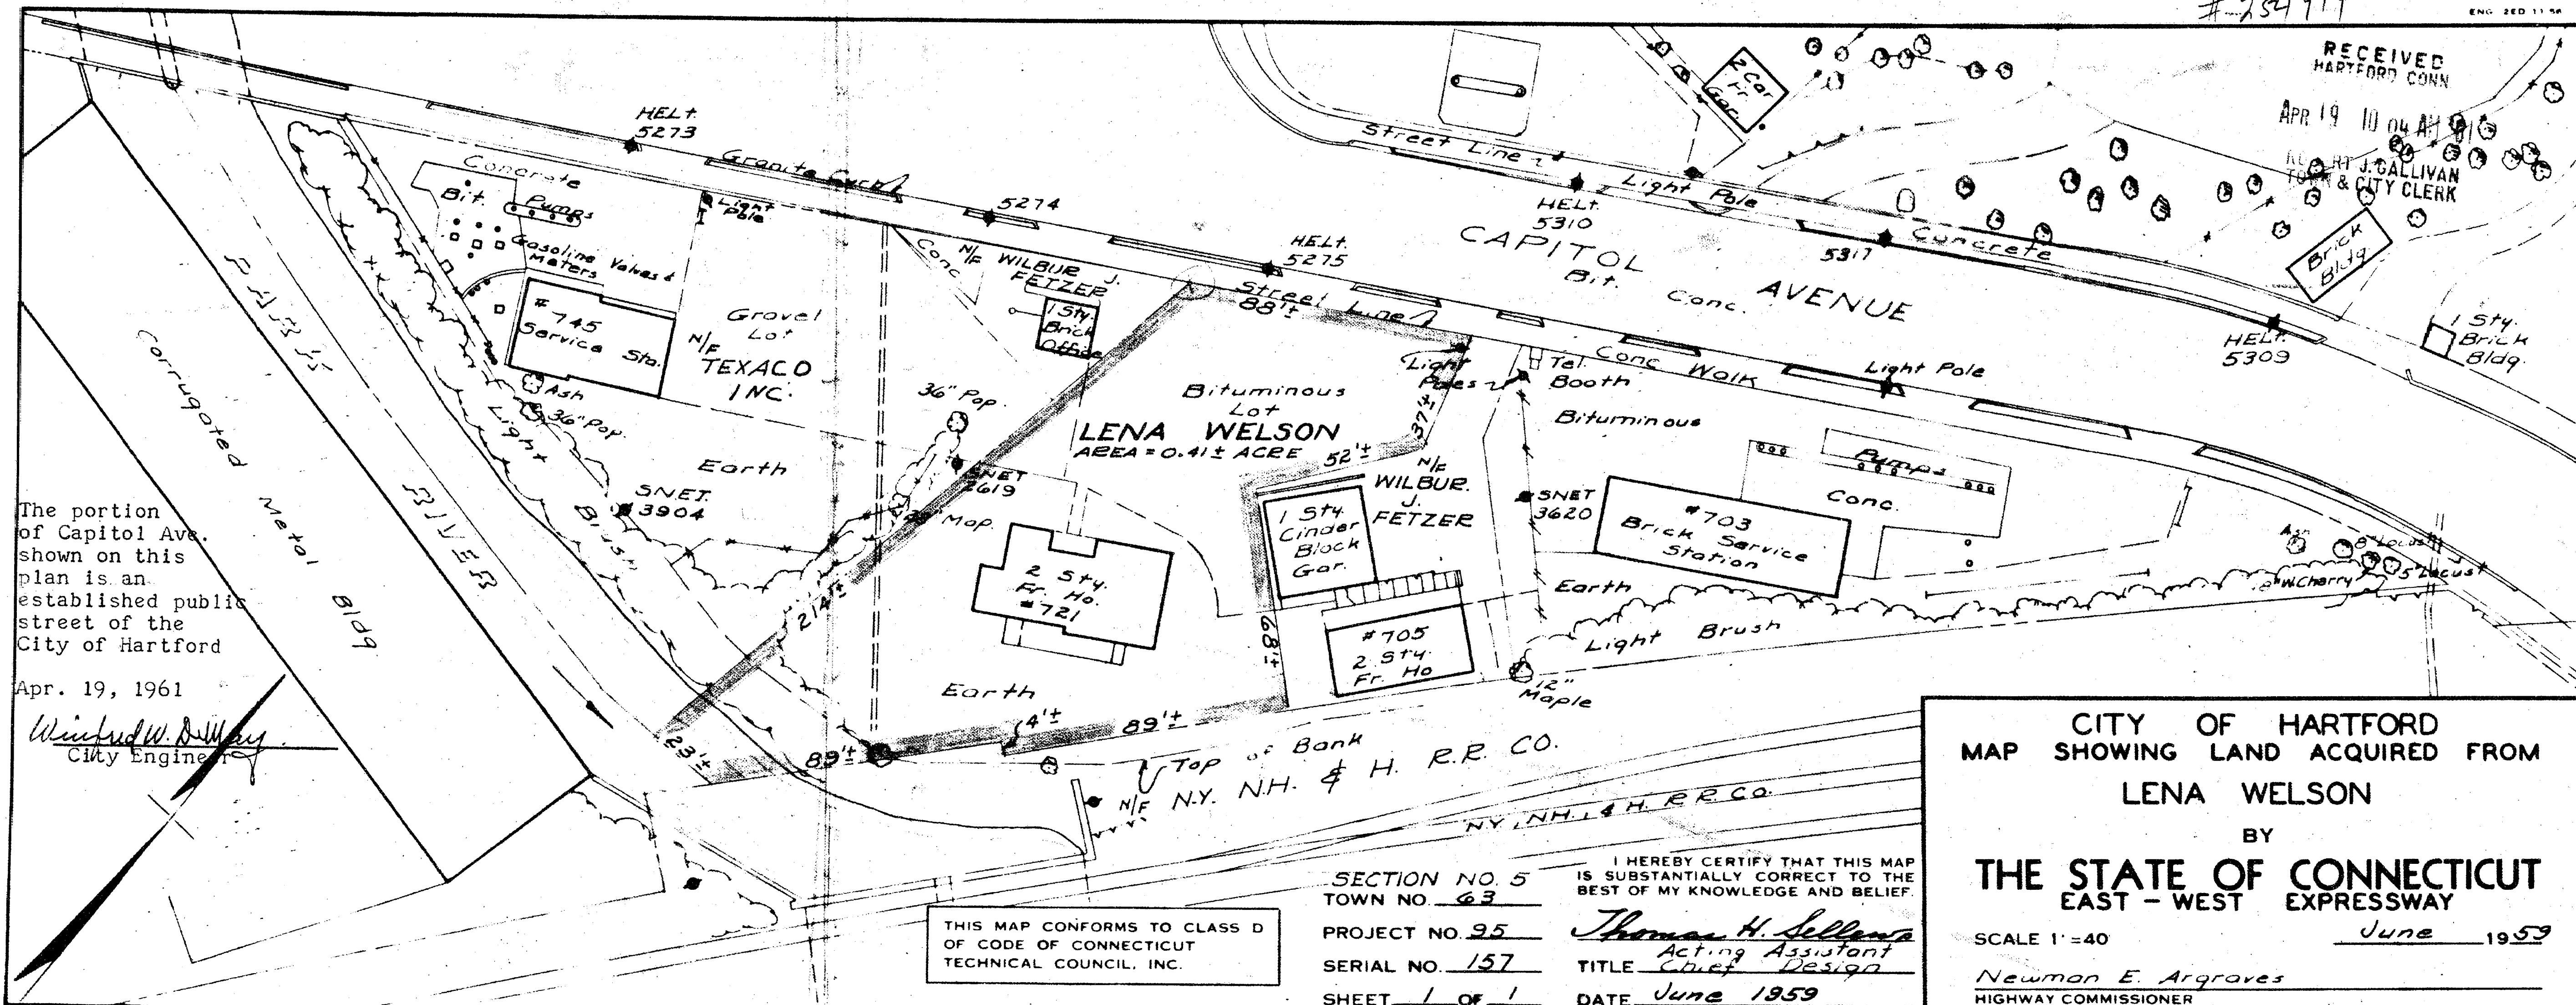

The portion of Capitol Ave. shown on this plan is an established public street of the City of Hartford

Apr. 19, 1961

Winifred W. Dillman
City Engineer

THIS MAP CONFORMS TO CLASS D OF CODE OF CONNECTICUT TECHNICAL COUNCIL, INC.

SECTION NO. 5
TOWN NO. 63
PROJECT NO. 95
SERIAL NO. 157
SHEET 1 OF 1

I HEREBY CERTIFY THAT THIS MAP IS SUBSTANTIALLY CORRECT TO THE BEST OF MY KNOWLEDGE AND BELIEF.

Thomas H. Sellars
Acting Assistant
Chief Design
DATE June 1959

CITY OF HARTFORD
MAP SHOWING LAND ACQUIRED FROM
LENA WELSON
BY
THE STATE OF CONNECTICUT
EAST - WEST EXPRESSWAY

SCALE 1"=40'

June 1959

Newman E. Argroves
HIGHWAY COMMISSIONER

