

542


FORM NO. ENG. 4 ED. 8-54

RECEIVED
HARTFORD CONN.
SEP 1 11 20 AM '60
ROBERT J. GALLIVAN
TOWN & CITY CLERK



Robert J. Gallivan
1957 CITY ENGINEER

NOTE: Subject to Mutual Agreement
with # 23, 25, 27 & 29 Spring St., and
#16 Garden St., to allow each other
use of premises as Fire Exits.

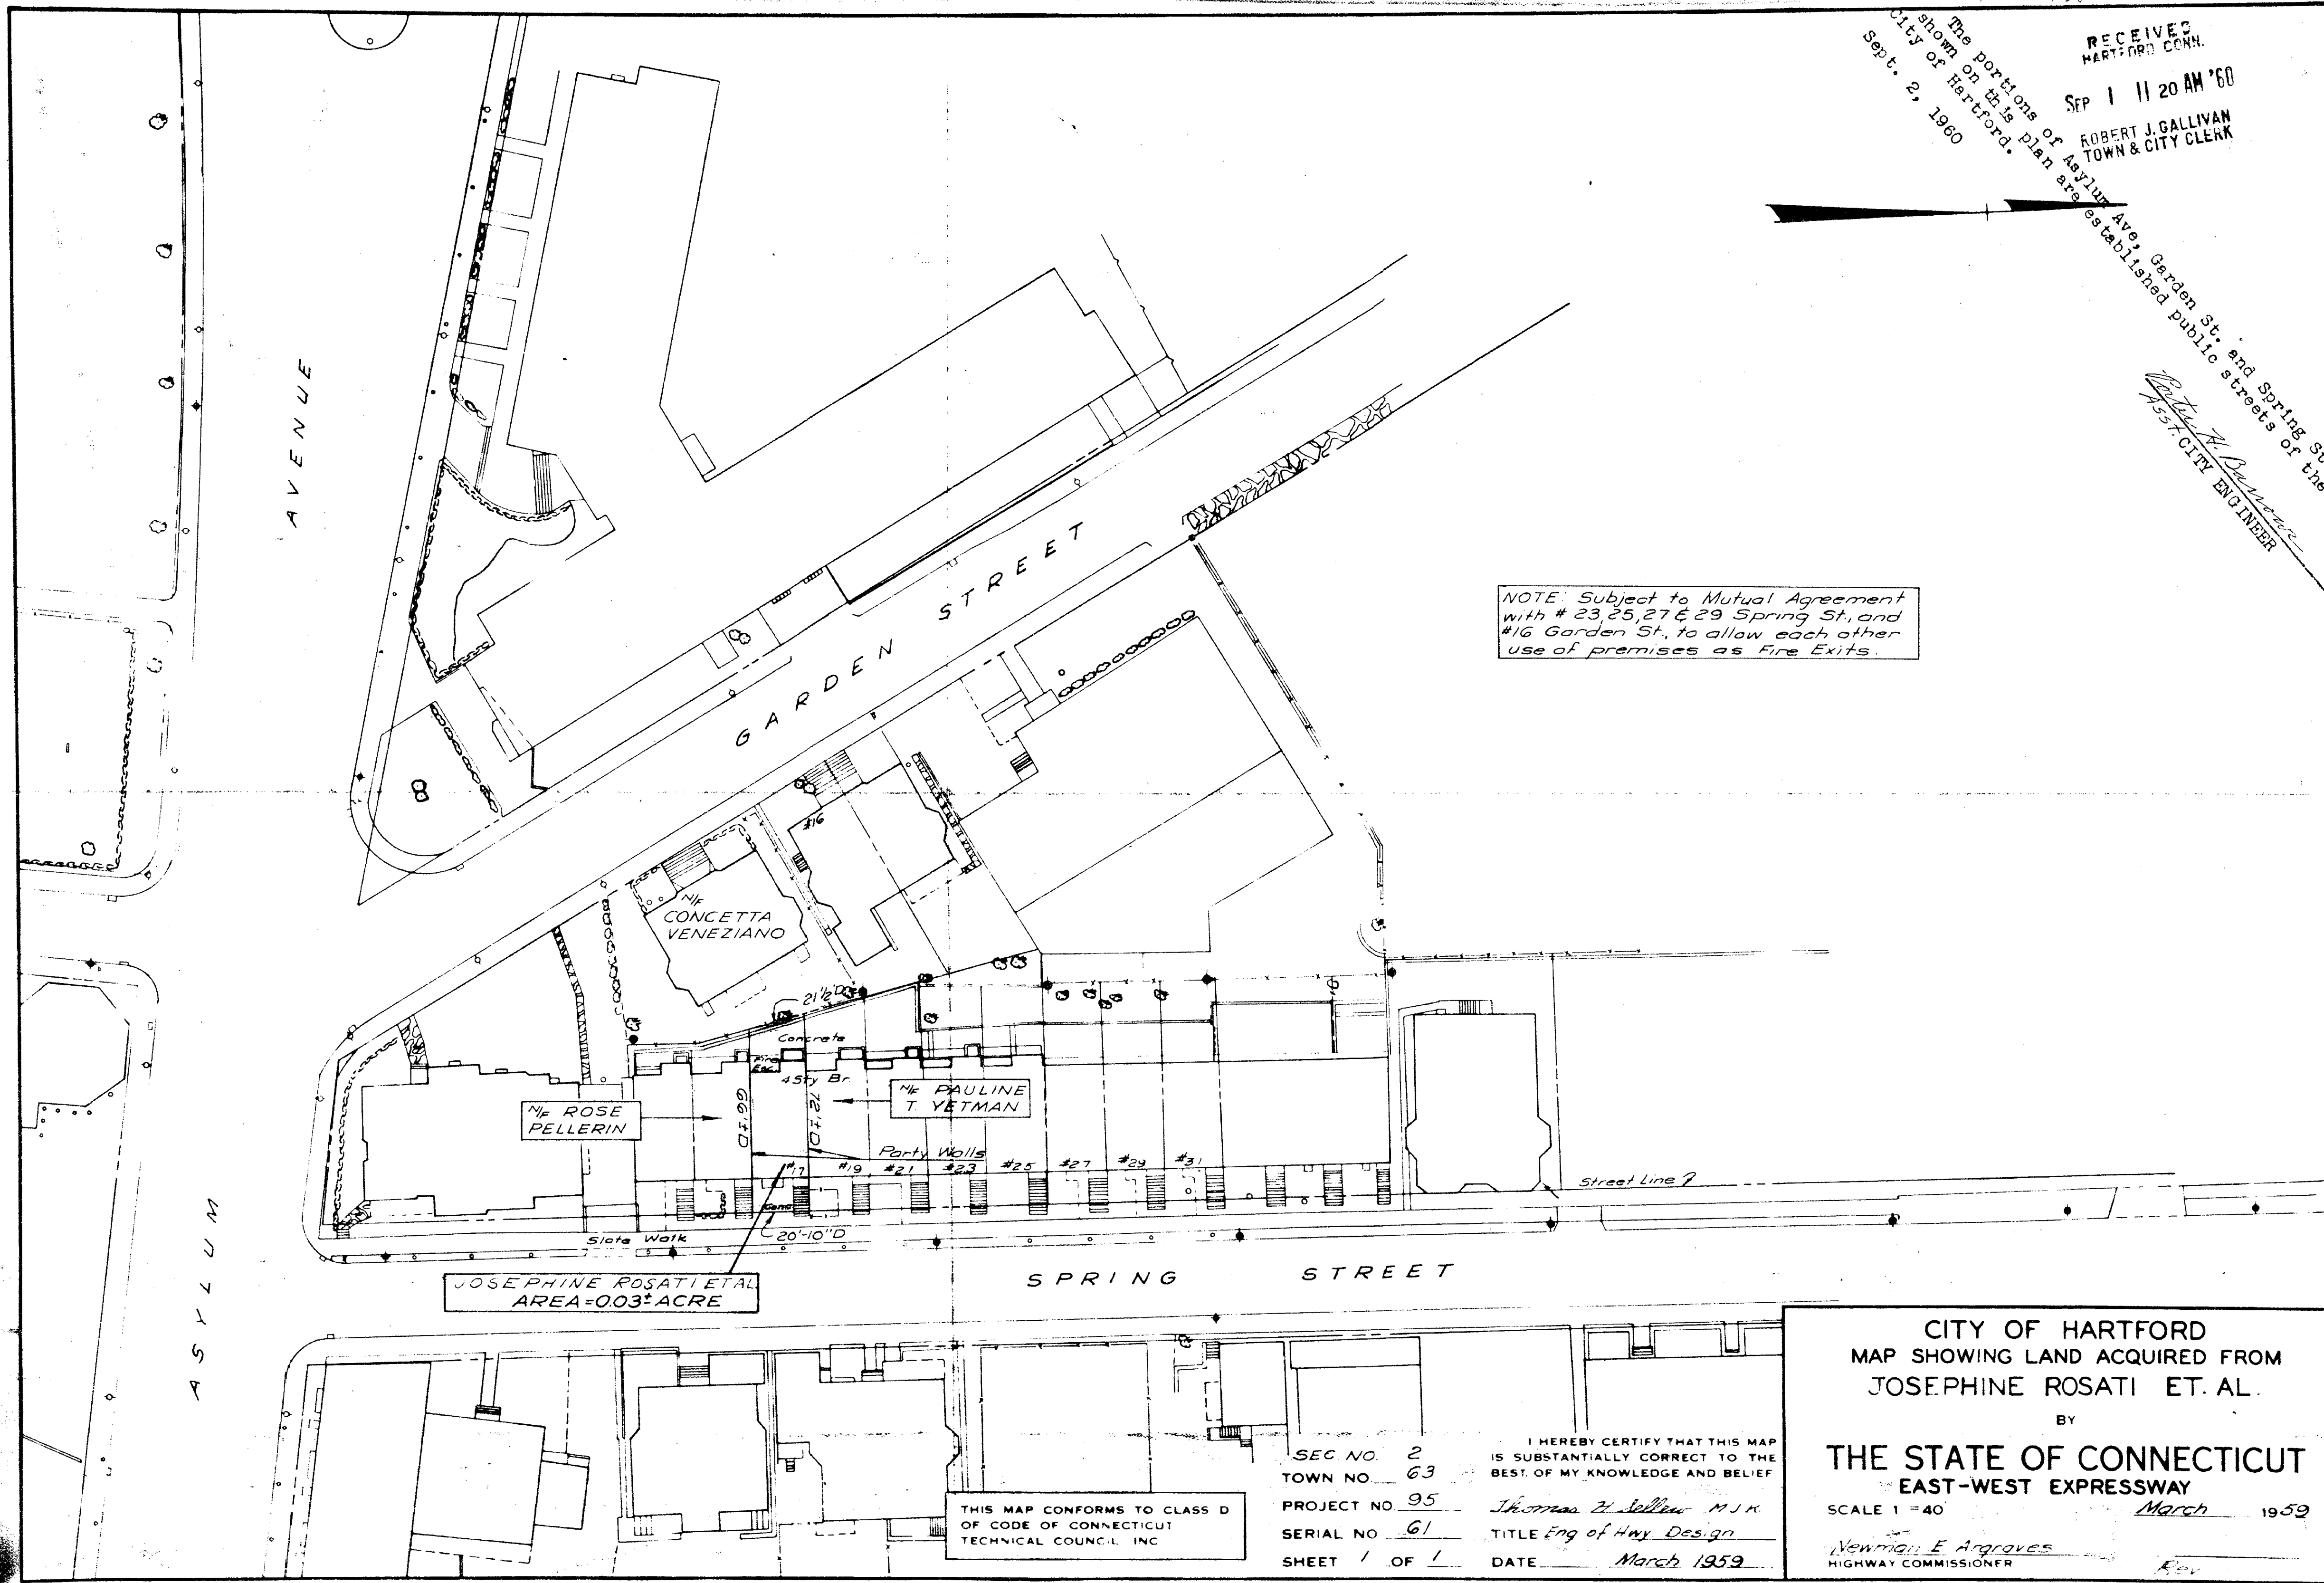


THIS MAP CONFORMS TO CLASS D
OF CODE OF CONNECTICUT
TECHNICAL COUNCIL, INC.

I HEREBY CERTIFY THAT THIS MAP
IS SUBSTANTIALLY CORRECT TO THE
BEST OF MY KNOWLEDGE AND BELIEF

SEC NO. 2
TOWN NO. 63
PROJECT NO. 95
SERIAL NO. 61
SHEET 1 OF 1

Thomas H. Sellen M.S.C.
TITLE Eng of Hwy Design
DATE March 1959

CITY OF HARTFORD
MAP SHOWING LAND ACQUIRED FROM
JOSEPHINE ROSATI ET AL.
BY
THE STATE OF CONNECTICUT
EAST-WEST EXPRESSWAY
SCALE 1" = 40'
March 1959
Newman E. Argraves
HIGHWAY COMMISSIONER

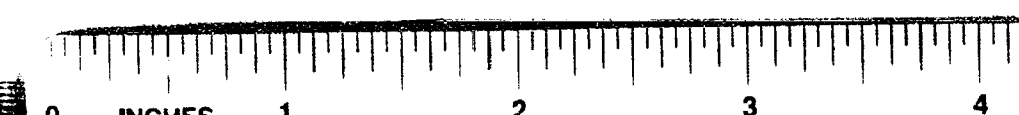

1959 Title Change FJA