


544

251587

FORM NO. ENG. 4 ED 8-54

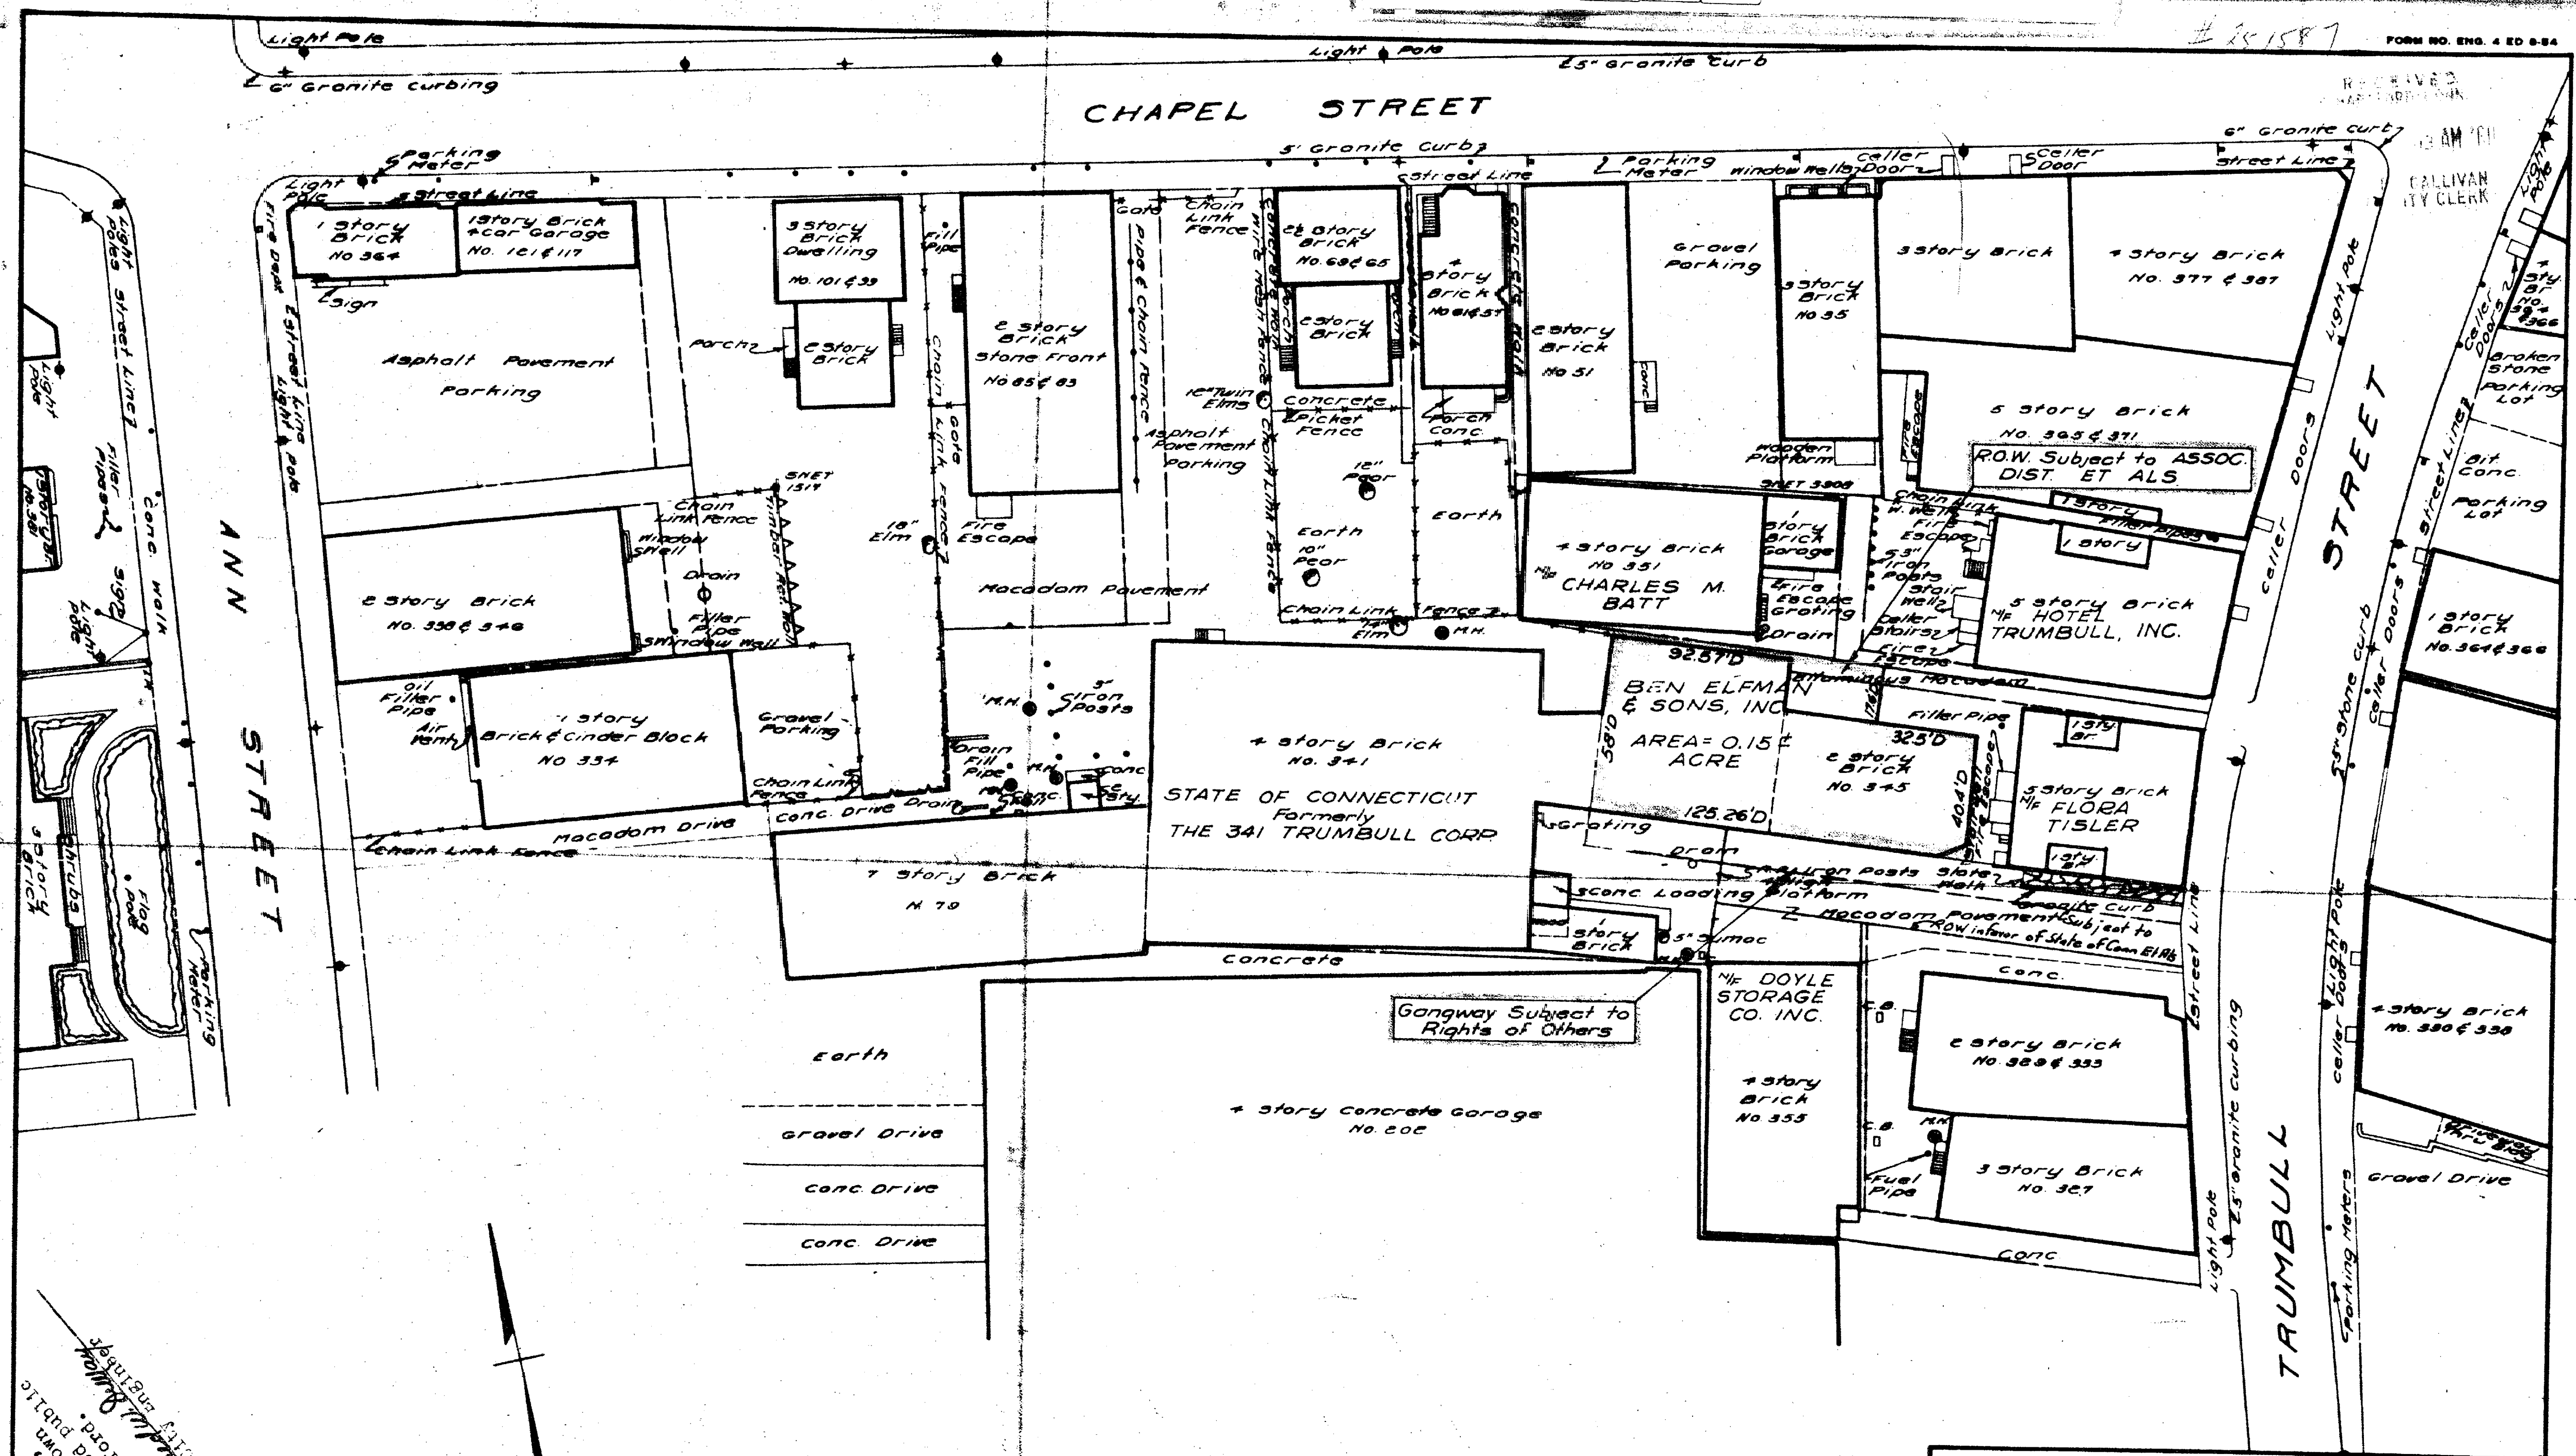

The portions of Chapel St. and Trumbull St. shown on this plat are established by the City of Hartford, Conn. in 1960. Nov. 30, 1960.

THIS MAP CONFORMS TO CLASS D OF CODE OF CONNECTICUT TECHNICAL COUNCIL, INC.

Sec 1
TOWN NO. 63
PROJECT NO. 95
SERIAL NO. 45
SHEET 1 OF 1

I HEREBY CERTIFY THAT THIS MAP IS SUBSTANTIALLY CORRECT TO THE BEST OF MY KNOWLEDGE AND BELIEF.
Thomas H. Sullivan
TITLE *Eng. of Highway Design*
DATE *Feb. 1959*

CITY OF HARTFORD
MAP SHOWING LAND ACQUIRED FROM
BEN ELFMAN & SON INC.
BY
THE STATE OF CONNECTICUT
EAST-WEST EXPRESSWAY
SCALE 1"=40'
Newman E. Argroves
HIGHWAY COMMISSIONER
Feb. 1959

